
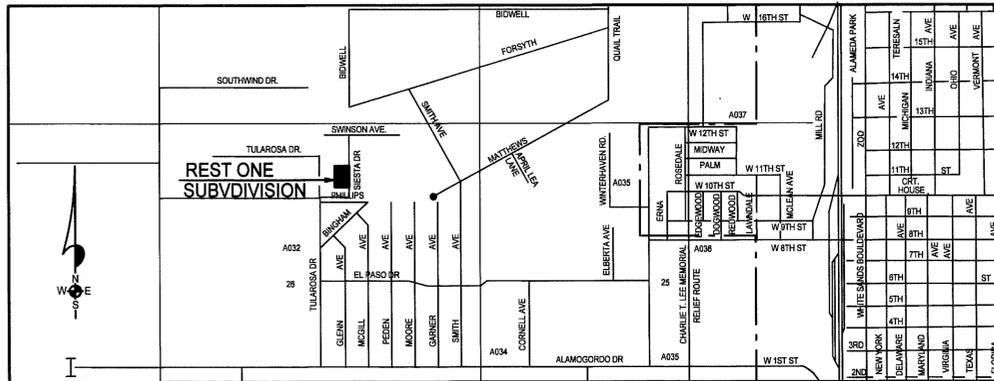


# REST ONE SUBDIVISION OTERO COUNTY, NEW MEXICO

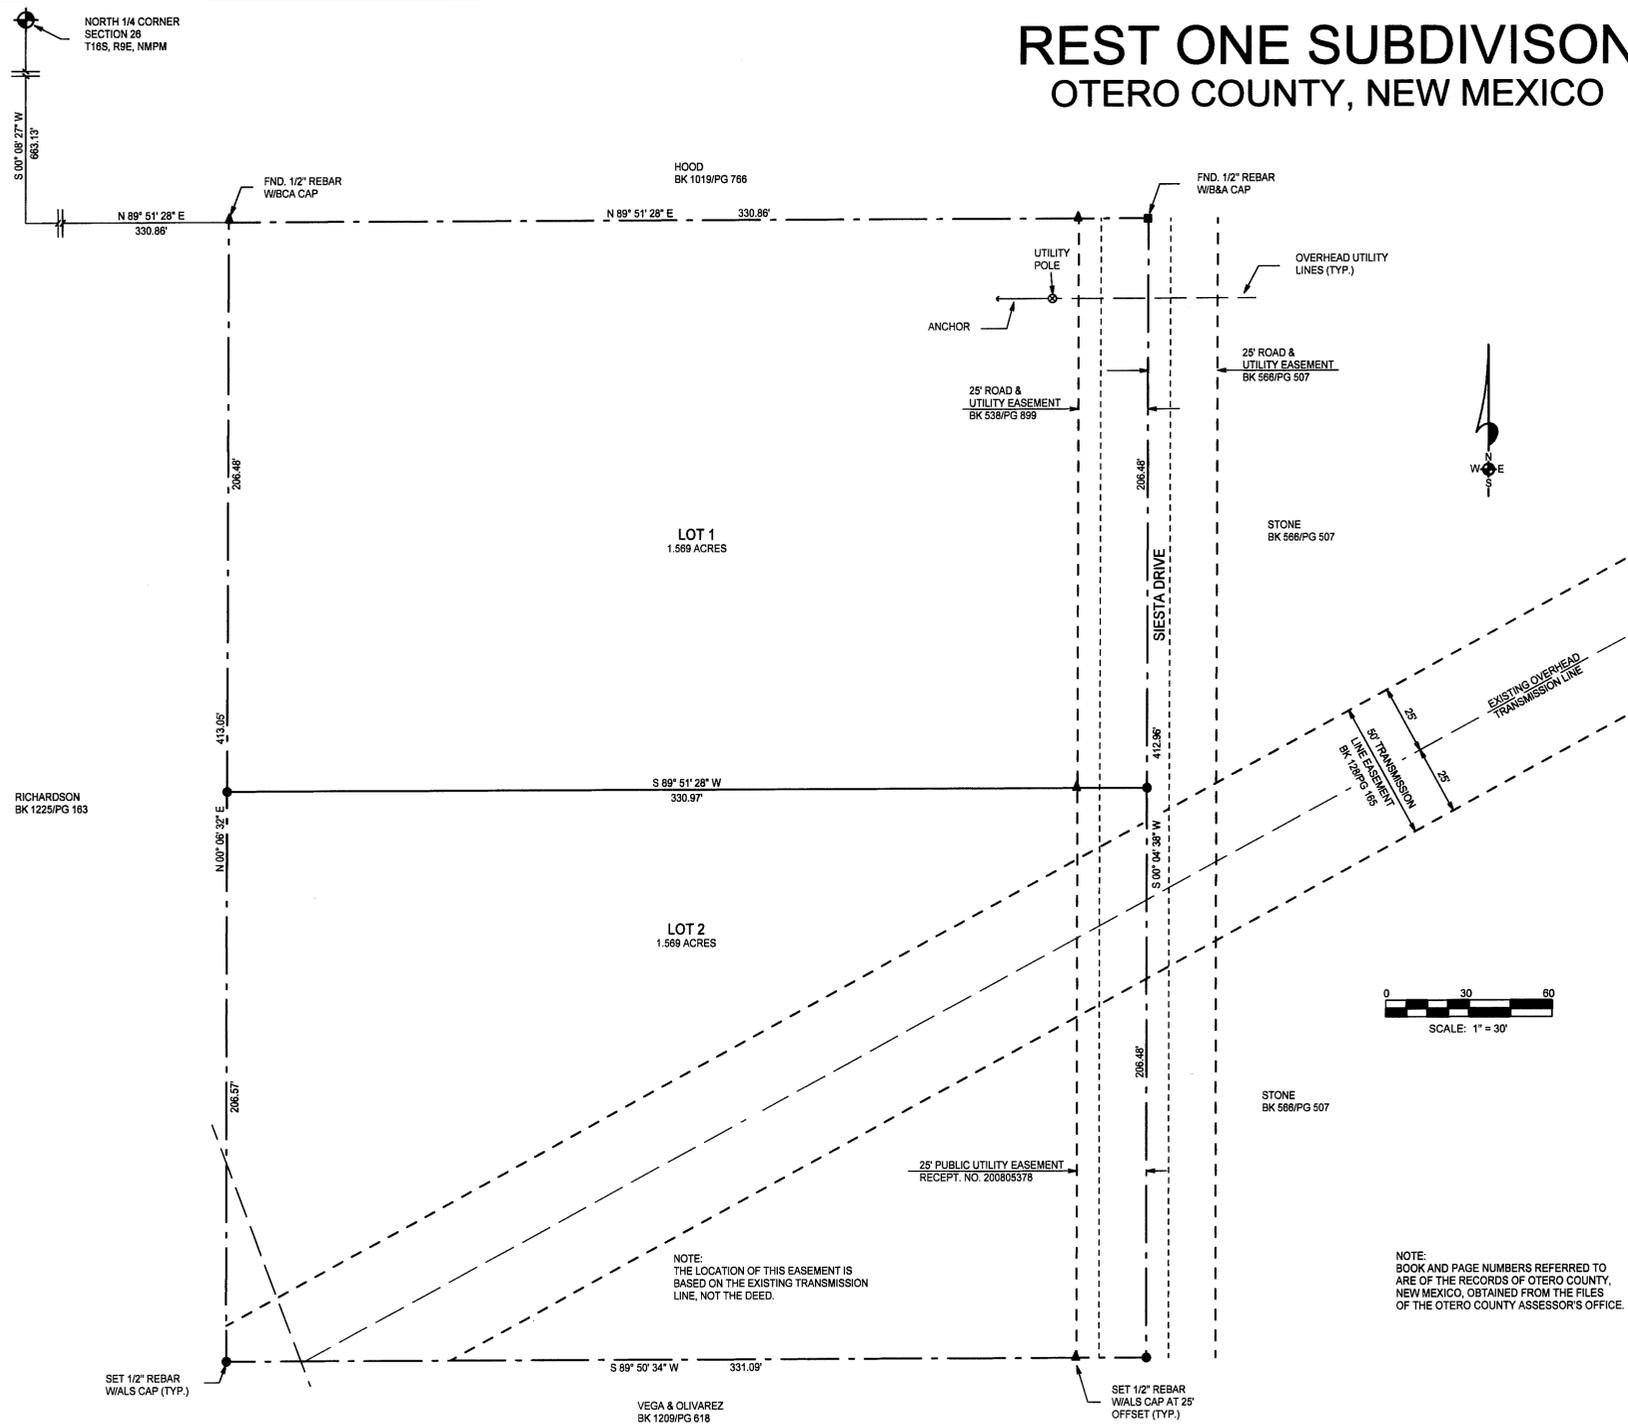

NOTE: THESE LOTS MAY NOT BE RESUBDIVIDED FOR FIVE (5) YEARS, UNLESS THE APPROPRIATE SUBDIVISION PROCEDURE IS FOLLOWED.

DEDICATION  
STATE OF NEW MEXICO )  
COUNTY OF OTERO )

KNOWN ALL MEN BY THESE PRESENTS THAT ROY E. STONE AND ROSA E. STONE ARE THE OWNERS AND PROPRIETORS OF A TRACT OF LAND IN THE NW1/4 NE1/4 OF SECTION 28, T16S, R9E, NMPM, OTERO COUNTY, NEW MEXICO, DESCRIBED BY METES AND BOUNDS AS FOLLOWS:

STARTING AT THE NORTH ONE-QUARTER CORNER OF SAID SECTION 28 AND GOING S00°08'27"W ALONG THE NORTH/SOUTH CENTERLINE OF SAID SECTION 28 A DISTANCE OF 663.13 FEET; THENCE N89°51'28"E A DISTANCE OF 330.86 FEET TO THE PLACE OF BEGINNING OF THE TRACT OF LAND HEREIN DESCRIBED; THENCE CONTINUING N89°51'28"E A DISTANCE OF 330.86 FEET; THENCE S00°04'38"W A DISTANCE OF 412.96 FEET; THENCE S89°50'34"W A DISTANCE OF 331.99 FEET; THENCE N00°00'32"E A DISTANCE OF 413.05 FEET TO THE SAID PLACE OF BEGINNING, AND CONTAINING 3.139 ACRES, MORE OR LESS.

SAID OWNERS DO HEREBY CAUSE SAID TRACT TO BE SUBDIVIDED, AS SHOWN HEREIN ON THIS PLAT AND DO HEREBY CAUSE A REDEDICATION OF ALL STREETS, ALLEYS AND EASEMENTS WITHIN AND ADJACENT TO THE DESCRIBED SUBDIVISION IN ALL RESPECTS, AS SHOWN HEREON.

IN WITNESS WHEREOF THE OWNERS HAVE SET THEIR HANDS AND SEAL ON THE 12<sup>th</sup> DAY OF September, 2008.

Roy E. Stone  
ROY E. STONE

Rosa E. Stone  
ROSA E. STONE

ACKNOWLEDGEMENT  
STATE OF NEW MEXICO )  
COUNTY OF OTERO )

THE FOREGOING INSTRUMENT WAS ACKNOWLEDGED BEFORE ME ON THIS 12<sup>th</sup> DAY OF September, 2008, BY ROY E. STONE AND ROSA E. STONE.

WITNESS BY HAND AND SEAL ON THIS DAY AND YEAR LAST WRITTEN ABOVE.

MY COMMISSION EXPIRES 3/28/2012 NOTARY PUBLIC Brandi Krumbach

OFFICIAL SEAL  
BRANDI KRUMBACH  
NOTARY PUBLIC  
STATE OF NEW MEXICO  
My Commission Expires: 3/28/2012

CLAIM OF EXEMPTION TO THE OTERO COUNTY SUBDIVISION ORDINANCE APPROVED ON THIS 15<sup>th</sup> DAY OF September, 2008.

Renee Romo, OTERO COUNTY PLANNING COORDINATOR COE-08-EX-111

ACCEPTANCE OF THE CITY OF ALAMOGORDO  
THIS SUMMARY PLAT OF "REST ONE SUBDIVISION", OTERO COUNTY, NEW MEXICO IS ON THIS 17<sup>th</sup> DAY OF Sept, 2008, SUBMITTED AND APPROVED.

Renee Romo, CITY MANAGER

ATTEST: Renee Romo, CITY CLERK

CERTIFICATE  
STATE OF NEW MEXICO )  
COUNTY OF OTERO )

I, KLAG ZIMMERLE, A NEW MEXICO LICENSED PROFESSIONAL SURVEYOR CERTIFY THAT I CONDUCTED AND AM RESPONSIBLE FOR HIS SURVEY, THAT THIS SURVEY IS TRUE AND CORRECT TO THE BEST OF MY KNOWLEDGE AND BELIEF, AND THAT THIS SURVEY AND PLAT MEETS THE MINIMUM STANDARDS FOR SURVEYING IN NEW MEXICO.

Klag Zimmerle  
NEW MEXICO REGISTRATION NO. 8334

STATE OF NEW MEXICO )  
COUNTY OF OTERO )

RECORDED IN THE OFFICE OF THE COUNTY CLERK AND EX-OFFICIO RECORDER OF OTHER COUNTY, NEW MEXICO, AT 1:40 O'CLOCK, P.M., THIS 22 DAY OF Sept, 2008.

Robyn Holmes, COUNTY CLERK BY: Chris Jencki  
RECEPTION NO. 200809294 BOOK 68 PAGES 47-48

OFFICIAL SEAL  
KLAG ZIMMERLE  
NEW MEXICO  
8334  
LICENSED PROFESSIONAL SURVEYOR  
DATE: 9/22/08

ALAMOTERO LAND SURVEYS, P.C. PROFESSIONAL LAND SURVEYORS  
1101 NORTH FLORIDA AVENUE  
ALAMOGORDO, NEW MEXICO  
PHONE 575-437-7074 FAX 575-437-7075  
COPYRIGHT © 2008 ALAMOTERO LAND SURVEYS, P.C.

REST ONE SUBDIVISION  
BK 68 PG 47-48

LTRB/SUBREST ONE