

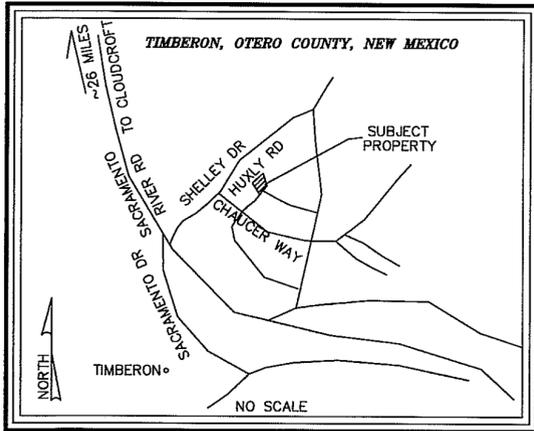


TIMBERON UNIT #14
LOTS 83A, 85, & 86 REPLAT B, BLOCK 126
BOOK 68 PAGE 59

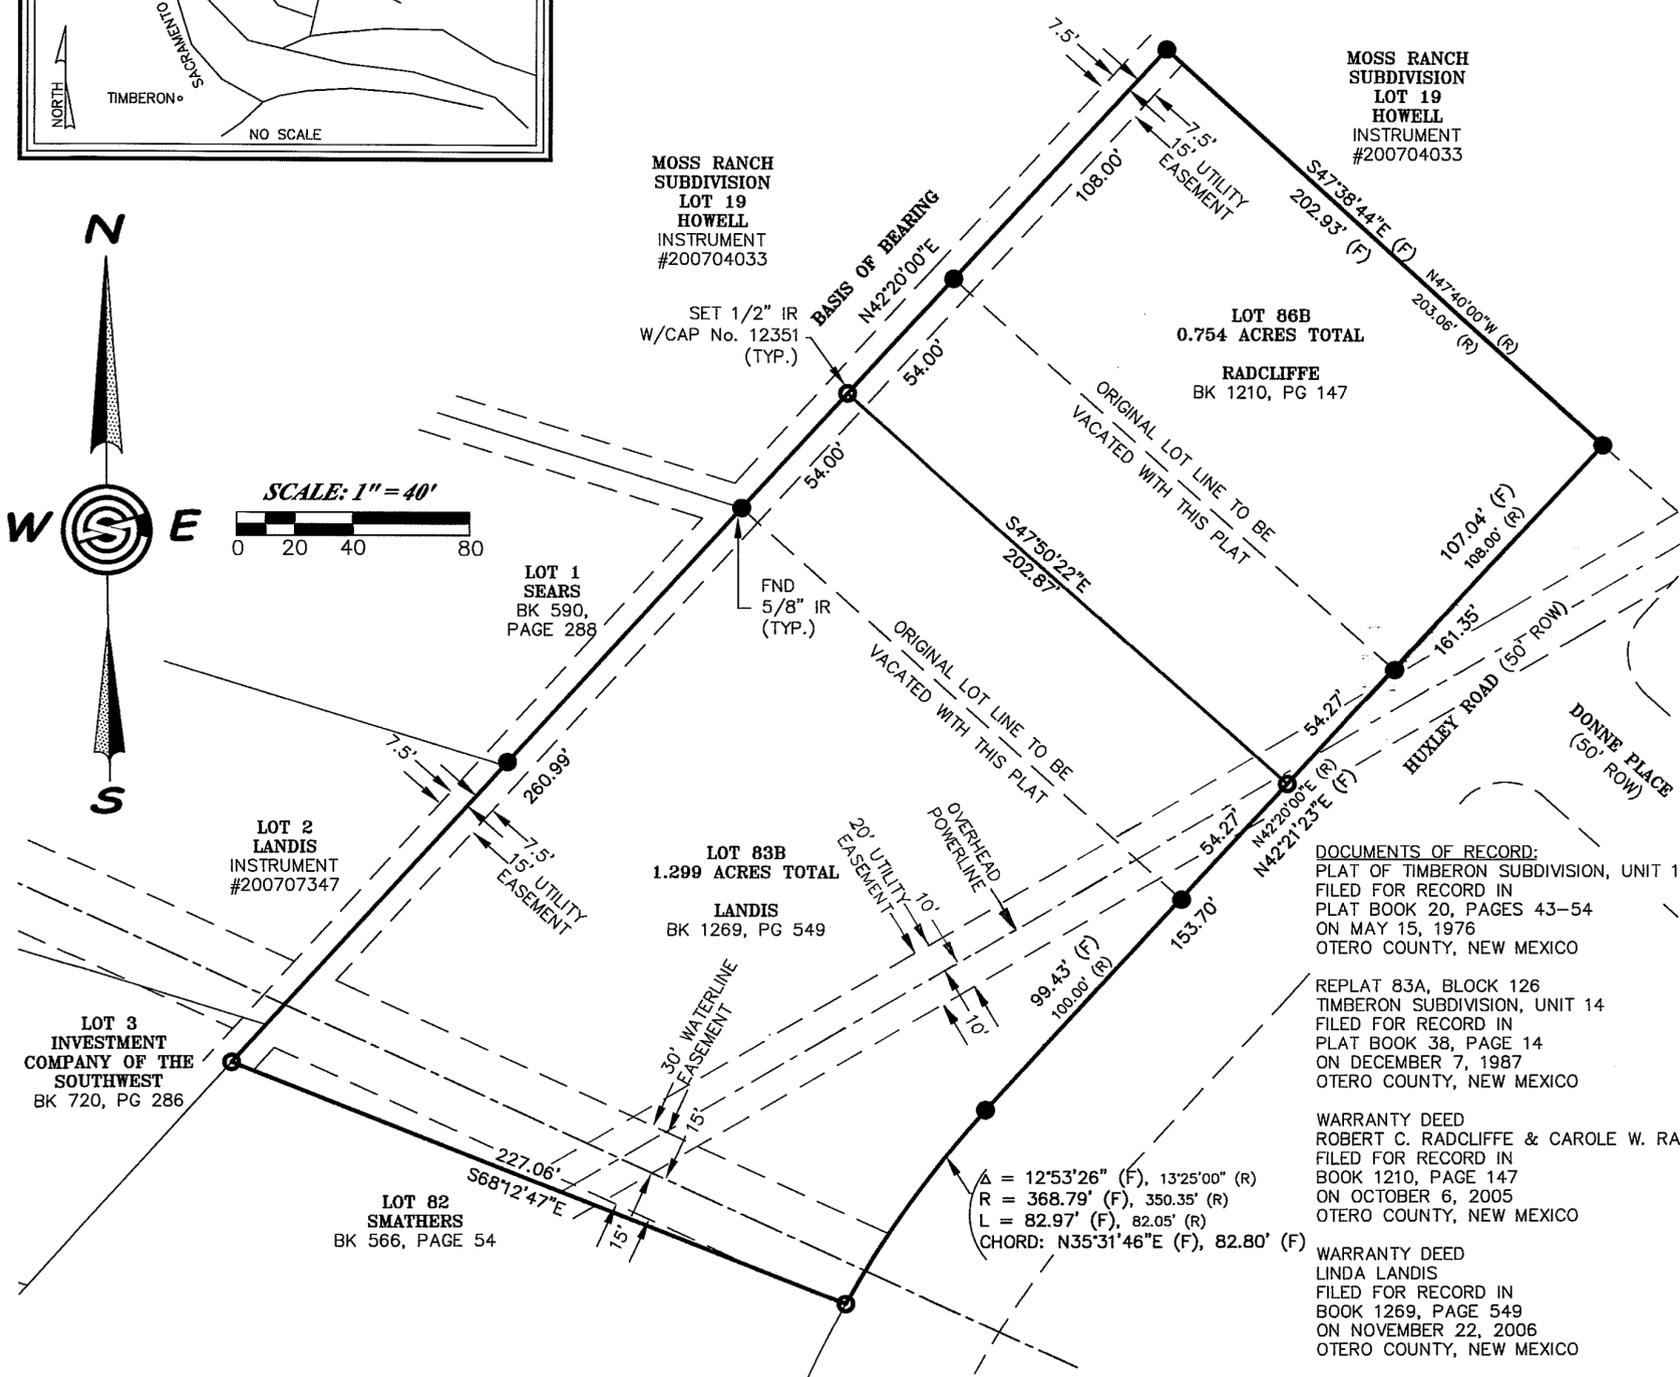

REPLAT B, BLOCK 126
LOTS 83A, 85, & 86
TIMBERON SUBDIVISION, UNIT 14
TIMBERON, OTERO COUNTY, NEW MEXICO
OCTOBER 2008

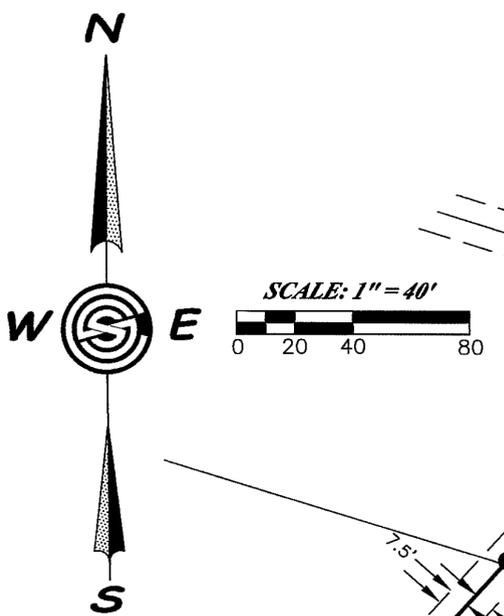

DEDICATION
 STATE OF NEW MEXICO)
) SS
 COUNTY OF OTERO)
 KNOW ALL PEOPLE BY THESE PRESENTS THAT ROBERT C. RADCLIFFE AND CAROLE W. RADCLIFFE ARE THE OWNERS AND PROPRIETORS OF LOTS 85 AND 86, TIMBERON UNIT 14, BLOCK 126, TIMBERON SUBDIVISION AND THAT LINDA MARIE LANDIS IS THE OWNER AND PROPRIETOR OF LOT 83A, REPLAT A, BLOCK 126, TIMBERON SUBDIVISION, UNIT 14, TIMBERON, OTERO COUNTY, NEW MEXICO.
 THE OWNERS HEREBY CLAIM AN EXEMPTION FROM THE OTERO COUNTY SUBDIVISION REGULATIONS AND CERTIFY THAT THIS TRANSACTION INVOLVES:
 COE #6 - THE DIVISION OF LAND RESULTING ONLY IN THE ALTERATION OF PARCEL BOUNDARIES WHERE PARCELS ARE ALTERED FOR THE PURPOSE OF INCREASING OR REDUCING THE SIZE OF CONTIGUOUS PARCELS AND WHERE THE NUMBER OF PARCELS IS NOT INCREASED.
 IN THE RECORDING OF THIS PLAT, SAID OWNERS AND PROPRIETORS HEREBY CAUSE SAID LOTS TO BE VACATED AND REPLATTED AS SHOWN ON THIS PLAT, AND DO CAUSE ALL THE STREETS AND EASEMENTS WITHIN THE BOUNDS OF THE ABOVE DESCRIBED TRACT OF LAND BE DEDICATED AS SHOWN. THIS PLAT IS MADE WITH THE FREE CONSENT AND IN ACCORDANCE WITH THE DESIRES OF THE UNDERSIGNED OWNERS AND PROPRIETORS OF SAID TRACTS OF LAND. IN WITNESS WHEREOF

SAID OWNERS HAVE SET THEIR HANDS AND SEAL ON THIS 16th DAY OF October, 2008.

 ROBERT C. RADCLIFFE

 CAROLE W. RADCLIFFE
 For _____
 LINDA MARIE LANDIS

STATE OF NEW MEXICO)
) SS
 COUNTY OF OTERO)
 THE FOREGOING INSTRUMENT WAS ACKNOWLEDGED BEFORE ME ON THIS 16th DAY OF October, 2008, BY ROBERT C. RADCLIFFE AND CAROLE W. RADCLIFFE
 WITNESS MY HAND AND SEAL ON THIS DAY AND YEAR LAST WRITTEN ABOVE.
 MY COMMISSION EXPIRES 9/9/10

 Cheryl Sandoval
 NOTARY PUBLIC
 STATE OF NEW MEXICO)
) SS
 COUNTY OF OTERO)
 THE FOREGOING INSTRUMENT WAS ACKNOWLEDGED BEFORE ME ON THIS 16th DAY OF October, 2008, BY Robert C. Radcliffe Jr.
 WITNESS MY HAND AND SEAL ON THIS DAY AND YEAR LAST WRITTEN ABOVE.
 MY COMMISSION EXPIRES 9/9/10

 Cheryl Sandoval
 NOTARY PUBLIC

UTILITY COMPANY REVIEW
 COPIES OF THIS PLAT HAVE BEEN SUBMITTED TO THE FOLLOWING UTILITY COMPANIES AND ARE SATISFACTORY TO MEET THE NEEDS OF THE INSTALLATION OF AVAILABLE UTILITIES. THIS PLAT IS APPROVED FOR EASEMENT PURPOSES ONLY. THE SIGNING OF THIS PLAT BY UTILITY COMPANIES DOES NOT GUARENTEE UTILITY SERVICES TO THE SUBDIVISION.
 Otero County Electric Coop. ELECTRIC/POWER COMPANY
 BY: Monica Rouse DATE: 10/23/08
 Dell Telephone TELEPHONE COMPANY
 BY: Danelle Ross DATE: 10-17-08
 Timberon Water & Sewer District WATER & SEWER PROVIDER
 BY: Michael Mann DATE: 10-17-08

APPROVED BY OTERO COUNTY, AS A CLAIM OF EXEMPTION, NO. 08-Ex-122, ON THIS 28th DAY OF October, 2008.

 Diana Rouse
 PLANNING COORDINATOR


FILING
 STATE OF NEW MEXICO)
) SS
 COUNTY OF OTERO)
 RECORDED IN THE OFFICE OF THE COUNTY CLERK AND EX-OFFICIO RECORDER
 OF OTERO COUNTY, NEW MEXICO, AT 3:53 O'CLOCK, P.M., THIS 28th DAY
 OF October, 2008.

 Remy Adams
 COUNTY CLERK
 BY: _____
 RECEPTION NO. 200810489 BOOK: 68 PAGE: 59

SURVEYOR'S CERTIFICATE

I, STEVEN J. SANDOVAL, A NEW MEXICO REGISTERED PROFESSIONAL SURVEYOR, CERTIFY THAT I CONDUCTED AND AM RESPONSIBLE FOR THIS SURVEY, THAT THIS SURVEY IS TRUE AND CORRECT TO THE BEST OF MY KNOWLEDGE AND BELIEF, AND THAT THIS SURVEY AND PLAT MEET THE MINIMUM STANDARDS FOR SURVEYING IN NEW MEXICO.

STEVEN J. SANDOVAL NMPS NO. 12351 DATE 10/15/08

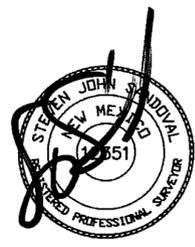

Construction Surveying Services
 1015 Oregon Alamogordo, NM 88310
 (575) 443-6202 FAX (575) 443-1151