




CERTIFICATE OF SURVEY
REPLAT A
 SIERRA TERRACES SUBDIVISION
 TULAROSA
 OTERO COUNTY, NEW MEXICO

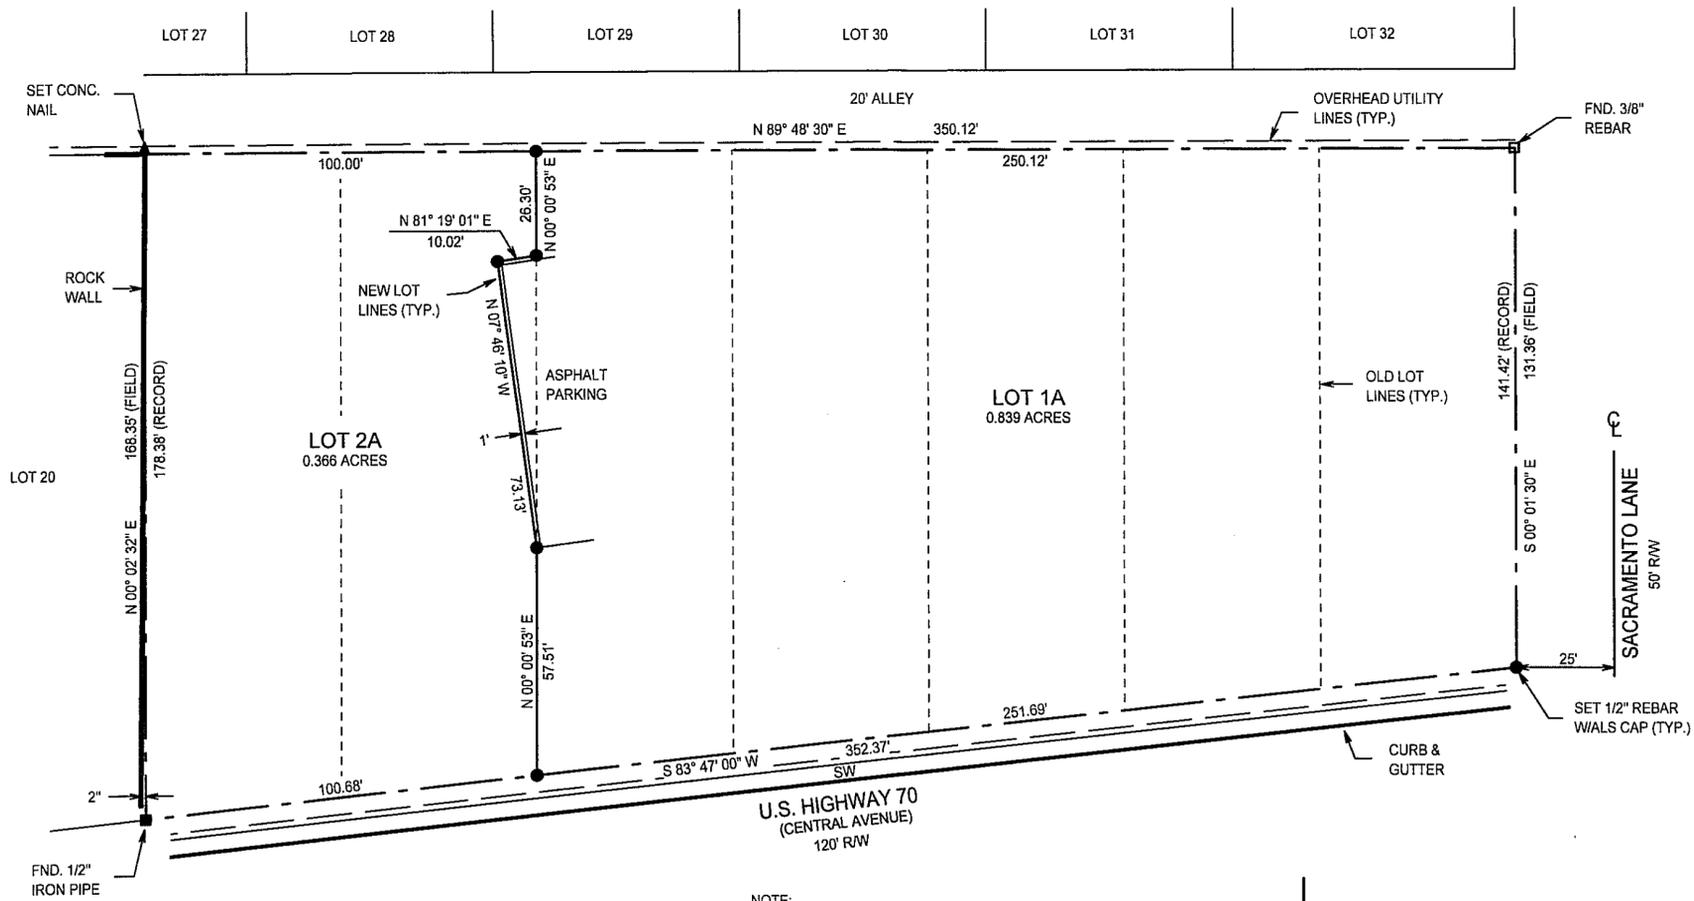

NOTE:
 10 FEET WAS TAKEN FROM THE LOTS AND
 ADDED TO THE ORIGINAL RIGHT-OF-WAY LINE

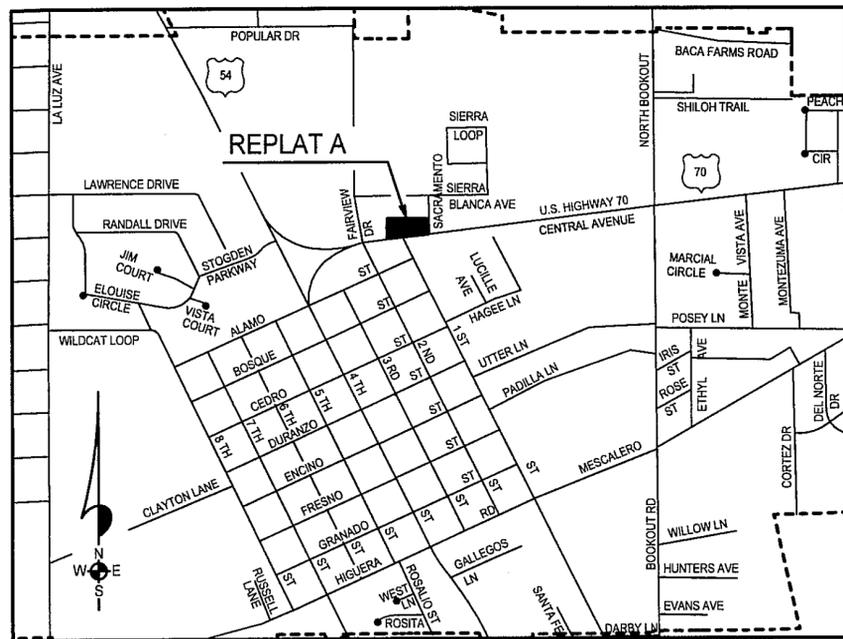

LOCATION MAP
 NOT TO SCALE

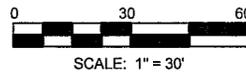

ALAMOTERO
 LAND
 SURVEYS, P.C.)

PROFESSIONAL LAND SURVEYORS
 1101 NORTH FLORIDA AVENUE
 ALAMOGORDO, NEW MEXICO
 PHONE 575-437-7074 FAX 575-437-7075
 COPYRIGHT © 2009 ALAMOTERO LAND SURVEYS, P.C.

09137
 03/05/2009

DEDICATION

STATE OF NEW MEXICO)
 COUNTY OF OTERO)

KNOW ALL MEN BY THESE PRESENTS THAT THE VILLAGE OF TULAROSA, OTERO COUNTY, NEW MEXICO IS THE OWNER AND PROPRIETOR OF LOTS 13 THROUGH 19, SIERRA TERRACES SUBDIVISION, TULAROSA, OTERO COUNTY, NEW MEXICO.

SAID OWNER DOES HEREBY CAUSE SAID LOTS TO BE VACATED AND REPLATTED AS SHOWN HEREIN ON THIS PLAT.

IN WITNESS WHEREOF SAID OWNER HAS SET HIS HAND AND SEAL ON THIS 11th

DAY OF March, 2009.

VILLAGE OF TULAROSA, OTERO COUNTY, NEW MEXICO

BY Ray S. Cordova ATTEST Dianna R. Brusuelas
 RAY S. CORDOVA, MAYOR DIANNA R. BRUSUELAS, VILLAGE CLERK

ACKNOWLEDGEMENT

STATE OF NEW MEXICO)
 COUNTY OF OTERO)

THE FOREGOING INSTRUMENT WAS ACKNOWLEDGED BEFORE ME THIS 11th

DAY OF March, 2009, BY RAY S. CORDOVA, MAYOR AND DIANNA R. BRUSUELAS, VILLAGE CLERK FOR THE VILLAGE OF TULAROSA.

WITNESS MY HAND AND SEAL ON THIS DAY AND YEAR LAST WRITTEN ABOVE

Brandi Krumbach, NOTARY PUBLIC

MY COMMISSION EXPIRES: 3/28/2012

CERTIFICATE

STATE OF NEW MEXICO)
 COUNTY OF OTERO)

I, KLAD ZIMMERLE, A NEW MEXICO REGISTERED PROFESSIONAL SURVEYOR CERTIFY THAT I CONDUCTED AND AM RESPONSIBLE FOR THIS SURVEY, THAT THIS SURVEY IS TRUE AND CORRECT TO THE BEST OF MY KNOWLEDGE AND BELIEF, AND THAT THIS SURVEY AND PLAT MEETS THE MINIMUM STANDARDS FOR SURVEYING IN NEW MEXICO.

Klad Zimmerle
 NEW MEXICO REGISTRATION NO. 8334

STATE OF NEW MEXICO)
 COUNTY OF OTERO)


RECORDED IN THE OFFICE OF THE COUNTY CLERK AND EX-OFFICIO RECORDER OF

OTERO COUNTY, NEW MEXICO, AT 4:41 O'CLOCK, P. M. THIS 11th DAY OF

March, 2009.

RECEPTION NO. 20090303 BOOK: 69 PAGE(S): 23

THIS PLAT PREPARED AND FILED PURSUANT TO SEC. 3-20-2, NMSA 1978, AND SECTION 152.32(J), TULAROSA, NEW MEXICO, SUBDIVISION REGULATIONS. THIS PLAT FILED WITH THE OTERO COUNTY CLERK, WITH THE OTERO COUNTY ASSESSOR AND WITH THE VILLAGE OF TULAROSA, NEW MEXICO.

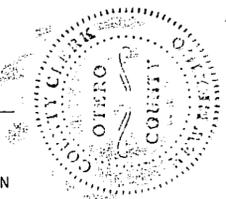

LTR/SUB/SIERRA TERRACES-A