
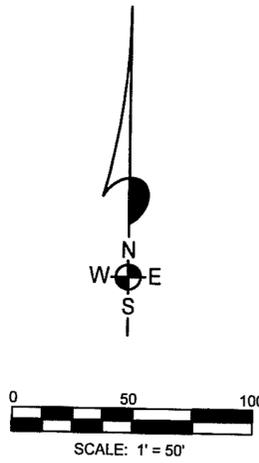
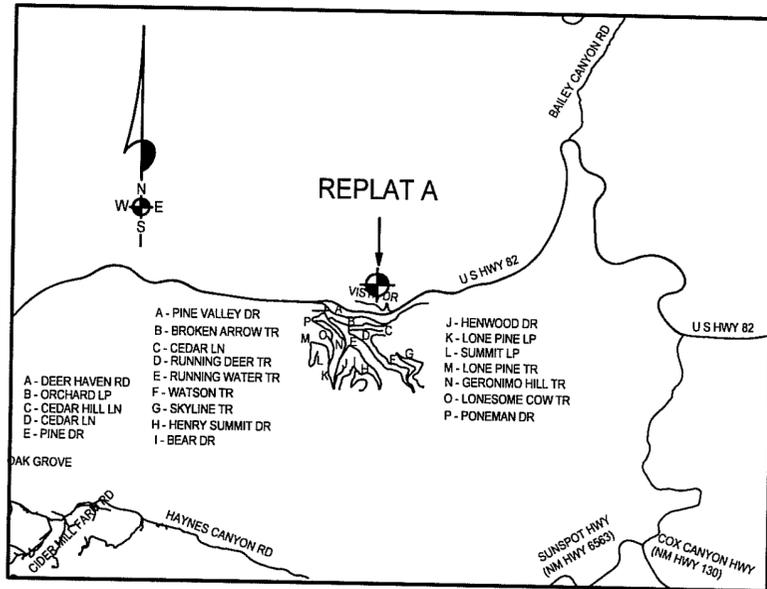


CERTIFICATE OF SURVEY REPLAT A, BLOCK 1 PINEY WOODS ESTATES, PLAT 8 OTERO COUNTY, NEW MEXICO

NORTHWEST CORNER BLOCK 1,
PINEY WOODS ESTATES, PLAT 8,
OTERO COUNTY, NEW MEXICO
FND. BRASS CAP

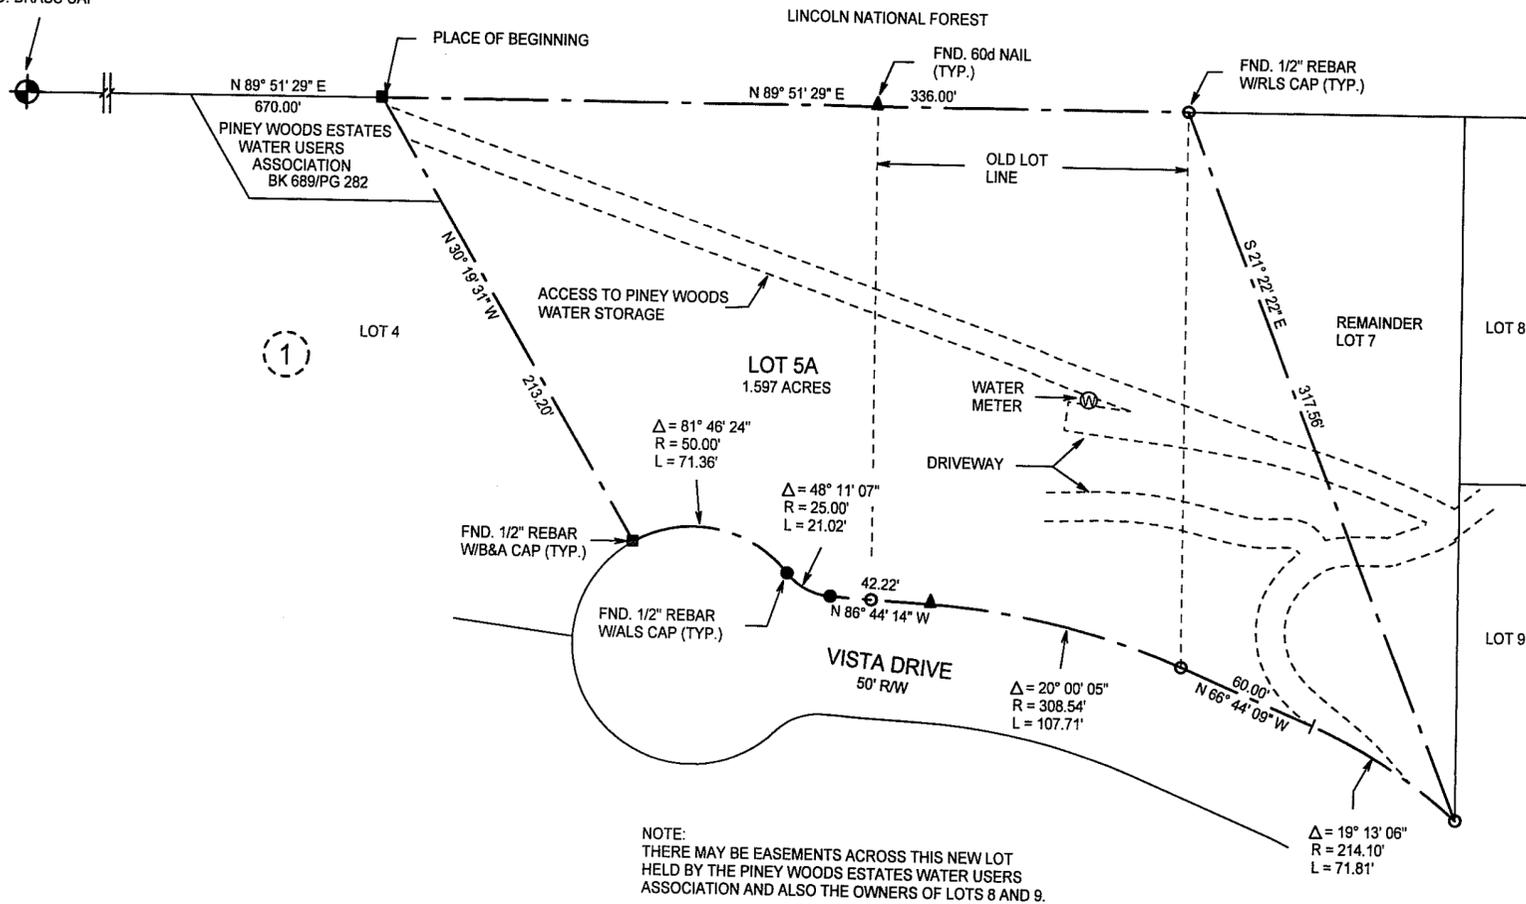

NOTE:
BOOK AND PAGE NUMBERS REFERRED TO ARE OF THE RECORDS OF OTERO COUNTY, NEW MEXICO, OBTAINED FROM THE FILES OF THE OTERO COUNTY ASSESSOR'S OFFICE.

ALAMOTERO
LAND
SURVEYS, P.C.

PROFESSIONAL LAND SURVEYORS
1101 NORTH FLORIDA AVENUE
ALAMOGORDO, NEW MEXICO
PHONE 575-437-7074 FAX 575-437-7075
COPYRIGHT © 2009 ALAMOTERO LAND SURVEYS, P.C.

DEDICATION

STATE OF NEW MEXICO)
COUNTY OF OTERO)

KNOWN ALL MEN BY THESE PRESENTS THAT ROBERT J. GIACOPASI AND WANDA J. LIPPERT ARE THE OWNERS AND PROPRIETORS OF LOTS 5, 6, AND PART OF LOT 7, BLOCK 1, PINEY WOODS ESTATES, PLAT 8, OTERO COUNTY, NEW MEXICO, ALL DESCRIBED BY METES AND BOUNDS AS FOLLOWS:

STARTING AT THE NORTHWEST CORNER OF BLOCK 1 AND GOING N89°51'29"E ALONG THE NORTH LINE OF SAID BLOCK 1 A DISTANCE OF 670.00 FEET TO THE PLACE OF BEGINNING OF THE TRACT OF LAND HEREIN DESCRIBED; THENCE CONTINUING N89°51'29"E A DISTANCE OF 336.00 FEET; THENCE S21°22'22"E A DISTANCE OF 317.56 FEET TO THE SOUTHEAST CORNER OF SAID LOT 7 AND THE NORTH RIGHT-OF-WAY LINE OF VISTA DRIVE; THENCE ALONG SAID RIGHT-OF-WAY LINE ALONG THE ARC OF A CURVE TO THE LEFT WHOSE CENTRAL ANGLE IS 19°13'06" AND WHOSE RADIUS IS 214.10 FEET AND WHOSE CHORD BEARS N57°07'36"W AN ARC DISTANCE OF 71.81 FEET; THENCE N66°44'09"W ALONG SAID RIGHT-OF-WAY LINE A DISTANCE OF 60.00 FEET; THENCE ALONG SAID RIGHT-OF-WAY LINE ALONG THE ARC OF A CURVE TO THE LEFT WHOSE CENTRAL ANGLE IS 20°00'05" AND WHOSE RADIUS IS 308.54 FEET AN ARC DISTANCE OF 107.71 FEET; THENCE N86°44'14"W ALONG SAID RIGHT-OF-WAY LINE A DISTANCE OF 42.22 FEET; THENCE ALONG SAID RIGHT-OF-WAY LINE ALONG THE ARC OF A CURVE TO THE RIGHT WHOSE CENTRAL ANGLE IS 48°11'07" AND WHOSE RADIUS IS 25.00 FEET AN ARC DISTANCE OF 21.02 FEET; THENCE ALONG SAID RIGHT-OF-WAY LINE ALONG THE ARC OF A CURVE TO THE LEFT WHOSE CENTRAL ANGLE IS 81°46'24" AND WHOSE RADIUS IS 50.00 FEET AN ARC DISTANCE OF 71.36 FEET TO THE SOUTHWEST CORNER OF SAID LOT 5; THENCE N30°19'31"W A DISTANCE OF 213.20 FEET TO THE SAID PLACE OF BEGINNING, AND CONTAINING 1.597 ACRES, MORE OR LESS.

SAID OWNERS DO HEREBY CAUSE SAID LOTS TO BE VACATED AND REPLATTED, AS SHOWN HEREIN ON THIS PLAT.

IN WITNESS WHEREOF THE OWNERS HAVE SET THEIR HANDS AND SEAL ON THE 20th DAY OF


MAY, 2009.

[Signature]
ROBERT J. GIACOPASI

[Signature]
WANDA J. LIPPERT

ACKNOWLEDGEMENT

STATE OF TEXAS)
COUNTY OF BEAR)

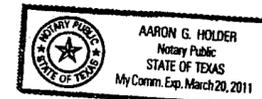

THE FOREGOING INSTRUMENT WAS ACKNOWLEDGED BEFORE ME ON THIS 20th DAY OF May, 2009, BY ROBERT J. GIACOPASI AND WANDA J. LIPPERT.

WITNESS BY HAND AND SEAL ON THIS DAY AND YEAR LAST WRITTEN ABOVE.

MY COMMISSION EXPIRES 3/20/2011

CLAIM OF EXEMPTION TO THE OTERO COUNTY SUBDIVISION ORDINANCE GRANTED ON THIS 4th DAY OF June, 2009.

[Signature]
OTERO COUNTY PLANNING COORDINATOR

CERTIFICATE

STATE OF NEW MEXICO)
COUNTY OF OTERO)

I, KLAD ZIMMERLE, A NEW MEXICO REGISTERED PROFESSIONAL SURVEYOR CERTIFY THAT I CONDUCTED AND AM RESPONSIBLE FOR HIS SURVEY, THAT THIS SURVEY IS TRUE AND CORRECT TO THE BEST OF MY KNOWLEDGE AND BELIEF, AND THAT THIS SURVEY AND PLAT MEETS THE MINIMUM STANDARDS FOR SURVEYING IN NEW MEXICO.

[Signature]
NEW MEXICO REGISTRATION NO. 8334



STATE OF NEW MEXICO)
COUNTY OF OTERO)

RECORDED IN THE OFFICE OF THE COUNTY CLERK AND EX-OFFICIO RECORDER OF OTHER COUNTY, NEW MEXICO, AT

11:36 O'CLOCK, A M., THIS 5 DAY OF June, 2009.

[Signature] COUNTY CLERK BY *[Signature]*

RECEPTION NO. 20905300 BOOK 69 PAGES 58

THIS PLAT PREPARED AND FILED PURSUANT TO SEC. 7.4B, ORDINANCE 07-02, OTERO COUNTY, NEW MEXICO, SUBDIVISION REGULATIONS. THIS PLAT FILED WITH THE OTERO COUNTY CLERK AND WITH THE OTERO COUNTY ASSESSOR.