


CLAIM OF EXEMPTION- LOT LINE ADJUSTMENT
REPLAT A, BLOCK 38, TWIN FORKS RANCH ESTATES UNIT 10
A REPLAT OF LOT 212, BLOCK 38, TWIN FORKS RANCH ESTATES, UNIT 10
OTERO COUNTY, NEW MEXICO
MAY 2009

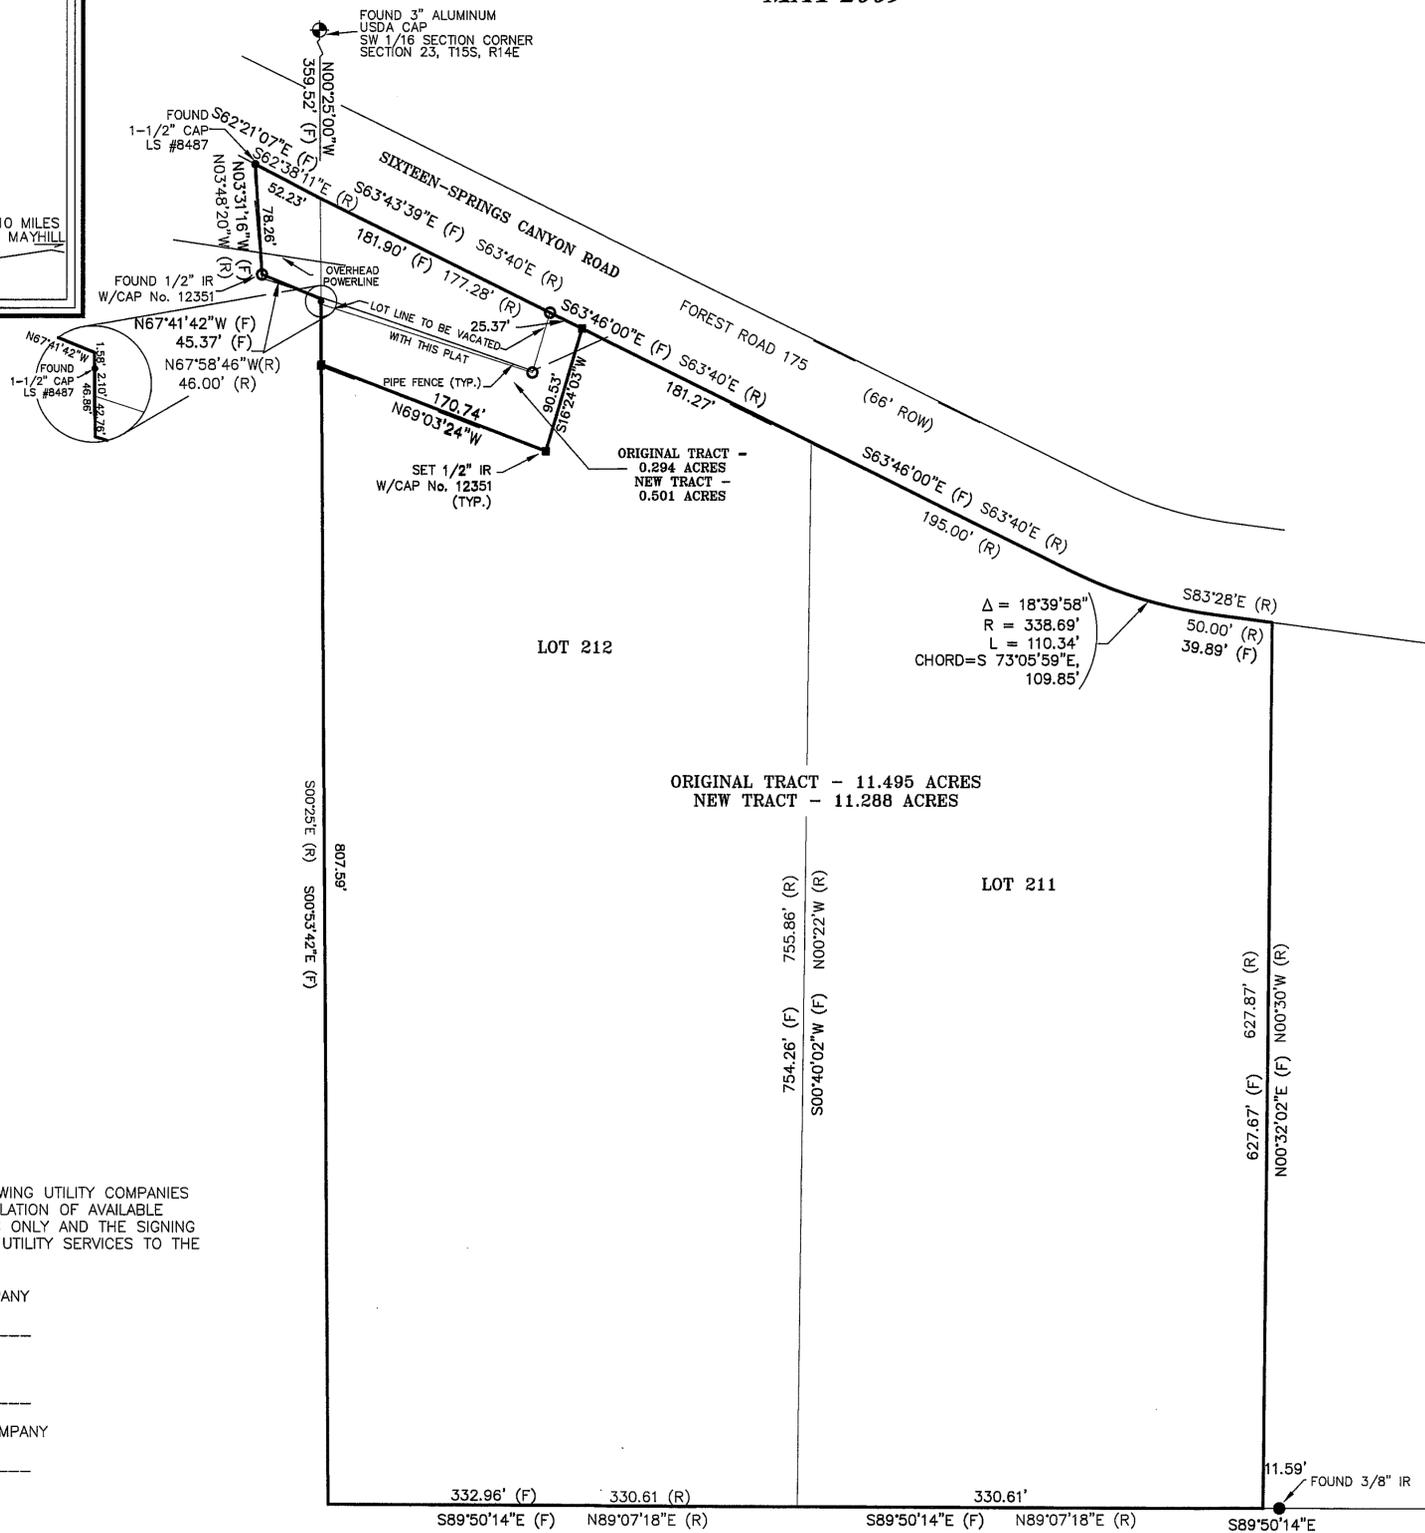

UTILITY COMPANY REVIEW

COPIES OF THIS PLAT HAVE BEEN SUBMITTED TO THE FOLLOWING UTILITY COMPANIES AND ARE SATISFACTORY TO MEET THE NEEDS OF THE INSTALLATION OF AVAILABLE UTILITIES. THIS PLAT IS APPROVED FOR EASEMENT PURPOSES ONLY AND THE SIGNING OF THIS PLAT BY UTILITY COMPANIES DOES NOT GUARANTEE UTILITY SERVICES TO THE SUBDIVISION.

OTERO COUNTY ELECTRIC/POWER COMPANY
 BY: Paul May DATE: 6-1-09
 TELEPHONE COMPANY
 BY: PVT DATE: 5/29/09
 CABLE TELEVISION COMPANY
 BY: PVT DATE: 5/29/09

SURVEYOR'S CERTIFICATE

I, STEVEN J. SANDOVAL, A NEW MEXICO REGISTERED PROFESSIONAL SURVEYOR, CERTIFY THAT I CONDUCTED AND AM RESPONSIBLE FOR THIS SURVEY, THAT THIS SURVEY IS TRUE AND CORRECT TO THE BEST OF MY KNOWLEDGE AND BELIEF, AND THAT THIS SURVEY AND PLAT MEET THE MINIMUM STANDARDS FOR SURVEYING IN NEW MEXICO.

STEVEN J. SANDOVAL NMPS NO. 12351 DATE _____



DEDICATION

STATE OF NEW MEXICO)
 COUNTY OF OTERO)

KNOW ALL MEN BY THESE PRESENTS THAT ANN H. DUNHAM IS THE OWNER OF LOT 211, AND PART OF LOT 212, BLOCK 38, TWIN FORKS RANCH ESTATES, UNIT 10, OTERO COUNTY, NEW MEXICO AND OTERO COUNTY IS THE OWNER AND PROPRIETOR OF A PART OF LOT 212, BLOCK 38, TWIN FORKS RANCH ESTATES, OTERO COUNTY, NEW MEXICO, AS DESCRIBED IN BOOK 732, PAGE 998.

THE OWNERS HEREBY CLAIM AN EXEMPTION FROM THE OTERO COUNTY SUBDIVISION REGULATIONS AND CERTIFY THAT THIS TRANSACTION INVOLVES: THE DIVISION OF LAND RESULTING ONLY IN THE ALTERATION OF PARCEL BOUNDARIES WHERE PARCELS ARE ALTERED FOR THE PURPOSE OF INCREASING OR REDUCING THE SIZE OF CONTIGUOUS PARCELS AND WHERE THE NUMBER OF PARCELS IS NOT INCREASED.

IN THE RECORDING OF THIS PLAT, SAID OWNERS AND PROPRIETORS DO CAUSE ALL THE STREETS AND EASEMENTS WITHIN THE BOUNDS OF THE ABOVE DESCRIBED TRACT OF LAND BE DEDICATED AS SHOWN. THIS PLAT IS MADE WITH THE FREE CONSENT AND IN ACCORDANCE WITH THE DESIRES OF THE UNDERSIGNED OWNERS AND PROPRIETORS OF SAID TRACTS OF LAND. IN WITNESS WHEREOF SAID OWNERS HAVE SET THEIR HANDS AND SEALS ON THIS 28th DAY OF

_____, 2009.
Ann H. Dunham
 ANN H. DUNHAM
Lou Wilkerson
 LOU WILKERSON FOR OTERO COUNTY


ACKNOWLEDGMENT

STATE OF NEW MEXICO)
 COUNTY OF OTERO)

THE FOREGOING INSTRUMENT WAS ACKNOWLEDGED BEFORE ME ON THIS 28th DAY OF _____, 2009,
 BY ANN H. DUNHAM.

WITNESS MY HAND AND SEAL ON THIS DAY AND YEAR LAST WRITTEN ABOVE.

 NOTARY PUBLIC MY COMMISSION EXPIRES 9/1/10

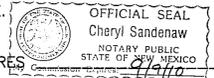


ACKNOWLEDGMENT

STATE OF NEW MEXICO)
 COUNTY OF Otero)

THE FOREGOING INSTRUMENT WAS ACKNOWLEDGED BEFORE ME ON THIS 28th DAY OF _____, 2009,
 BY LOU WILKERSON FOR OTERO COUNTY.

WITNESS MY HAND AND SEAL ON THIS DAY AND YEAR LAST WRITTEN ABOVE.

 NOTARY PUBLIC MY COMMISSION EXPIRES 9/1/10

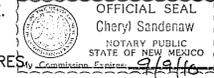

APPROVED BY OTERO COUNTY, AS A CLAIM OF EXEMPTION, NO. 09-Ex-51, ON THIS 12th

DAY OF June, 2009.
Cherie Fano
 PLANNING COORDINATOR

FILING

STATE OF NEW MEXICO)
 COUNTY OF OTERO)

RECORDED IN THE OFFICE OF THE COUNTY CLERK AND EX-OFFICIO RECORDER OF OTERO COUNTY, NEW MEXICO, AT 9:42 O'CLOCK, A.M., THIS 15 DAY OF June, 2009
Robin Holmes
 COUNTY CLERK

RECEPTION NO. 200905577 BOOK: 69 PAGE: 59-60