


**CERTIFICATE OF SURVEY
 UTTER LANE REPLAT
 TULAROSA
 OTERO COUNTY, NEW MEXICO**

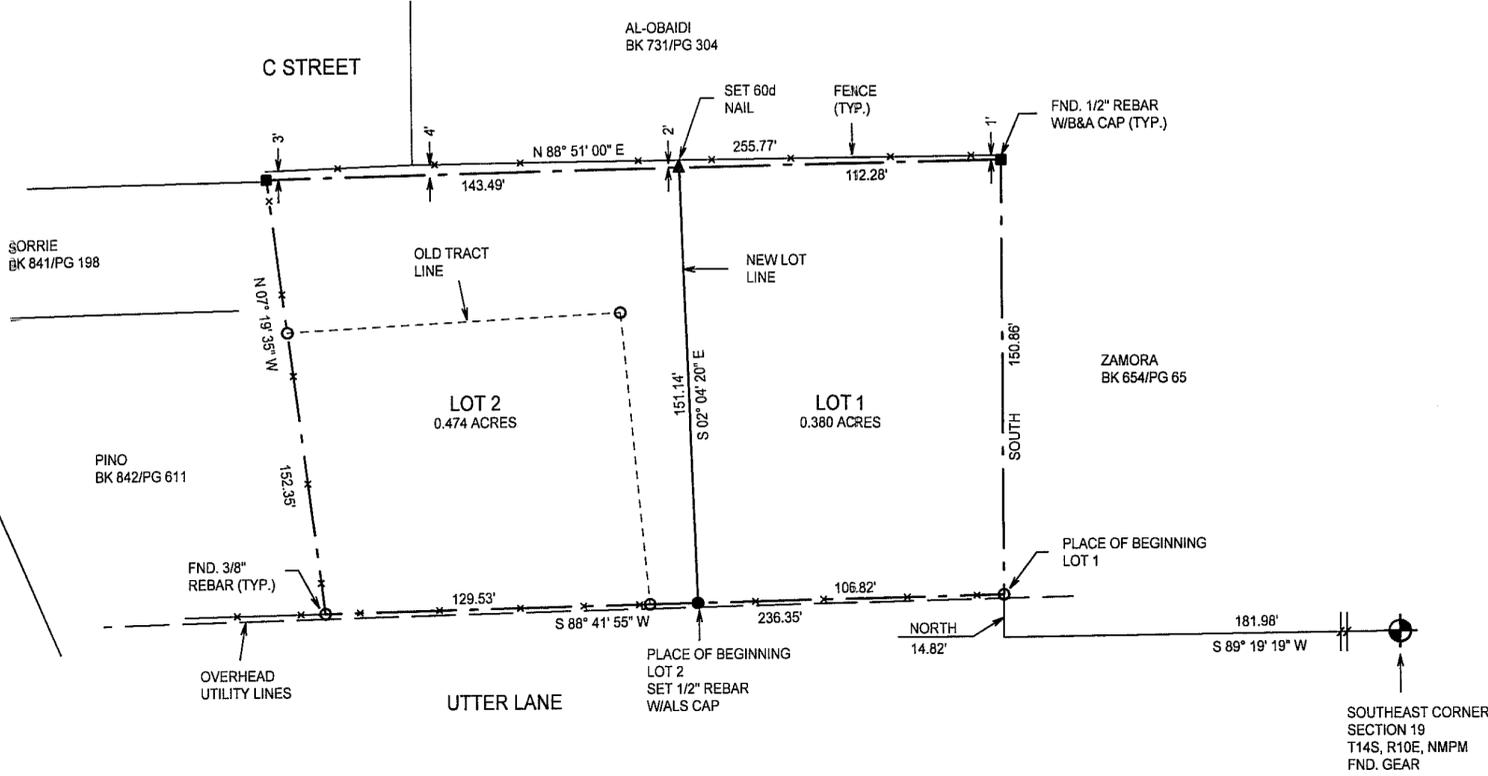

DEDICATION

STATE OF NEW MEXICO)
 COUNTY OF OTERO)

KNOW ALL MEN BY THESE PRESENTS THAT ARTHUR ZAMORA AND MANUAL C. DURAN ARE THE OWNERS AND PROPRIETORS OF TWO TRACTS OF LAND IN THE SE 1/4 SE 1/4 OF SECTION 19, T14S, R10E, NMPM, TULAROSA, OTERO COUNTY, NEW MEXICO, ALL DESCRIBED BY METES AND BOUNDS AS FOLLOWS:

STARTING AT THE SOUTHEAST CORNER OF SAID SECTION 19 AND GOING S89°19'19"W ALONG THE SOUTH LINE OF SAID SECTION 19 A DISTANCE OF 181.98 FEET; THENCE NORTH A DISTANCE OF 14.82 FEET TO THE PLACE OF BEGINNING OF THE TRACT OF LAND HEREIN DESCRIBED; THENCE S88°41'55"W A DISTANCE OF 236.35 FEET; THENCE N07°19'35"W A DISTANCE OF 152.34 FEET; THENCE N88°51'00"E A DISTANCE OF 255.77 FEET; THENCE SOUTH A DISTANCE OF 150.86 FEET TO THE SAID PLACE OF BEGINNING, AND CONTAINING 0.854 ACRES, MORE OR LESS.

SAID OWNERS DO HEREBY CAUSE SAID TRACTS TO BE VACATED AND REPLATTED AS SHOWN HEREIN ON THIS PLAT.

IN WITNESS WHEREOF SAID OWNERS HAVE SET THEIR HANDS AND SEALS ON THIS 6th DAY OF October, 2009.

Arthur Zamora ARTHUR ZAMORA
Manual C Duran MANUAL C. DURAN


ACKNOWLEDGEMENT

STATE OF NEW MEXICO)
 COUNTY OF OTERO)

THE FOREGOING INSTRUMENT WAS ACKNOWLEDGED BEFORE ME ON THIS 6th DAY OF October, 2009, BY ARTHUR ZAMORA AND MANUAL C. DURAN.

WITNESS BY HAND AND SEAL ON THIS DAY AND YEAR LAST WRITTEN ABOVE.

MY COMMISSION EXPIRES 1-11-10 NOTARY PUBLIC Viola P. Penner

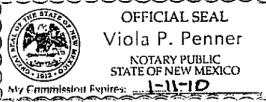

CERTIFICATE

STATE OF NEW MEXICO)
 COUNTY OF OTERO)

I, Klad Zimmerle, a NEW MEXICO LICENSED PROFESSIONAL SURVEYOR, CERTIFY THAT I CONDUCTED AND AM RESPONSIBLE FOR THIS SURVEY, THAT THIS SURVEY IS TRUE AND CORRECT TO THE BEST OF MY KNOWLEDGE AND BELIEF, AND THAT THIS SURVEY AND PLAT MEETS THE MINIMUM STANDARDS FOR SURVEYING IN NEW MEXICO.

Klad Zimmerle
 NEW MEXICO REGISTRATION NO. 8334




STATE OF NEW MEXICO)
 COUNTY OF OTERO)

RECORDED IN THE OFFICE OF THE COUNTY CLERK AND EX-OFFICIO RECORDER OF OTERO COUNTY, NEW MEXICO, AT 1:00 O'CLOCK, P.M., THIS 7th DAY OF October, 2009.


Robyn Holmes COUNTY CLERK BY *Chris Jerski*

RECEPTION NO. 3999 BOOK: 70 PAGES: 7

THIS PLAT PREPARED AND FILED PURSUANT TO SEC. 3-20-2, NMSA 1978 AND SECTION 152.32(J), TULAROSA, NEW MEXICO, SUBDIVISION REGULATIONS. THIS PLAT FILED WITH OTERO COUNTY CLERK, WITH OTERO COUNTY ASSESSOR AND WITH THE VILLAGE OF TULAROSA, NEW MEXICO.

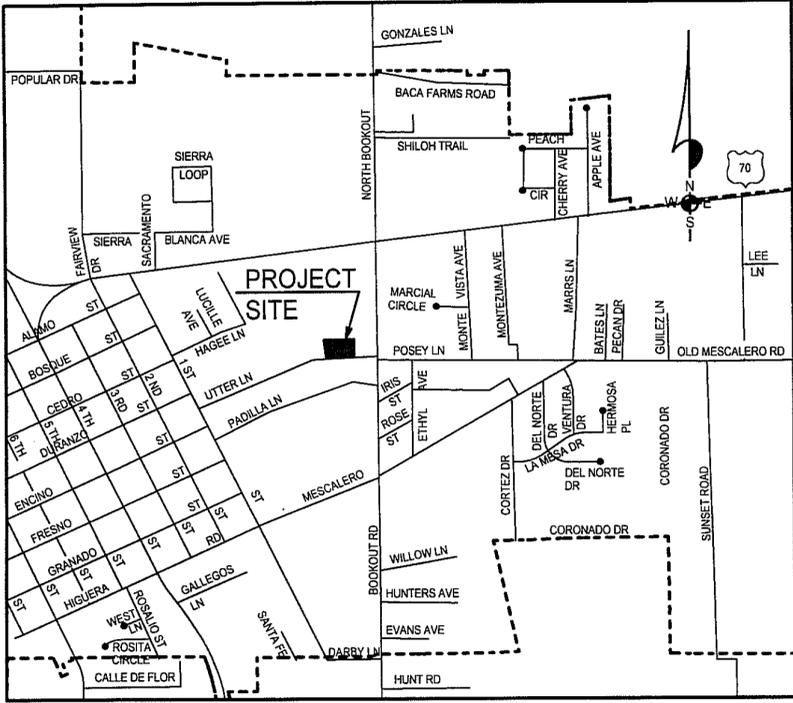

LOCATION MAP
 NOT TO SCALE

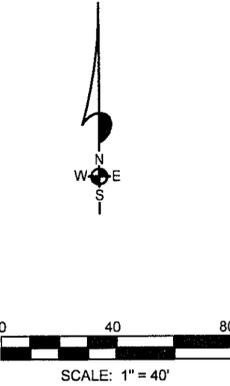

NOTE:
 BOOK AND PAGE NUMBERS REFERRED TO ARE OF THE RECORDS OF OTERO COUNTY, NEW MEXICO, OBTAINED FROM THE FILES OF THE OTERO COUNTY ASSESSOR'S OFFICE.

ALAMOTERO LAND SURVEYS, P.C. PROFESSIONAL LAND SURVEYORS
 1101 NORTH FLORIDA AVENUE
 ALAMOGORDO, NEW MEXICO
 PHONE 575-437-7074 FAX 575-437-7075
 COPYRIGHT © 2009 ALAMOTERO LAND SURVEYS, P.C.

UTTER LANE REPLAT