
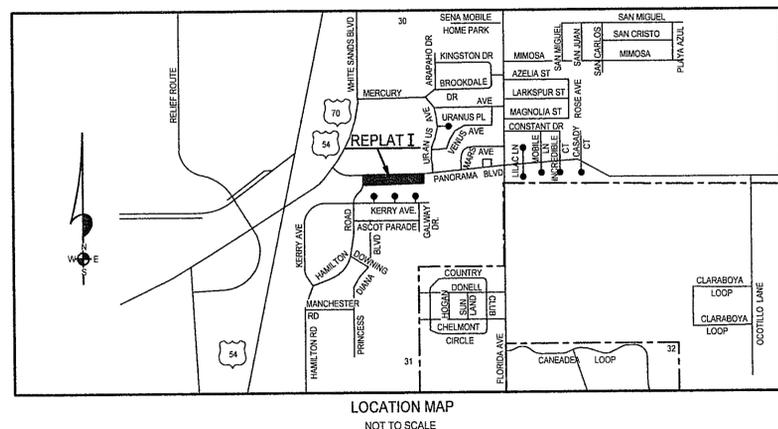
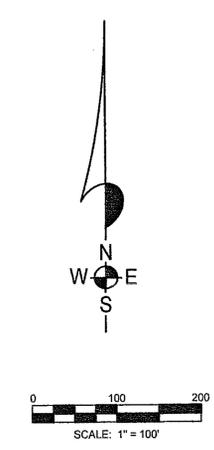
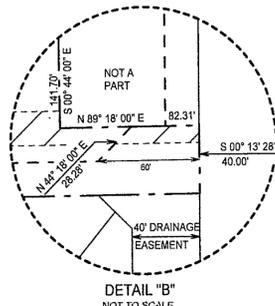
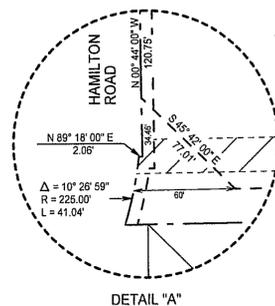


REPLAT I

MOTEL 6 SUBDIVISION

ALAMOGORDO

OTERO COUNTY, NEW MEXICO

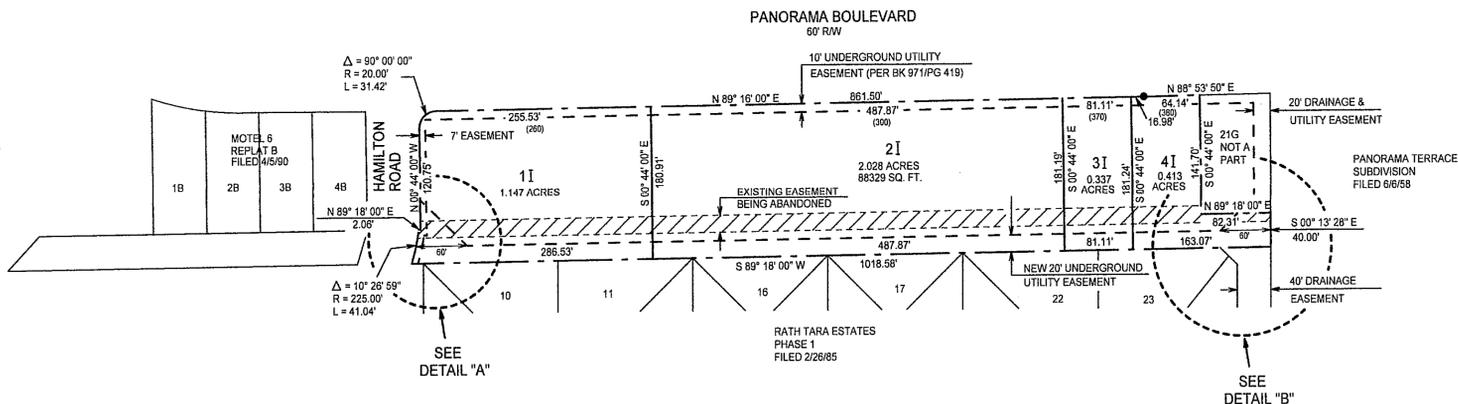

NOTE:
BOOK AND PAGE NUMBERS REFERRED TO
ARE OF THE RECORDS OF OTERO COUNTY,
NEW MEXICO, OBTAINED FROM THE FILES
OF THE OTERO COUNTY ASSESSOR'S OFFICE.

ALAMOTERO
LAND
SURVEYS, P.C.

PROFESSIONAL LAND SURVEYS
1101 NORTH FLORIDA AVENUE
ALAMOGORDO, NEW MEXICO
PHONE: 575-437-7074 FAX: 575-437-7075
COPYRIGHT © 2009 ALAMOTERO LAND SURVEYS, P.C.

DEDICATION

STATE OF NEW MEXICO)
COUNTY OF OTERO)

KNOW ALL MEN BY THESE PRESENTS THAT C. MICHAEL SHYNE, A MARRIED MAN, DEALING IN HIS SOLE AND SEPARATE PROPERTY IS THE OWNER AND PROPRIETOR OF LOTS 8G THROUGH 20G, REPLAT G, MOTEL 6 SUBDIVISION, ALAMOGORDO, OTERO COUNTY, NEW MEXICO.

SAID OWNER, IN ACCORDANCE WITH HIS FREE WILL AND DESIRE, DOES HEREBY CAUSE THE ABOVE LOTS TO BE RESUBDIVIDED AND REPLATTED, TO BE DESIGNATED AS 'REPLAT I, MOTEL 6 SUBDIVISION, ALAMOGORDO, OTERO COUNTY, NEW MEXICO, AS SHOWN ON THE FOREGOING PLAT, AND IN RECORDING THIS PLAT DOES CAUSE ALL OF THE EASEMENTS WITHIN THE BOUNDS OF THE ABOVE DESCRIBED TRACT OF LAND TO BE DEDICATED TO THE USES SHOWN.

C. Michael Shyne
C. MICHAEL SHYNE

ACKNOWLEDGEMENT

STATE OF NEW MEXICO)
COUNTY OF OTERO)

THE FOREGOING INSTRUMENT WAS ACKNOWLEDGED BEFORE ME THIS 21st DAY OF December, 2009, BY C. MICHAEL SHYNE.

WITNESS MY HAND AND SEAL ON THIS DAY AND YEAR LAST WRITTEN ABOVE

MY COMMISSION EXPIRES 3/28/2012 *Brandi Krumbach* NOTARY PUBLIC



ACCEPTANCE OF THE ALAMOGORDO CITY COMMISSION

THIS PLAT OF 'REPLAT I, MOTEL 6 SUBDIVISION', ALAMOGORDO, OTERO COUNTY, NEW MEXICO, WAS ON THIS 15th DAY OF December, 2009, SUBMITTED TO THE CITY COMMISSION OF THE CITY OF ALAMOGORDO, NEW MEXICO, AND WAS APPROVED BY A MAJORITY OF THE MEMBERS.

Ron Grijon MAYOR ATTEST, *Renee Cant* CITY CLERK

ACCEPTANCE OF EASEMENT

THE DEDICATION OF THE UNDERGROUND UTILITY EASEMENTS SHOWN HEREON IS ACCEPTED BY THE CITY OF ALAMOGORDO THIS 15th DAY OF December, 2009

Ron Grijon MAYOR ATTEST, *Renee Cant* CITY CLERK

AFFIDAVIT

STATE OF NEW MEXICO)
COUNTY OF OTERO)

THIS SUBDIVISION DOES LIE WITHIN THE PLANNING OR PLATTING JURISDICTION OF THE CITY OF ALAMOGORDO, NEW MEXICO.

Klad Zimmerle SURVEYOR

SUBSCRIBED AND SWORN TO BEFORE ME THIS 21st DAY OF December, 2009.

MY COMMISSION EXPIRES 3/28/2012 *Brandi Krumbach* NOTARY PUBLIC



SURVEYOR CERTIFICATE

STATE OF NEW MEXICO)
COUNTY OF OTERO)

I, KLAD ZIMMERLE, A NEW MEXICO REGISTERED PROFESSIONAL SURVEYOR CERTIFY THAT I CONDUCTED AND AM RESPONSIBLE FOR THIS SURVEY, THAT THIS SURVEY IS TRUE AND CORRECT TO THE BEST OF MY KNOWLEDGE AND BELIEF, AND THAT THIS SURVEY AND PLAT MEETS THE MINIMUM STANDARDS FOR SURVEYING IN NEW MEXICO.

Klad Zimmerle
NEW MEXICO REGISTRATION NO. 8334



STATE OF NEW MEXICO)
COUNTY OF OTERO)

RECORDED IN THE OFFICE OF THE COUNTY CLERK AND EXECUTIVE RECORDER OF OTERO COUNTY, NEW MEXICO, AT 10:41 O'CLOCK, A.M., THIS 22nd DAY OF December, 2009.

Robyn Holmes COUNTY CLERK BY *Christina New*

RECEPTION NO 20091116 BOOK: 70 PAGES: 27-28