
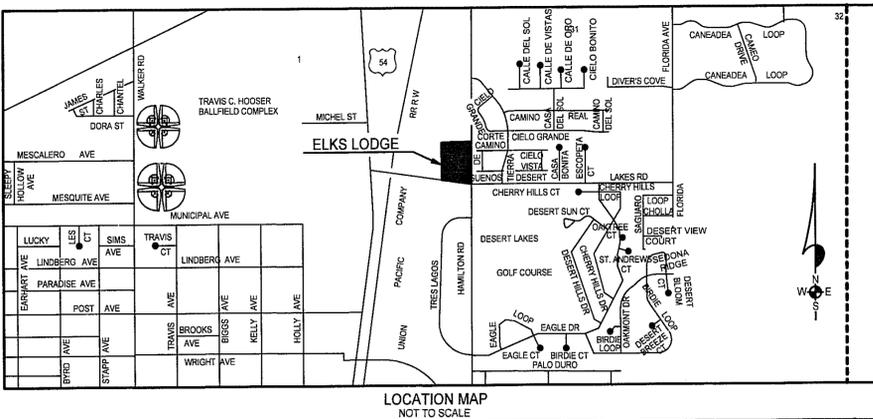
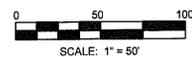


ELKS LODGE SUBDIVISION ALAMOGORDO OTERO COUNTY, NEW MEXICO

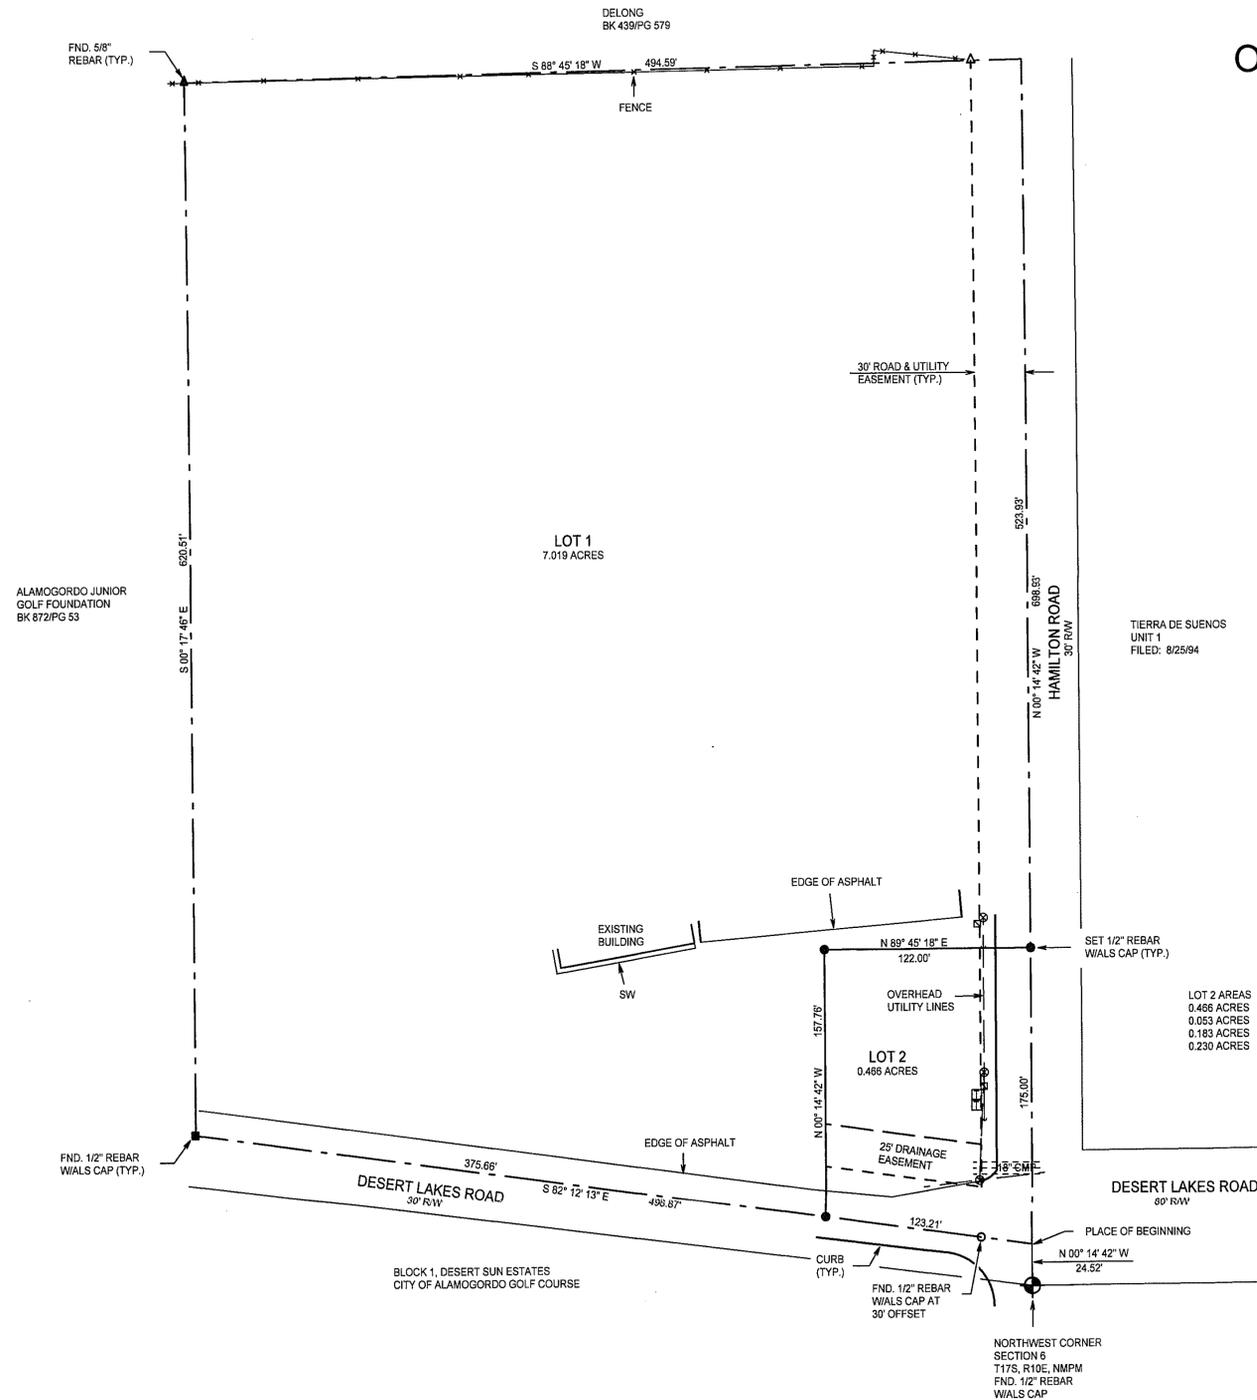

NOTE:
BOOK AND PAGE NUMBERS REFERRED TO
ARE OF THE RECORDS OF OTERO COUNTY,
NEW MEXICO, OBTAINED FROM THE FILES
OF THE OTERO COUNTY ASSESSOR'S OFFICE.

ALAMOTERO
LAND
SURVEYS, P.C.

PROFESSIONAL LAND SURVEYORS
1101 NORTH FLORIDA AVENUE
ALAMOGORDO, NEW MEXICO
PHONE 575-437-7074 FAX 575-437-7075
COPYRIGHT © 2009 ALAMOTERO LAND SURVEYS, P.C.

DEDICATION

STATE OF NEW MEXICO)
COUNTY OF OTERO)

KNOWN ALL MEN BY THESE PRESENTS THAT THE BENEVOLENT PROTECTIVE ORDER OF ELKS LODGE NO. 1897, A NEW MEXICO NON-PROFIT CORPORATION, IS THE OWNER AND PROPRIETOR OF A TRACT OF LAND IN THE SE1/4 SE1/4 OF SECTION 1, T17S, R9E, NMPM, ALAMOGORDO OTERO COUNTY, NEW MEXICO, DESCRIBED BY METES AND BOUNDS AS FOLLOWS:

STARTING AT THE NORTHWEST CORNER OF SECTION 6, T17S, R10E, NMPM, AND GOING N00°14'42"W ALONG THE EAST LINE OF SAID SE1/4 SE1/4 A DISTANCE OF 24.52 FEET TO THE PLACE OF THE BEGINNING OF THE TRACT OF LAND HEREIN DESCRIBED; THENCE CONTINUING N00°14'42"W A DISTANCE OF 698.93 FEET; THENCE S88°45'18"W A DISTANCE OF 494.59 FEET; THENCE S00°17'46"E A DISTANCE OF 620.51 FEET; THENCE S82°12'13"E A DISTANCE OF 498.87 FEET TO THE SAID PLACE OF BEGINNING, AND CONTAINING 7.485 ACRES, MORE OR LESS.

SAID OWNER DOES HEREBY CAUSE SAID TRACT TO BE SUBDIVIDED, AS SHOWN HEREIN ON THIS PLAT AND DOES HEREBY CAUSE A REDEDICATION OF ALL STREETS, ALLEYS AND EASEMENTS WITHIN AND ADJACENT TO THE DESCRIBED SUBDIVISION IN ALL RESPECTS, AS SHOWN HEREIN.

IN WITNESS WHEREOF SAID OWNER, HAS SET HIS HAND AND SEAL.

THE BENEVOLENT PROTECTIVE ORDER OF ELKS, LODGE NO. 1897

BY: *Jeffrey D. Stephens* BY: *Carle Clarke* BY: *Michael M. Stewart*
JEFFREY D. STEPHENS, CHAIRMAN OF THE TRUSTEES CARLE CLARKE, TRUSTEE MICHAEL M. STEWART, TRUSTEE

DATE: 12-9-09 DATE: 12-9-09 DATE: 12-9-09

BY: *John H. Robertson* BY: *Lyle Weeks*
JOHN H. ROBERTSON, TRUSTEE LYLE WEEKS, TRUSTEE

DATE: 12-9-09 DATE: 12-9-09

ACKNOWLEDGEMENT

STATE OF NEW MEXICO)
COUNTY OF OTERO)

THE FOREGOING INSTRUMENT WAS ACKNOWLEDGED BEFORE ME BY JEFFREY D. STEPHENS, CARLE CLARKE, MICHAEL M. STEWART, JOHN H. ROBERTSON AND LYLE WEEKS.

WITNESS MY HAND AND SEAL ON THIS DAY AND YEAR LAST WRITTEN ABOVE.

MY COMMISSION EXPIRES: 6/3/2011
Jana M. Deen NOTARY PUBLIC

ACCEPTANCE OF THE CITY OF ALAMOGORDO

THIS SUMMARY PLAT OF "ELKS LODGE SUBDIVISION", ALAMOGORDO, OTERO COUNTY, NEW MEXICO IS ON THIS 29th DAY OF December, 2009 SUBMITTED AND APPROVED.

Hal B. Rob CITY MANAGER
ATTEST: *Ronald J. ...* CITY CLERK

CERTIFICATE

STATE OF NEW MEXICO)
COUNTY OF OTERO)

I, KLAD ZIMMERLE, A NEW MEXICO REGISTERED PROFESSIONAL SURVEYOR CERTIFY THAT I CONDUCTED AND AM RESPONSIBLE FOR THIS SURVEY, THAT THIS SURVEY IS TRUE AND CORRECT TO THE BEST OF MY KNOWLEDGE AND BELIEF, AND THAT THIS SURVEY AND PLAT MEETS THE MINIMUM STANDARDS FOR SURVEYING IN NEW MEXICO.

Klad Zimmerle
NEW MEXICO REGISTRATION NO. 8334



STATE OF NEW MEXICO)
COUNTY OF OTERO)

RECORDED IN THE OFFICE OF THE COUNTY CLERK AND EX-OFFICIO RECORDER OF OTERO COUNTY, NEW MEXICO, AT 3:48 CLOCK P.M. THIS 30 DAY OF December, 2009

Robyn Holmes COUNTY CLERK *K. C. ...*
RECEPTION NO. 200912186 BOOK: 70 PAGE(S): 35-36

REC. DATE: 12/30/09 REC. TIME: 3:48:44 PM INSTR#: 200912186 CLK: KC
OTERO COUNTY, ROBYN HOLMES COUNTY CLERK PAGE 1 OF 2

REC. DATE: 12/30/09 REC. TIME: 3:48:44 PM INSTR#: 200912186 CLK: KC
OTERO COUNTY, ROBYN HOLMES COUNTY CLERK PAGE 2 OF 2



L:\SUBDIVISIONS\ELKS LODGE