


**CERTIFICATE OF SURVEY**  
**REPLAT D**  
**TAYS HEIGHTS ADDITION UNIT 15-A**  
**ALAMOGORDO**  
**OTERO COUNTY, NEW MEXICO**

REPLAT A  
 PUEBLO REAL  
 FILED: 12/09/85

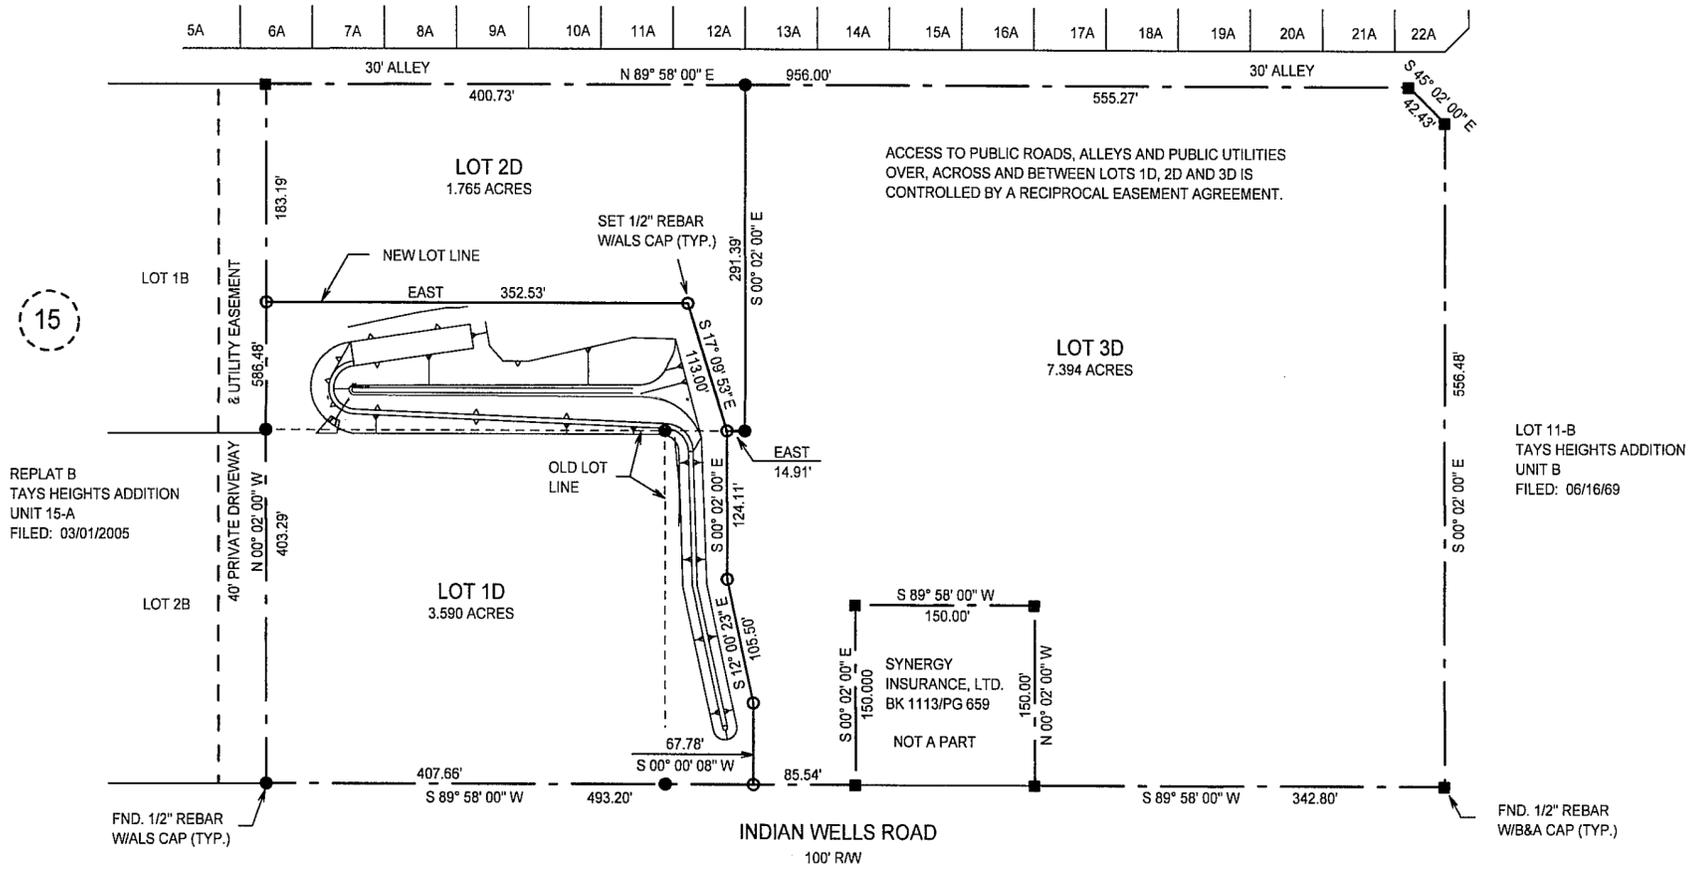

15

REPLAT B  
 TAYS HEIGHTS ADDITION  
 UNIT 15-A  
 FILED: 03/01/2005

LOT 11-B  
 TAYS HEIGHTS ADDITION  
 UNIT B  
 FILED: 06/16/69

**DEDICATION**

STATE OF NEW MEXICO )  
 COUNTY OF OTERO )SS

KNOW ALL MEN BY THESE PRESENTS THAT PATILLO PROPERTIES, LLC, A NEW MEXICO LLC, IS THE OWNER AND PROPRIETOR OF LOTS 1C, 2C AND 3C, REPLAT C, TAYS HEIGHTS ADDITION, UNIT 15-A, ALAMOGORDO, OTERO COUNTY, NEW MEXICO.

SAID OWNER DOES HEREBY CAUSE SAID LOT TO BE VACATED AND RESUBDIVIDED, AS SHOWN HEREIN, ON THIS PLAT.

IN WITNESS WHEREOF THE OWNER HAS SET HIS HAND AND SEAL ON THE 5<sup>th</sup> DAY OF February, 2010.

PATILLO PROPERTIES, LLC  
 \_\_\_\_\_  
 ROBERT J. PATILLO, MEMBER

\_\_\_\_\_ *Melynn L. Patillo*  
 MELYNN L. PATILLO, MEMBER

**ACKNOWLEDGEMENT**

STATE OF NEW MEXICO )  
 COUNTY OF OTERO )SS

THE FOREGOING INSTRUMENT WAS ACKNOWLEDGED BEFORE ME ON THIS 5<sup>th</sup> DAY OF February, 2010, BY ROBERT J. PATILLO AND MELYNN L. PATILLO.

WITNESS MY HAND AND SEAL ON THIS DAY AND YEAR LAST WRITTEN ABOVE.

MY COMMISSION EXPIRES 3/28/2012 Brandi Krumbach NOTARY PUBLIC



**CERTIFICATE**

STATE OF NEW MEXICO )  
 COUNTY OF OTERO )SS

I, Klad Zimmerle, a New Mexico Licensed Professional Surveyor certify that I conducted and am responsible for this survey, that this survey is true and correct to the best of my knowledge and belief, and that this survey and plat meets the minimum standards for surveying in New Mexico.

Klad Zimmerle  
 NEW MEXICO REGISTRATION NO. 8334




STATE OF NEW MEXICO )  
 COUNTY OF OTERO )


RECORDED IN THE OFFICE OF THE COUNTY CLERK AND EX-OFFICIO RECORDER OF OTERO COUNTY, NEW MEXICO, AT 12:39 O'CLOCK, P.M., THIS 9<sup>th</sup> DAY OF February, 2010.

Robyn Helms COUNTY CLERK BY Christina Nunez

RECEPTION NO. 20100115 BOOK: 70 PAGES: 51

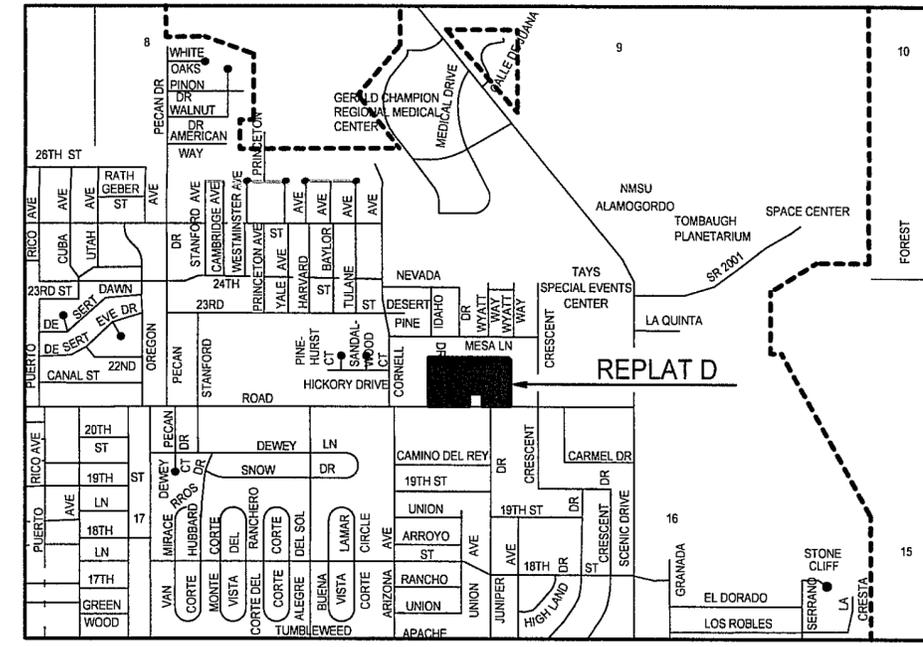

LOCATION MAP  
 NOT TO SCALE

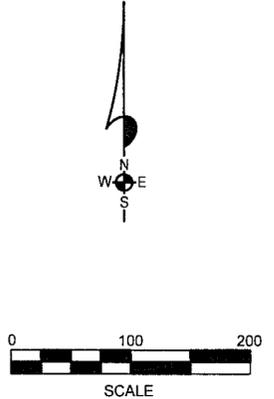

**ALAMOTERO LAND SURVEYS, P.C.**  
 PROFESSIONAL LAND SURVEYORS  
 1101 NORTH FLORIDA AVENUE  
 ALAMOGORDO, NEW MEXICO  
 PHONE 575-437-7074 FAX 575-437-7075  
 COPYRIGHT © 2010 ALAMOTERO LAND SURVEYS, P.C.

LTRISUBDIVTAYS HIGHTS-15A-D