


DEOL SUBDIVISION ALAMOGORDO OTERO COUNTY, NEW MEXICO

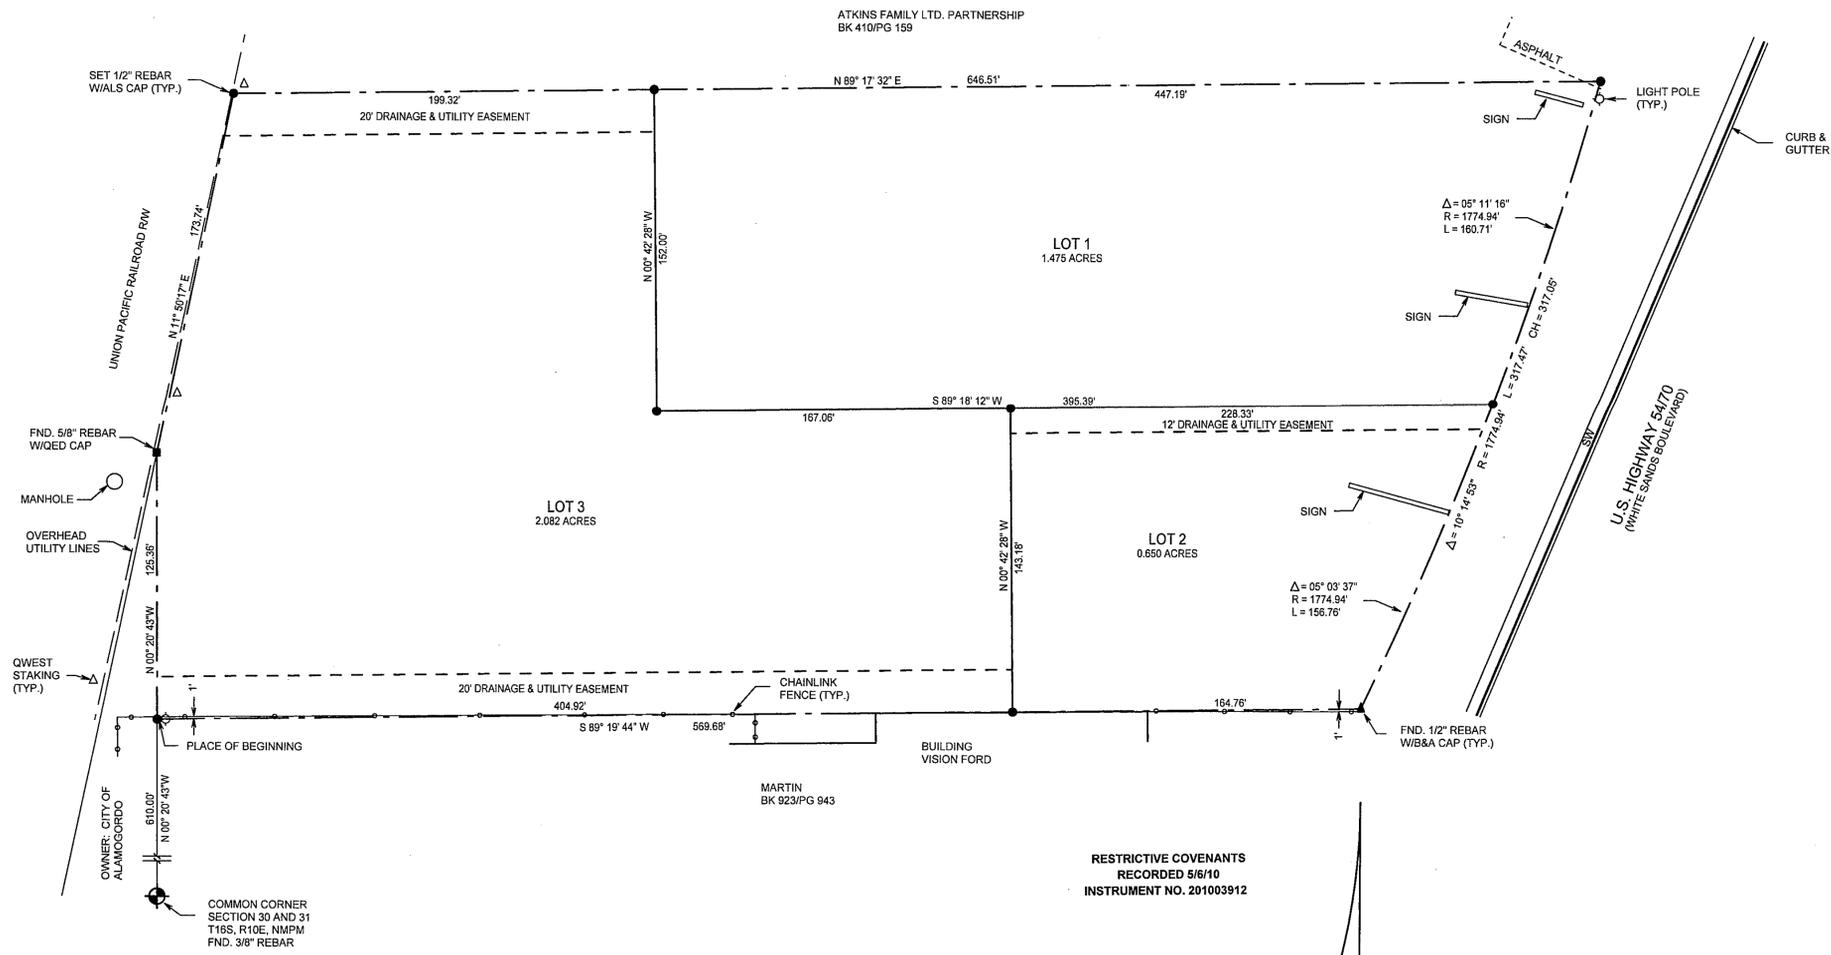

DEDICATION
STATE OF NEW MEXICO)
COUNTY OF OTERO) SS

KNOW ALL MEN BY THESE PRESENTS THAT AJMER SINGH DEOL IS THE OWNER AND PROPRIETOR OF A TRACT OF LAND IN LOT 4 AND THE W1/2 SW1/4 SE1/4 OF SECTION 30, T16S, R10E, NMPM, ALAMOGORDO, OTERO COUNTY, NEW MEXICO, DESCRIBED BY METES AND BOUNDS AS FOLLOWS:
STARTING AT THE SECTION CORNER COMMON TO SECTION 30 AND 31, T16S, R10E, NMPM, AND GOING N00°20'43"W A DISTANCE OF 610.00 FEET TO THE PLACE OF BEGINNING OF THE TRACT OF LAND HEREIN DESCRIBED; THENCE CONTINUING N00°20'43"W A DISTANCE OF 125.36 FEET TO A POINT ON THE EASTERLY RIGHT-OF-WAY LINE OF THE UNION PACIFIC RAILROAD; THENCE N11°50'17"E A DISTANCE OF 173.74 FEET TO A POINT; THENCE N89°17'32"E A DISTANCE OF 646.51 FEET TO A POINT ON THE WESTERLY RIGHT-OF-WAY LINE OF U.S. HIGHWAY 54/70; THENCE IN A SOUTHWESTERLY DIRECTION ALONG THE WESTERLY RIGHT-OF-WAY LINE OF U.S. HIGHWAY 54/70 ALONG A CURVE WHOSE RADIUS IS 1774.94 FEET A CHORD DISTANCE OF 317.05 FEET TO A POINT; THENCE S89°19'44"W A DISTANCE OF 589.98 FEET TO THE PLACE OF BEGINNING, AND CONTAINING 4.208 ACRES, MORE OR LESS.

SAID OWNER DOES HEREBY CAUSE SAID TRACT TO BE SUBDIVIDED, AS SHOWN HEREIN ON THIS PLAT AND DO HEREBY CAUSE A REDEDICATION OF ALL STREETS, ALLEYS AND EASEMENTS WITHIN AND ADJACENT TO THE DESCRIBED SUBDIVISION IN ALL RESPECTS, AS SHOWN HEREON.

IN WITNESS WHEREOF THE OWNER HAS SET HIS HAND AND SEAL ON THE 13th DAY OF January, 2010.

Ajmer Singh Deol
AJMER SINGH DEOL

ACKNOWLEDGEMENT

STATE OF New Mexico)
COUNTY OF Otero) SS

THE FOREGOING INSTRUMENT WAS ACKNOWLEDGED BEFORE ME ON THIS 13th DAY OF January, 2010, BY AJMER SINGH DEOL.

WITNESS BY HAND AND SEAL ON THIS DAY AND YEAR LAST WRITTEN ABOVE.

MY COMMISSION EXPIRES 3/28/2012 NOTARY PUBLIC Brandi Krumbach



ACCEPTANCE OF THE CITY OF ALAMOGORDO

THIS SUMMARY PLAT OF "DEOL SUBDIVISION", ALAMOGORDO, OTERO COUNTY, NEW MEXICO IS ON THIS 14th DAY OF April, 2010, SUBMITTED AND APPROVED.

Mad. G. Rolt, CITY MANAGER

ATTEST: *Renee L. Bank*, CITY CLERK



CERTIFICATE

STATE OF NEW MEXICO)
COUNTY OF OTERO) SS

I, KLOD ZIMMERLE, A NEW MEXICO LICENSED PROFESSIONAL SURVEYOR CERTIFY THAT I CONDUCTED AND AM RESPONSIBLE FOR HIS SURVEY, THAT THIS SURVEY IS TRUE AND CORRECT TO THE BEST OF MY KNOWLEDGE AND BELIEF, AND THAT THIS SURVEY AND PLAT MEETS THE MINIMUM STANDARDS FOR SURVEYING IN NEW MEXICO.

Klod Zimmerle
NEW MEXICO REGISTRATION NO. 8334




STATE OF NEW MEXICO)
COUNTY OF OTERO) SS

RECORDED IN THE OFFICE OF THE COUNTY CLERK AND EX-OFFICIO RECORDER OF OTHER COUNTY, NEW MEXICO, AT

2:47 O'CLOCK, P M., THIS 16 DAY OF May, 2010.

Robyn Holmes COUNTY CLERK BY: *Heather Morrison*
RECEPTION NO. 201003925 BOOK 70 PAGES 109-109

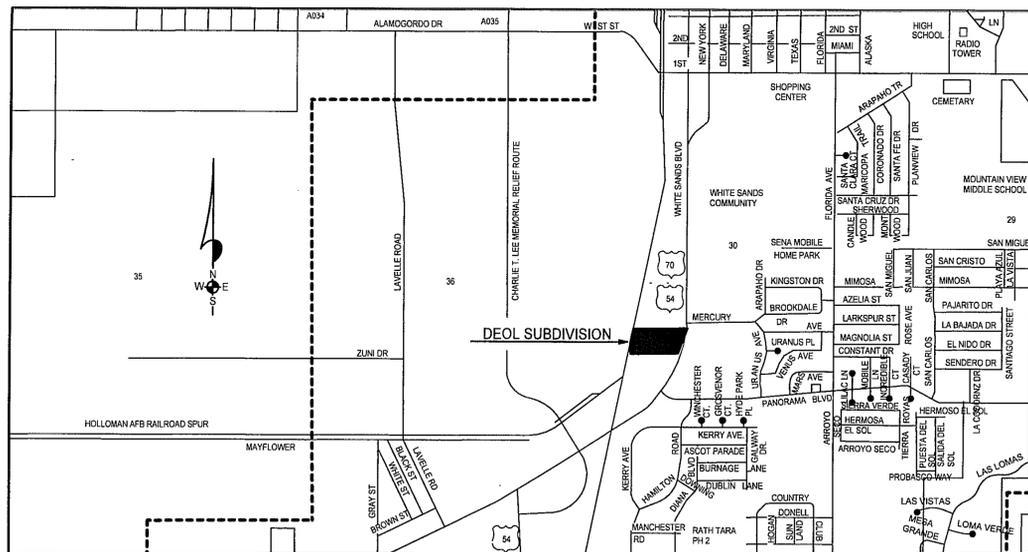

LOCATION MAP
NOT TO SCALE

ALAMOTERO
LAND
SURVEYS, P.C. PROFESSIONAL LAND SURVEYORS
1101 NORTH FLORIDA AVENUE
ALAMOGORDO, NEW MEXICO
PHONE 575-437-7074 FAX 575-437-7075
COPYRIGHT © 2010 ALAMOTERO LAND SURVEYS, P.C.