
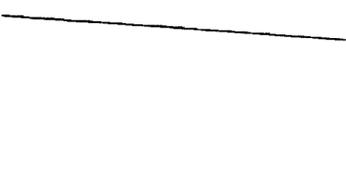
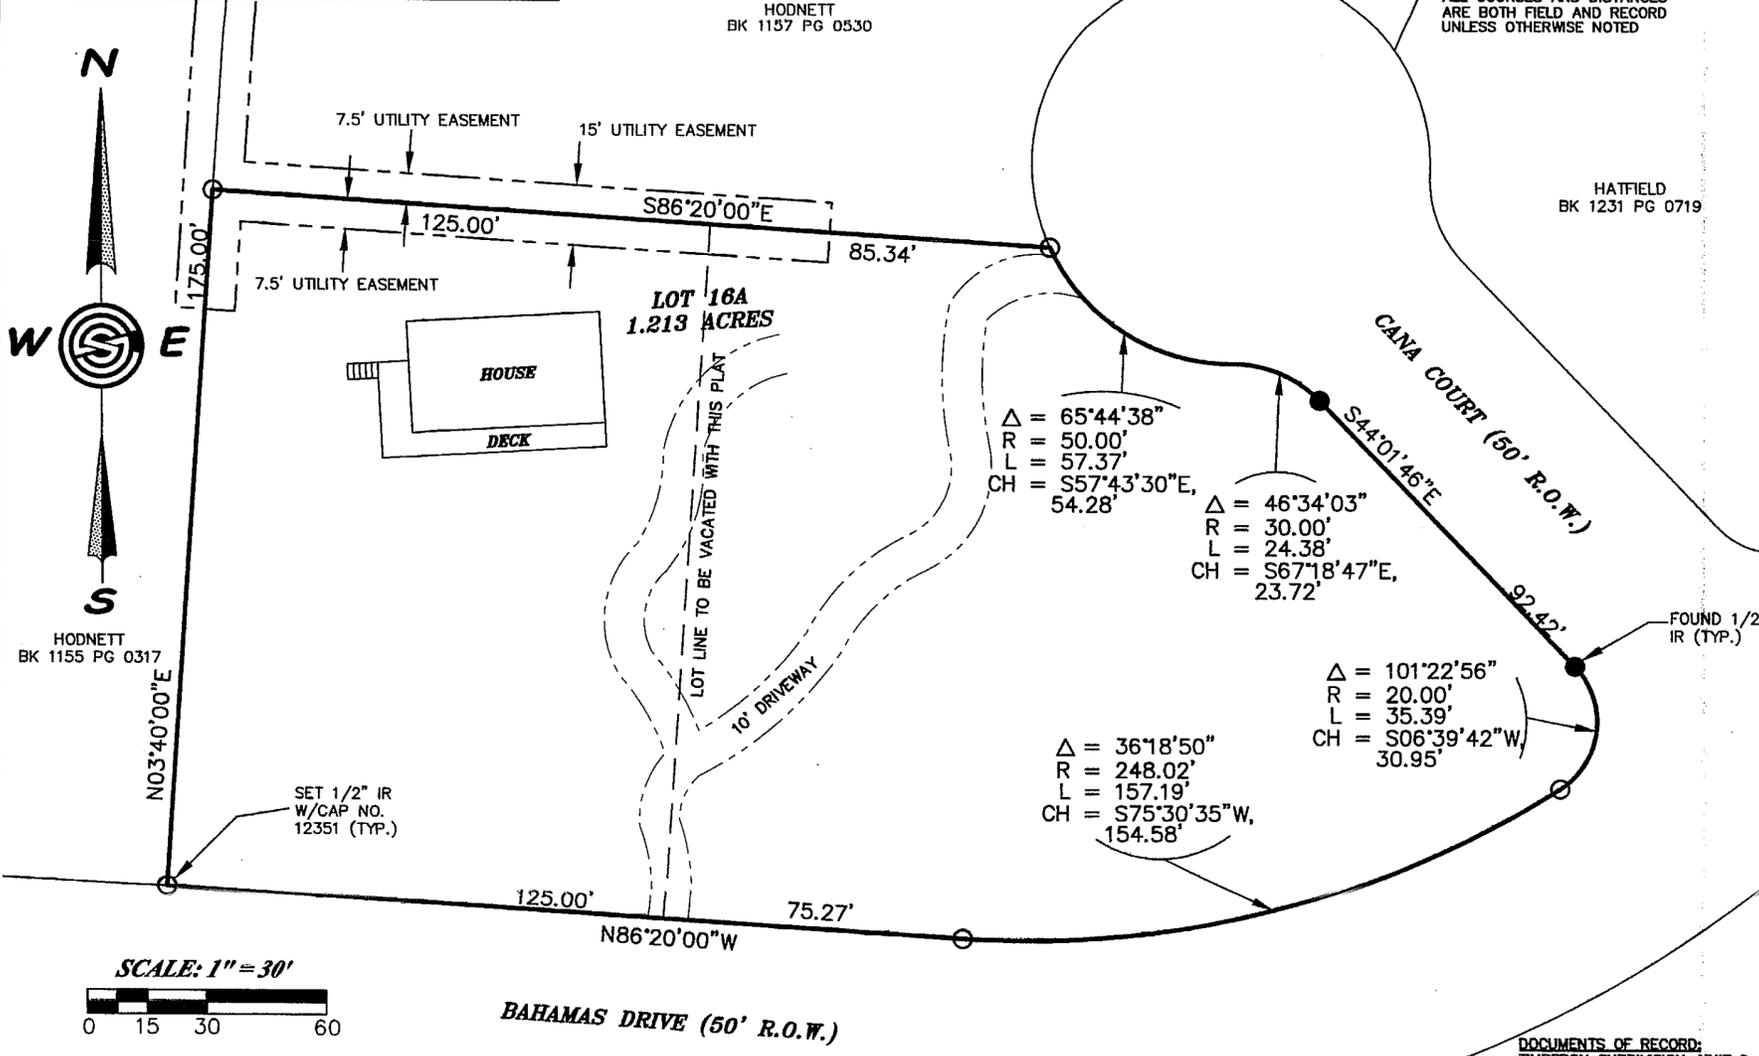


**REPLAT A, BLOCK 145
 TIMBERON SUBDIVISION UNIT 9
 A REPLAT OF LOTS 16 AND 17, BLOCK 145,
 TIMBERON SUBDIVISION UNIT 9
 TIMBERON, OTERO COUNTY, NEW MEXICO
 JULY 2010**

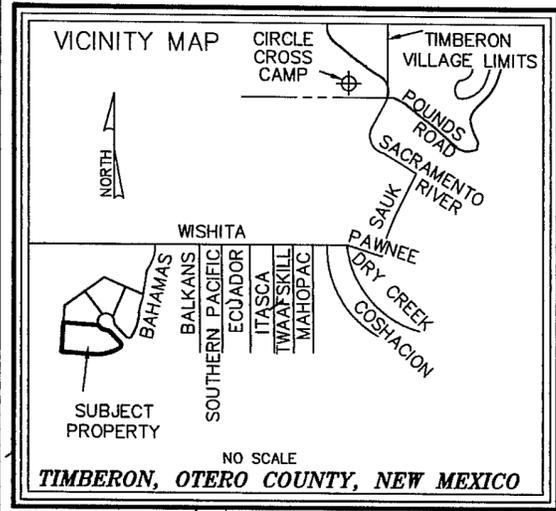

DEDICATION
 STATE OF NEW MEXICO)
 COUNTY OF OTERO)

KNOW ALL PEOPLE BY THESE PRESENTS THAT FRANK W. HODNETT & JUDITH B. HODNETT ARE THE OWNERS AND PROPRIETORS OF LOTS 17 AND 18, BLOCK 145, TIMBERON, OTERO COUNTY, NEW MEXICO AND HEREBY CLAIMS AN EXEMPTION FROM THE OTERO COUNTY SUBDIVISION REGULATIONS AND CERTIFIES THAT THIS TRANSACTION INVOLVES:

COE #6 - THE DIVISION OF LAND RESULTING ONLY IN THE ALTERATION OF PARCEL BOUNDARIES WHERE PARCELS ARE ALTERED FOR THE PURPOSE OF INCREASING OR REDUCING THE SIZE OF CONTIGUOUS PARCELS AND WHERE THE NUMBER OF PARCELS IS NOT INCREASED.

IN THE RECORDING OF THIS PLAT, SAID OWNERS AND PROPRIETORS HEREBY CAUSE SAID LOTS TO BE VACATED AND REPLATTED AS SHOWN ON THIS PLAT, AND DO CAUSE ALL THE STREETS AND EASEMENTS WITHIN THE BOUNDS OF THE ABOVE DESCRIBED TRACT OF LAND BE DEDICATED AS SHOWN. THIS PLAT IS MADE WITH THE FREE CONSENT AND IN ACCORDANCE WITH THE DESIRES OF THE UNDERSIGNED OWNERS AND PROPRIETORS OF SAID TRACTS OF LAND. IN WITNESS THEREOF SAID OWNERS HAVE SET THEIR HANDS AND SEALS


ON THIS 7th DAY OF July, 2010.

Frank W. Hodnett
 FRANK W. HODNETT

Judith B. Hodnett
 JUDITH B. HODNETT

STATE OF NEW MEXICO)
 COUNTY OF OTERO)

THE FOREGOING DOCUMENT WAS SUBSCRIBED AND SWORN TO BEFORE ME THIS 7th DAY OF July, 2010, BY FRANK W. & JUDITH B. HODNETT, THE OWNERS, AND WHO FURTHER STATE THAT THE INFORMATION CONTAINED IN THE FOREGOING DOCUMENT IS TRUE AND CORRECT TO THE BEST OF THE OWNER'S KNOWLEDGE. WITNESS MY HAND AND SEAL ON THIS DAY AND YEAR LAST WRITTEN ABOVE.

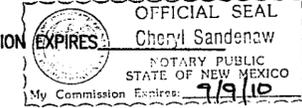

[Signature] NOTARY PUBLIC

UTILITY COMPANY REVIEW
 COPIES OF THIS PLAT HAVE BEEN SUBMITTED TO THE FOLLOWING UTILITY COMPANIES AND ARE SATISFACTORY TO MEET THE NEEDS OF THE INSTALLATION OF AVAILABLE UTILITIES. THIS PLAT IS APPROVED FOR EASEMENT PURPOSES ONLY. THE SIGNING OF THIS PLAT BY UTILITY COMPANIES DOES NOT GUARANTEE UTILITY SERVICES TO THE SUBDIVISION.

- Otero County Electric ELECTRIC/POWER COMPANY
- BY: Jerry Buttram DATE: 7-19-10
- Dell Telephone TELEPHONE COMPANY
- BY: Danelle Ross DATE: 7-19-10
- TIMBERON WATER & SEWER PROVIDER
- BY: Alden J. Schug DATE: 7-15-10

APPROVED BY OTERO COUNTY, AS A CLAIM OF EXEMPTION, NO. 10-Ex-49 ON THIS 26th DAY OF July, 2010.

Diane Romo
 PLANNING COORDINATOR

FILING
 STATE OF NEW MEXICO)
 COUNTY OF OTERO)

RECORDED IN THE OFFICE OF THE COUNTY CLERK AND EX-OFFICIO RECORDER
 OF OTERO COUNTY, NEW MEXICO, AT 10:41 O'CLOCK, A.M., THIS 20th DAY OF July, 2010.



DOCUMENTS OF RECORD:
 TIMBERON SUBDIVISION, UNIT 9
 FILED FOR RECORD IN
 PLAT BOOK 26, PAGES 41-52
 ON SEPTEMBER 17, 1990
 OTERO COUNTY, NEW MEXICO

WARRANTY DEED
 FRANK W. & JUDITH B. HODNETT
 FILED FOR RECORD IN
 BOOK 1155, PAGE 317
 ON SEPTEMBER 29, 2004
 OTERO COUNTY, NEW MEXICO

SURVEYOR'S CERTIFICATE

I, STEVEN J. SANDOVAL, A NEW MEXICO REGISTERED PROFESSIONAL SURVEYOR, CERTIFY THAT I CONDUCTED AND AM RESPONSIBLE FOR THIS SURVEY, THAT THIS SURVEY IS TRUE AND CORRECT TO THE BEST OF MY KNOWLEDGE AND BELIEF, AND THAT THIS SURVEY AND PLAT MEET THE MINIMUM STANDARDS FOR SURVEYING IN NEW MEXICO.

STEVEN J. SANDOVAL NMPs NO. 12351 DATE 7/5/10

Construction Surveying Services
 1015 Oregon Alamogordo, NM 88310
 (575) 443-6202 FAX (575) 443-1151

BY: Robyn Holmes COUNTY CLERK

RECEPTION NO. 20100720 BOOK: 70 PAGE: 93

CSS Proj. No. 10-108 **Sheet 1 of 1**