



CLAIM OF EXEMPTION
RE-ALIGN TRACT LINES
REPLAT B, BLOCK 38, TWIN FORKS RANCH ESTATES, UNIT 10
AND PART OF LOT 1, SIXTEEN SPRINGS MOUNTAIN ESTATES,
OTERO COUNTY, NEW MEXICO

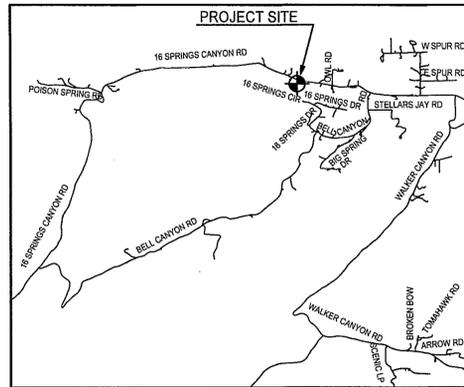

LOCATION MAP
NOT TO SCALE

* SIXTEEN SPRINGS VOLUNTEER
FIRE DEPARTMENT
REPLAT A, BLOCK 38
TWIN FORKS RANCH ESTATES
UNIT 10

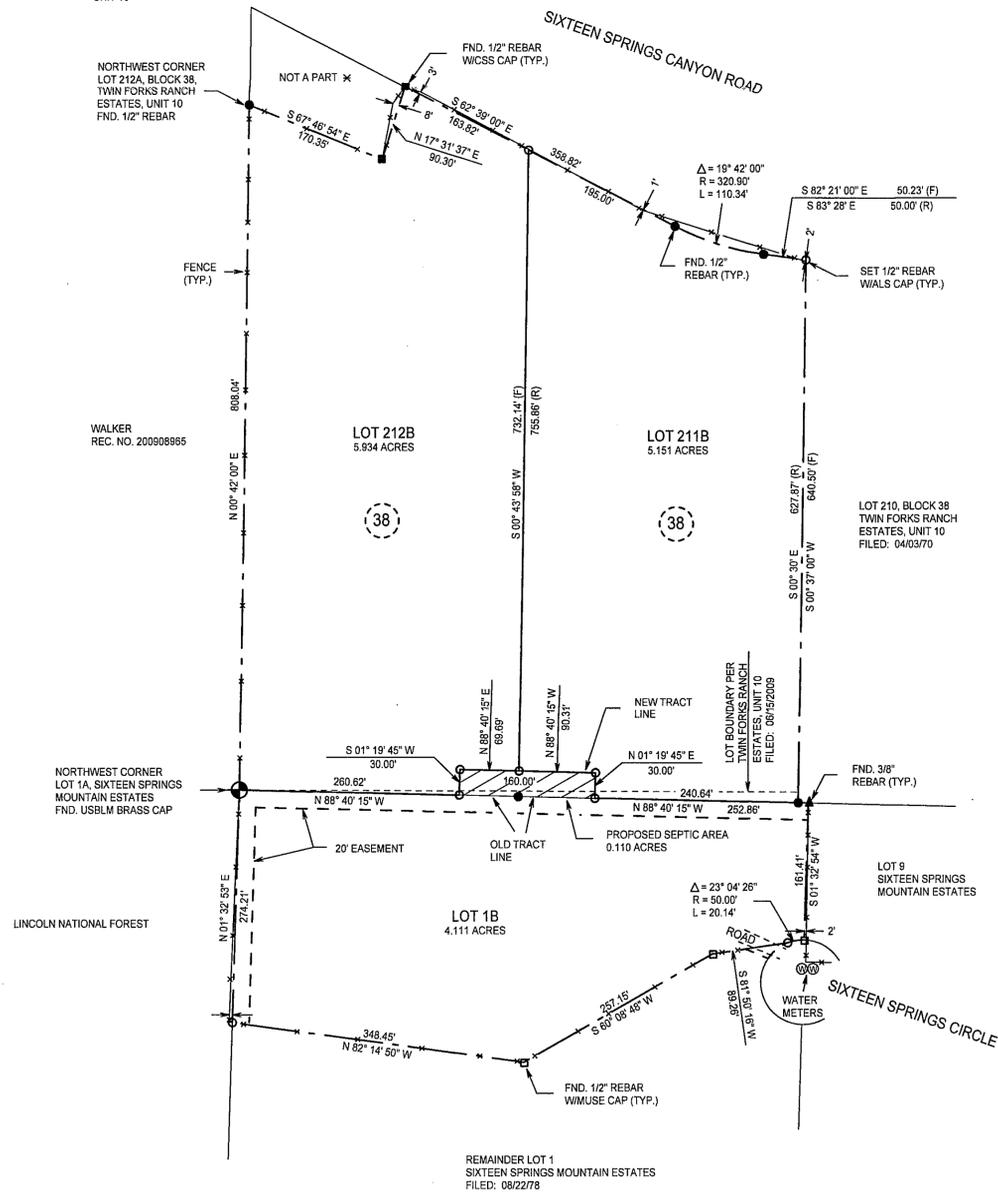

(F) = FIELD
(R) = RECORD

DEDICATION

STATE OF NEW MEXICO)
)SS
COUNTY OF OTERO)

KNOW ALL MEN BY THESE PRESENTS THAT JOSEPH MICHAEL BONFIELD, LINDA BONFIELD AND ANN H. DUNHAM ARE THE OWNERS AND PROPRIETORS OF A PART OF LOT 1, SIXTEEN SPRINGS MOUNTAIN ESTATES, OTERO COUNTY, NEW MEXICO AND LOT 211 & PART OF LOT 212, BLOCK 38, TWIN FORKS RANCH ESTATES, UNIT NO. 10, OTERO COUNTY, NEW MEXICO. SAID OWNERS DO HEREBY CAUSE SAID LOTS TO BE VACATED AND REPLATTED, AS SHOWN HEREIN ON THIS PLAT.

IN WITNESS WHEREOF THE OWNERS HAVE SET THEIR HANDS AND SEAL ON THE 28th DAY OF February, 2011.

Joseph Michael Bonfield Linda Bonfield Ann H. Dunham
JOSEPH MICHAEL BONFIELD LINDA BONFIELD ANN H. DUNHAM

ACKNOWLEDGEMENT

STATE OF NM)
)SS
COUNTY OF Otero)

THE FOREGOING INSTRUMENT WAS ACKNOWLEDGED BEFORE ME ON THIS 24th DAY OF February, 2011, BY JOSEPH MICHAEL BONFIELD AND LINDA BONFIELD.

WITNESS BY HAND AND SEAL ON THIS DAY AND YEAR LAST WRITTEN ABOVE.

MY COMMISSION EXPIRES 3/28/2012 Brandi Krumbach NOTARY PUBLIC



ACKNOWLEDGEMENT

STATE OF NM)
)SS
COUNTY OF Otero)

THE FOREGOING INSTRUMENT WAS ACKNOWLEDGED BEFORE ME ON THIS 28th DAY OF February, 2011, BY ANN H. DUNHAM.

WITNESS BY HAND AND SEAL ON THIS DAY AND YEAR LAST WRITTEN ABOVE.

MY COMMISSION EXPIRES 3/28/2012 Brandi Krumbach NOTARY PUBLIC



CLAIM OF EXEMPTION TO THE OTERO COUNTY SUBDIVISION ORDINANCE GRANTED ON THIS 28th DAY OF February, 2011.

Klaine Rome OTERO COUNTY PLANNING COORDINATOR COE-11-EX-10

CERTIFICATE

STATE OF NEW MEXICO)
)SS
COUNTY OF OTERO)

I, KLAD ZIMMERLE, A NEW MEXICO REGISTERED PROFESSIONAL SURVEYOR CERTIFY THAT I CONDUCTED AND AM RESPONSIBLE FOR HIS SURVEY, THAT THIS SURVEY IS TRUE AND CORRECT TO THE BEST OF MY KNOWLEDGE AND BELIEF, AND THAT THIS SURVEY AND PLAT MEETS THE MINIMUM STANDARDS FOR SURVEYING IN NEW MEXICO.

Klad Zimmerle
NEW MEXICO REGISTRATION NO. 8334



STATE OF NEW MEXICO)
)SS
COUNTY OF OTERO)

RECORDED IN THE OFFICE OF THE COUNTY CLERK AND EX-OFFICIO RECORDER OF OTHER COUNTY, NEW MEXICO, AT

12:12 O'CLOCK, p M., THIS 7th DAY OF March, 2011.

Robyn Holmes COUNTY CLERK BY: Christina Nunez

RECEPTION NO. 201101420 BOOK 71 PAGES 64-65

THIS PLAT PREPARED AND FILED PURSUANT TO SEC. 7.4B, ORDINANCE 07-02, OTERO COUNTY, NEW MEXICO, SUBDIVISION REGULATIONS. THIS PLAT FILED WITH THE OTERO COUNTY CLERK AND WITH THE OTERO COUNTY ASSESSOR.

ALAMOTERO LAND SURVEYS, P.C. PROFESSIONAL LAND SURVEYORS
1101 NORTH FLORIDA AVENUE
ALAMOGORDO, NEW MEXICO
PHONE 575-437-7074 FAX 575-437-7075
DATE: 02/17/11 SCALE: 1" = 100'
DRAWN BY: LTB JOB NO.: 11-0055(L)
CHECKED BY: KZ SHEET 2 OF 2