


**CERTIFICATE OF SURVEY  
REPLAT A, BLOCK 169  
TIMBERON SUBDIVISION - UNIT 15  
OTERO COUNTY, NEW MEXICO**

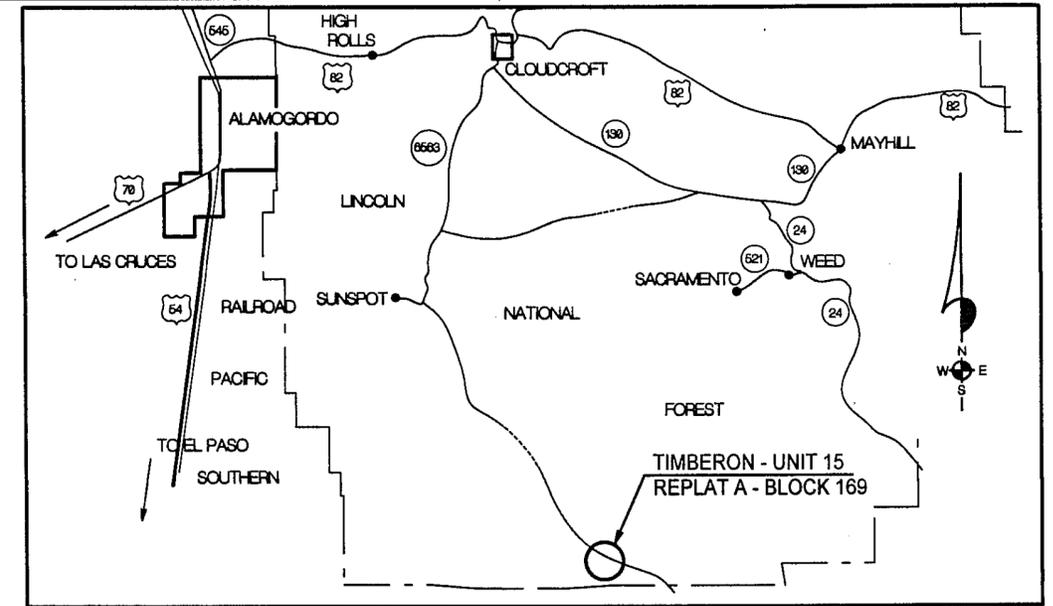

DEDICATION  
STATE OF NEW MEXICO )  
COUNTY OF OTERO )

KNOW ALL MEN BY THESE PRESENTS THAT RANDALL G. RENTSCHLER IS THE OWNER AND PROPRIETOR OF LOTS 24 THRU 27, BLOCK 169, TIMBERON SUBDIVISION, UNIT-15, OTERO COUNTY, NEW MEXICO. SAID OWNER DOES HEREBY CAUSE SAID LOTS TO BE VACATED AND REPLATTED, AS SHOWN HEREIN ON THIS PLAT.

IN WITNESS WHEREOF THE OWNER HAS SET HIS HAND AND SEAL ON THE 26<sup>th</sup> DAY OF May, 2011.

*Robert Rentschler*  
RANDALL G. RENTSCHLER, BY ROBERT RENTSCHLER, POA

ACKNOWLEDGEMENT

STATE OF NEW MEXICO )  
COUNTY OF OTERO )  
THE FOREGOING INSTRUMENT WAS ACKNOWLEDGED BEFORE ME ON THIS 26<sup>th</sup> DAY OF May, 2011, BY ROBERT RENTSCHLER, POA FOR RANDALL G. RENTSCHLER.

WITNESS BY HAND AND SEAL ON THIS DAY AND YEAR LAST WRITTEN ABOVE.  
MY COMMISSION EXPIRES 3/28/2012 *Brandi Krumbach*  
OFFICIAL SEAL BRANDI KRUMBACH  
NOTARY PUBLIC  
STATE OF NEW MEXICO  
My Commission Expires: 3/28/2012

CLAIM OF EXEMPTION TO THE OTERO COUNTY SUBDIVISION ORDINANCE GRANTED ON THIS 31<sup>st</sup> DAY OF May, 2011.

*Diane Romo*, OTERO COUNTY PLANNING COORDINATOR

CERTIFICATE

STATE OF NEW MEXICO )  
COUNTY OF OTERO )  
I, KLAD ZIMMERLE, A NEW MEXICO REGISTERED PROFESSIONAL SURVEYOR CERTIFY THAT I CONDUCTED AND AM RESPONSIBLE FOR HIS SURVEY, THAT THIS SURVEY IS TRUE AND CORRECT TO THE BEST OF MY KNOWLEDGE AND BELIEF, AND THAT THIS SURVEY AND PLAT MEETS THE MINIMUM STANDARDS FOR SURVEYING IN NEW MEXICO.

*Klad Zimmerle*  
NEW MEXICO REGISTRATION NO. 8334




STATE OF NEW MEXICO )  
COUNTY OF OTERO )  
RECORDED IN THE OFFICE OF THE COUNTY CLERK AND EX-OFFICIO RECORDER OF OTHER COUNTY, NEW MEXICO, AT 12:37 O'CLOCK, P.M., THIS 2 DAY OF JUNE, 2011.

RECEIVED BY: *Robyn Holmes* COUNTY CLERK BY: *Selina MAES*  
RECEPTION NO. 2011041608 BOOK 71 PAGES 89

THIS PLAT PREPARED AND FILED PURSUANT TO SEC. 7.4, ORDINANCE 07-02, OTERO COUNTY, NEW MEXICO, SUBDIVISION REGULATIONS AND SECTIONS 3-20-2, NMSA, 1978. THIS PLAT FILED WITH THE OTERO COUNTY CLERK AND WITH THE OTERO COUNTY ASSESSOR.

REC DATE: 6/2/11 REC TIME: 12:37:31 PM INSTR# 201104668 CLK: *SM*  
OTERO COUNTY, ROBYN HOLMES COUNTY CLERK PAGE 1 OF 1

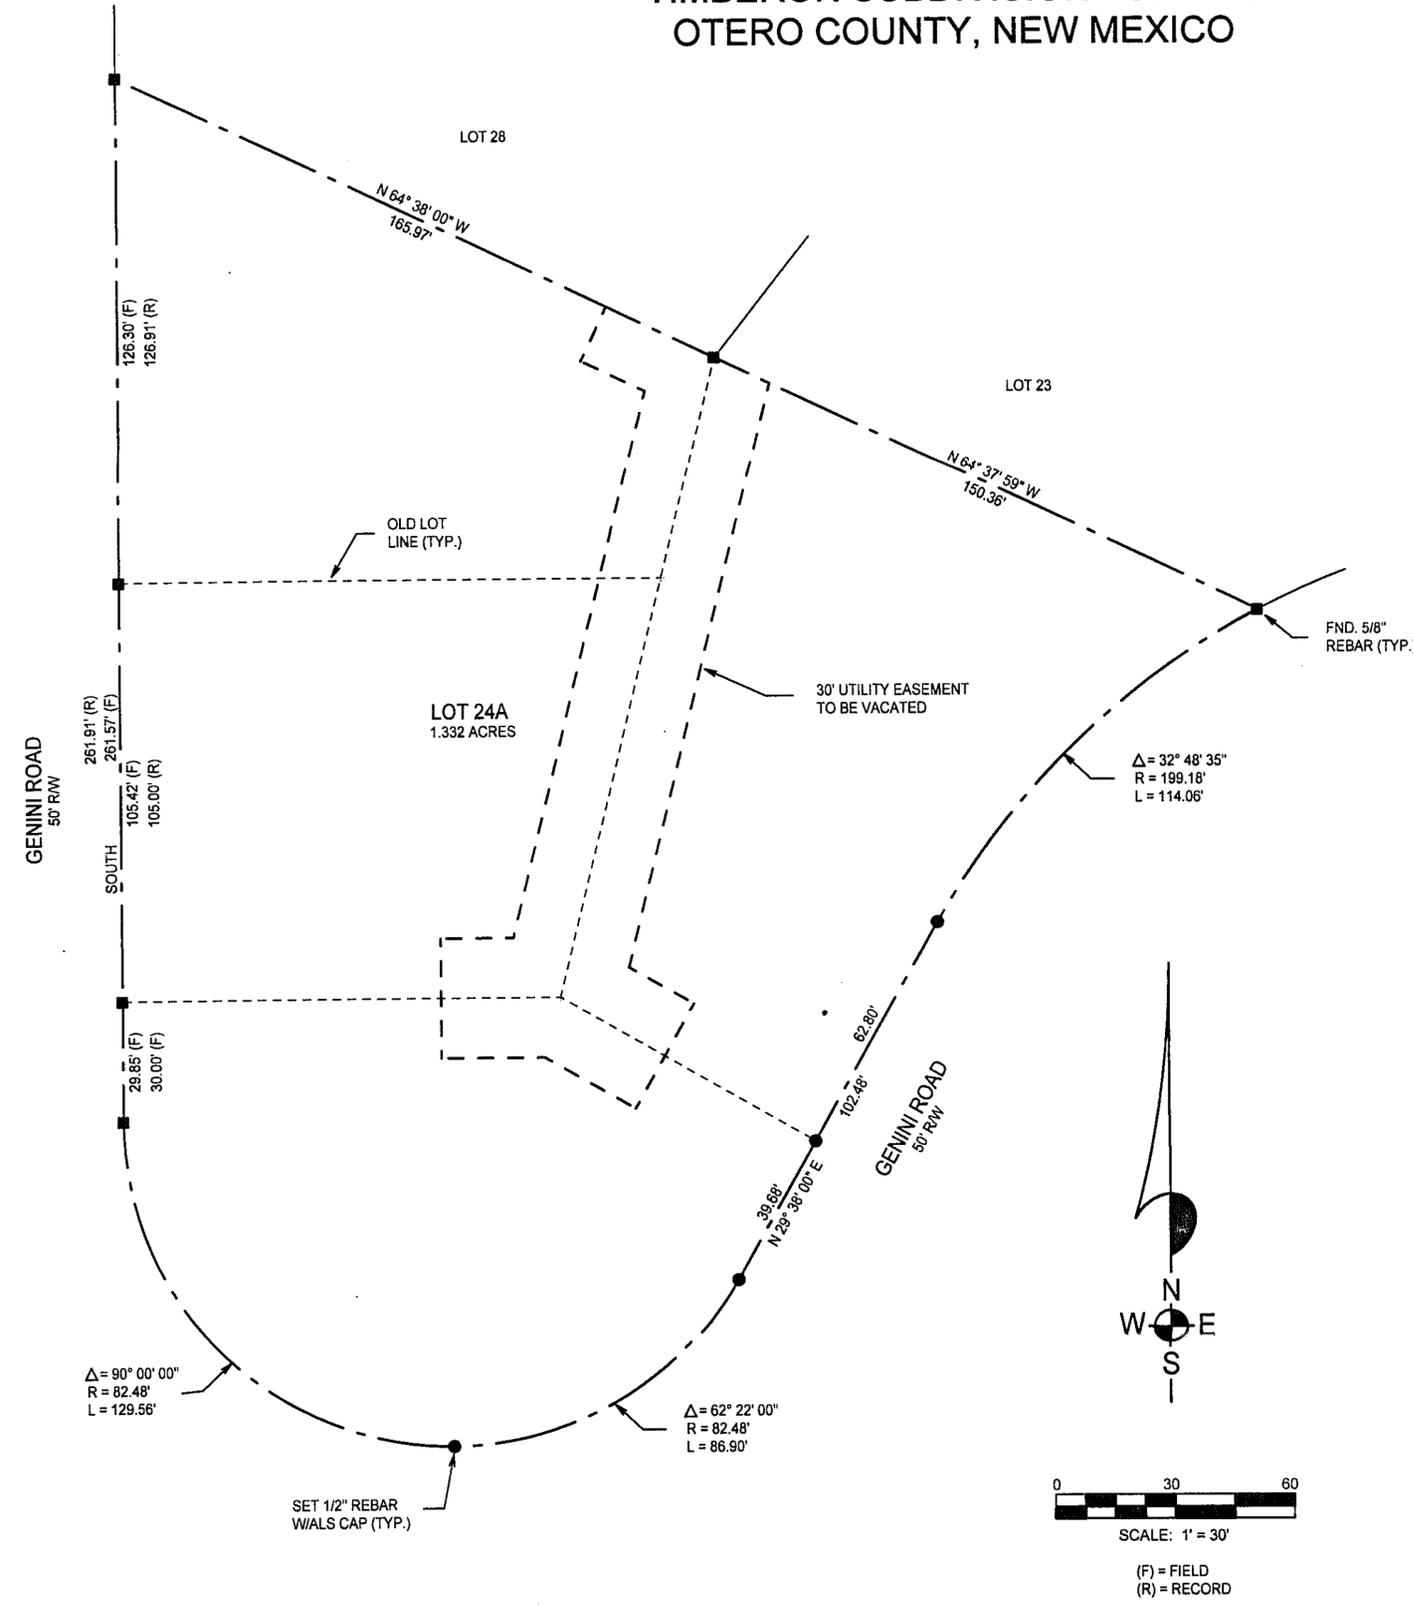

VACATION OF EASEMENTS BETWEEN LOTS 24 THRU 27, BLOCK 169, TIMBERON SUBDIVISION, UNIT-15, OTERO COUNTY, NEW MEXICO.

OTERO COUNTY ELECTRIC CO-OP  
BY: *Brandi Romo* DATE: 5/27/11

**ALAMOTERO LAND SURVEYS, P.C.**  
PROFESSIONAL LAND SURVEYORS  
1101 NORTH FLORIDA AVENUE  
ALAMOGORDO, NEW MEXICO  
PHONE 575-437-7074 FAX 575-437-7075  
COPYRIGHT © 2011 ALAMOTERO LAND SURVEYS, P.C.