

**REPLAT B, BLOCK 5, CLOUD COUNTRY WEST, UNIT 1**  
**BEING A REPLAT OF LOTS 9, 10, 11, & 12,**  
**BLOCK 5, CLOUD COUNTRY WEST, UNIT 1**  
**WITHIN THE 3-MILE EXTRATERRITORIAL PLATTING**  
**JURISDICTION OF THE VILLAGE OF CLOUDCROFT**  
**OTERO COUNTY, NEW MEXICO**  
**NOVEMBER 2011**

DEDICATION  
 STATE OF NEW MEXICO ) SS  
 COUNTY OF OTERO )  
 KNOW ALL PEOPLE BY THESE PRESENTS THAT MADELINE GILLETTE, TRUSTEE FOR THE MADELINE GILLETTE LIVING TRUST 2008, AN UNDIVIDED 50% INTEREST, AND KATHERINE H. PUCKETT, TRUSTEE OF THE KATHERINE H. PUCKETT LIVING TRUST 2008, WHICH ARE THE OWNERS AND PROPRIETORS OF LOTS 9, 10, 11, & 12, BLOCK 5, CLOUD COUNTRY WEST SUBDIVISION, UNIT 1, WITHIN THE 3-MILE EXTRATERRITORIAL PLATTING JURISDICTION OF THE VILLAGE OF CLOUDCROFT, OTERO COUNTY, NEW MEXICO AND THE OWNERS HEREWITH CLAIM AN EXEMPTION FROM THE SUBDIVISION REGULATIONS AND CERTIFY THAT THIS TRANSACTION INVOLVES:

COE #6: THE DIVISION OF LAND RESULTING ONLY IN THE ALTERATION OF PARCEL BOUNDARIES WHERE PARCELS ARE ALTERED FOR THE PURPOSE OF INCREASING OR REDUCING THE SIZE OF CONTIGUOUS PARCELS AND WHERE THE NUMBER OF PARCELS IS NOT INCREASED.  
 IN THE RECORDING OF THIS PLAT, SAID OWNERS AND PROPRIETORS HEREBY CAUSE SAID LOTS TO BE VACATED AND PLATTED AS SHOWN ON THIS PLAT, AND DO CAUSE ALL THE STREETS AND EASEMENTS WITHIN THE BOUNDS OF THE ABOVE DESCRIBED TRACT OF LAND TO BE DEDICATED FOR THE PURPOSES SHOWN HEREON. THIS PLAT IS MADE WITH THE FREE CONSENT AND IN ACCORDANCE WITH THE DESIRES OF THE UNDERSIGNED OWNERS AND PROPRIETORS OF SAID TRACTS OF LAND. IN WITNESS WHEREOF SAID OWNERS HAVE SET  
 THEIR HANDS AND SEALS ON THIS 17<sup>th</sup> DAY OF November, 2011.

Madeline Gillette as Trustee      Kath Puckett as Trustee  
 MADELINE GILLETTE, TRUSTEE FOR THE MADELINE GILLETTE LIVING TRUST 2008      KATHERINE H. PUCKETT, TRUSTEE FOR THE KATHERINE H. PUCKETT LIVING TRUST 2008

ACKNOWLEDGMENT  
 STATE OF NEW MEXICO )  
 COUNTY OF Dona Ana ) SS  
 THE FOREGOING INSTRUMENT WAS ACKNOWLEDGED BEFORE ME ON THIS 17<sup>th</sup> DAY OF

November, 2011, BY MADELINE GILLETTE, TRUSTEE, AND KATHERINE H. PUCKETT, TRUSTEE; WITNESS MY HAND AND SEAL ON THIS DAY AND YEAR LAST WRITTEN ABOVE.

Dickson NOTARY PUBLIC  
 MY COMMISSION EXPIRES 4/20/2015

UTILITY COMPANY REVIEW  
 COPIES OF THIS PLAT HAVE BEEN SUBMITTED TO THE FOLLOWING UTILITY COMPANIES AND ARE SATISFACTORY TO MEET THE NEEDS OF THE INSTALLATION OF AVAILABLE UTILITIES. THIS PLAT IS APPROVED FOR EASEMENT PURPOSES ONLY. THE SIGNING OF THIS PLAT BY UTILITY COMPANIES DOES NOT GUARANTEE UTILITY SERVICES TO THE SUBDIVISION.

OCEC ELECTRIC/POWER COMPANY  
 BY: [Signature] DATE: 11-17-11  
DVT TELEPHONE COMPANY  
 BY: [Signature] DATE: 11/18/11  
DVT CABLE TELEVISION PROVIDER  
 BY: [Signature] DATE: 11/18/11



ACCEPTANCE OF THE VILLAGE OF CLOUDCROFT  
 THIS REPLAT B, BLOCK 5, CLOUD COUNTRY WEST, UNIT 1, WITHIN THE 3-MILE EXTRATERRITORIAL PLATTING JURISDICTION OF THE VILLAGE OF CLOUDCROFT, OTERO COUNTY, NEW MEXICO, IS ON THIS 18<sup>th</sup> DAY OF November, 2011, SUBMITTED AND APPROVED.

ATTEST: [Signature] VILLAGE MAYOR  
[Signature] CLERK

APPROVED BY OTERO COUNTY, AS CLAIM OF EXEMPTION(S) NO(S) 11-EI-Lobon THIS 23 DAY OF November, 2011.  
[Signature] PLANNING COORDINATOR

FILING  
 STATE OF NEW MEXICO ) SS  
 COUNTY OF OTERO )

RECORDED IN THE OFFICE OF THE COUNTY CLERK AND EX-OFFICIO RECORDER OF OTERO COUNTY, NEW MEXICO,  
 AT 3:00 O'CLOCK, P.M., THIS 23<sup>rd</sup> DAY OF November, 2011  
[Signature] COUNTY CLERK  
 BY [Signature]  
 RECEPTION NO. \_\_\_\_\_ INSTRUMENT RECORD NO. \_\_\_\_\_

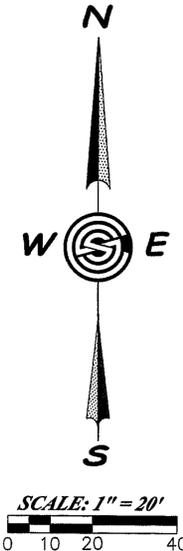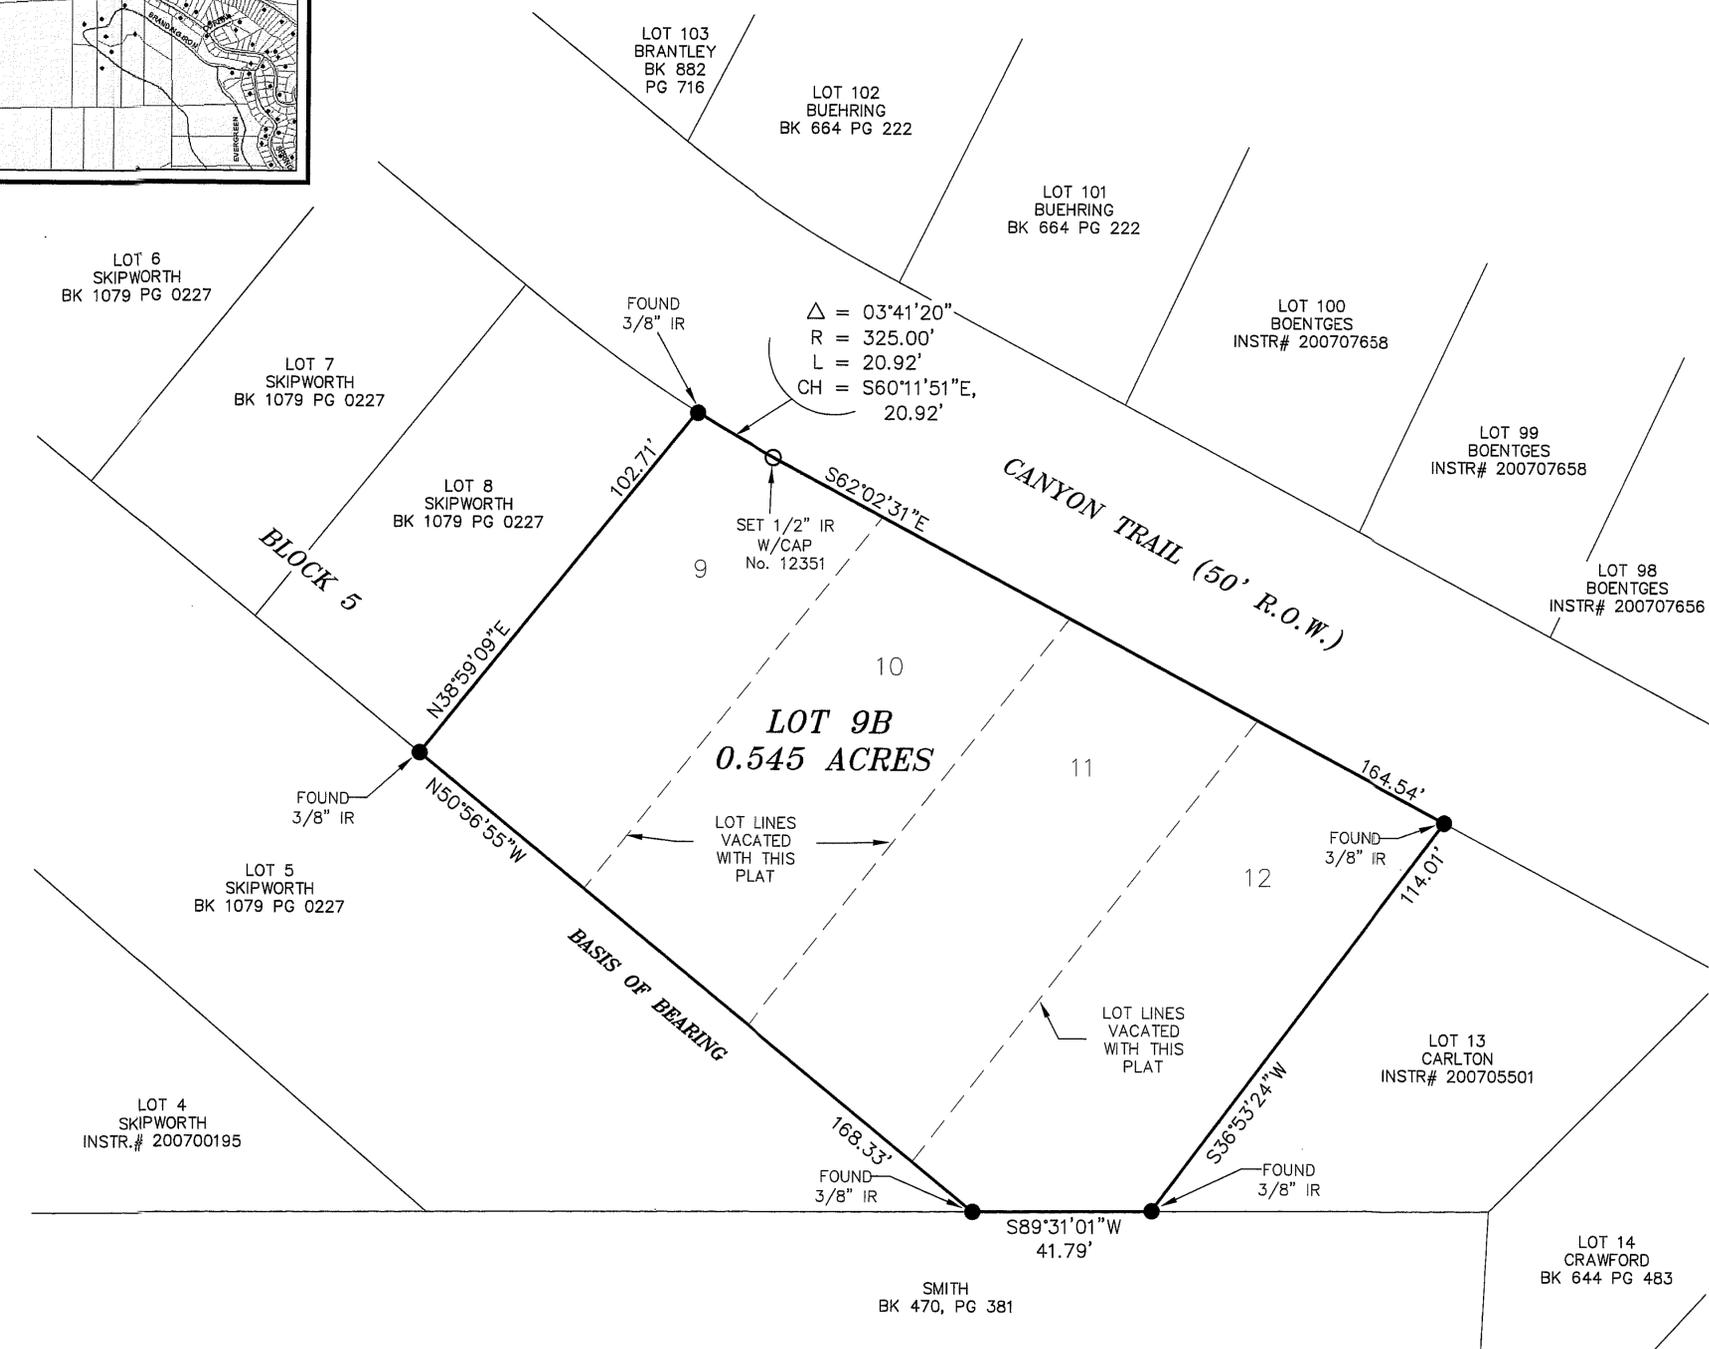

**BASIS OF BEARING:**  
 BEARINGS & DISTANCES MATCH THOSE OF THE RECORDED PLAT OF CLOUD COUNTRY WEST, UNIT 1

**DOCUMENTS OF RECORD:**  
 FILED PLAT CLOUD COUNTRY WEST PLAT BK 19 PG 23-26 FILED FOR RECORD ON JUNE 16, 1975 OTERO COUNTY, NEW MEXICO

WARRANTY DEED MADELINE GILLETTE LIVING TRUST & KATHERINE H. PUCKETT LIVING TRUST INSTR# 201007475 FILED FOR RECORD ON AUGUST 10, 2010 OTERO COUNTY, NEW MEXICO

**Construction Surveying Services**  
 1015 Oregon Alamogordo, NM 88310  
 (575) 443-6202 FAX (575) 443-1151

**SURVEYOR'S CERTIFICATE**  
 I, STEVEN J. SANDOVAL, A NEW MEXICO REGISTERED PROFESSIONAL SURVEYOR, CERTIFY THAT I CONDUCTED AND AM RESPONSIBLE FOR THIS SURVEY, THAT THIS SURVEY IS TRUE AND CORRECT TO THE BEST OF MY KNOWLEDGE AND BELIEF, AND THAT THIS SURVEY AND PLAT MEET THE MINIMUM STANDARDS FOR SURVEYING IN NEW MEXICO.  
 STEVEN J. SANDOVAL NMPS NO. 12351      DATE 11/14/11

