

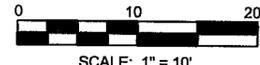
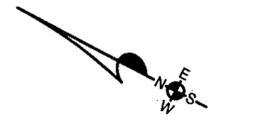


**CERTIFICATE OF SURVEY
REPLAT A, BLOCK 33
TULAROSA
OTERO COUNTY, NEW MEXICO**

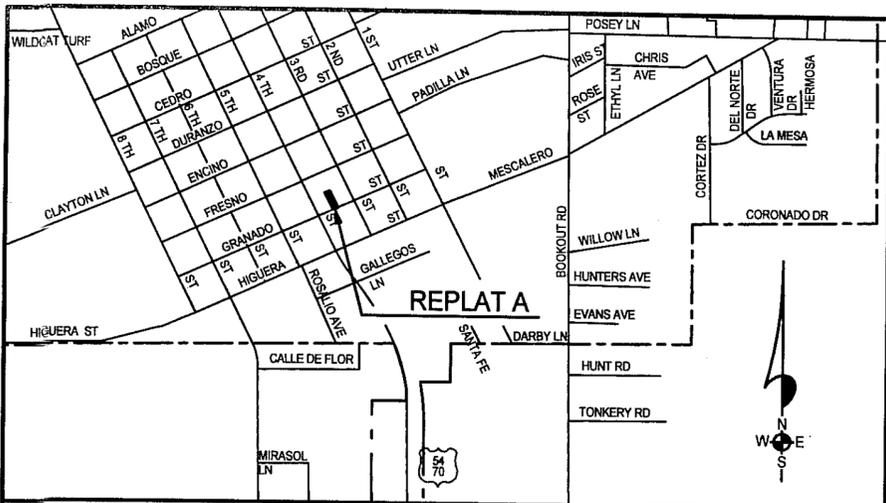

SW SIDEWALK
CE COVERED ENTRY
C CRAWLWAY
S SLAB
⊙ WATER METER

LOCATION MAP
NOT TO SCALE

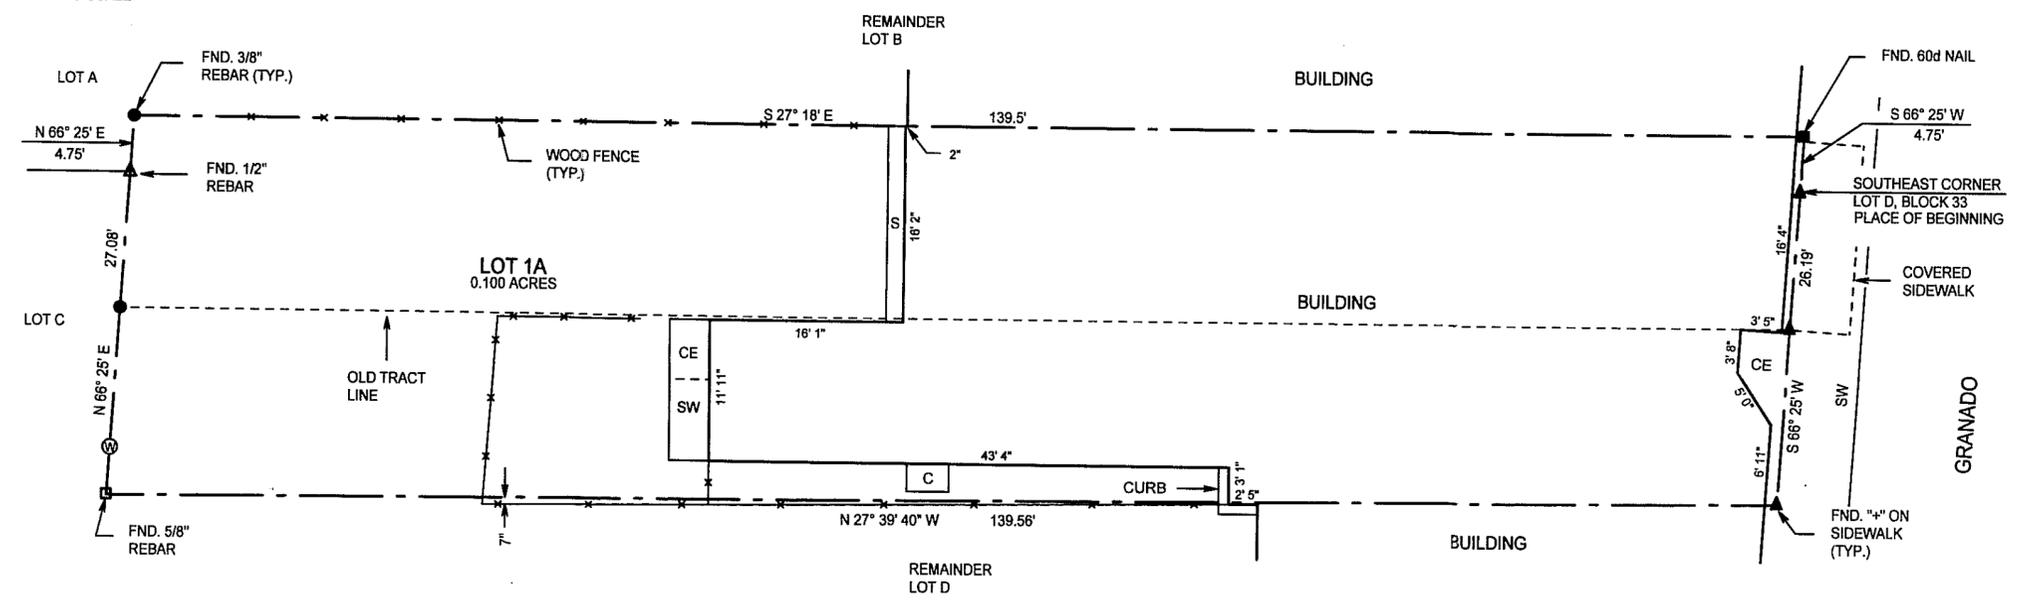

DEDICATION
STATE OF NEW MEXICO)
COUNTY OF OTERO)

KNOW ALL MEN BY THESE PRESENTS THAT JEFFREY A. BOROSKI AND DEBORAH L. BOROSKI ARE THE OWNERS AND PROPRIETORS OF A TRACT OF LAND IN LOTS B AND D BLOCK 33, TULAROSA, OTERO COUNTY, NEW MEXICO, DESCRIBED BY METES AND BOUNDS AS FOLLOWS:


BEGINNING AT THE SOUTHEAST CORNER OF SAID LOT D AND GOING S86°25'W ALONG THE SOUTH LINE OF SAID LOT D A DISTANCE OF 26.19 FEET; THENCE N27°39'40"W A DISTANCE OF 139.56 FEET TO THE NORTH LINE OF SAID LOT D; THENCE N66°25'E ALONG THE NORTH LINE OF SAID LOT D A DISTANCE OF 27.08 FEET; THENCE CONTINUING N66°25'E ALONG THE NORTH LINE OF SAID LOT B A DISTANCE OF 4.75 FEET; THENCE S27°18'E A DISTANCE OF 139.5 FEET TO THE SOUTH LINE OF SAID LOT B; THENCE S66°25'W ALONG THE SOUTH LINE OF SAID LOT B A DISTANCE OF 4.75 FEET TO THE SAID PLACE OF BEGINNING, AND CONTAINING 0.100 ACRES, MORE OR LESS.

SAID OWNERS DO HEREBY CAUSE SAID TRACT TO BE VACATED AND REPLATED AS SHOWN HEREIN ON THIS PLAT.

IN WITNESS WHEREOF SAID OWNERS HAVE SET THEIR HANDS AND SEALS ON THIS 16th DAY OF November, 2011.

Jeffrey A. Boroski Deborah L. Boroski
JEFFREY A. BOROSKI DEBORAH L. BOROSKI

ACKNOWLEDGEMENT
STATE OF NEW MEXICO)
COUNTY OF OTERO)

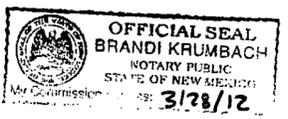

THE FOREGOING INSTRUMENT WAS ACKNOWLEDGED BEFORE ME THIS 16th DAY OF Nov., 2011, BY JEFFREY A. BOROSKI AND DEBORAH L. BOROSKI.

WITNESS MY HAND AND SEAL ON THIS DAY AND YEAR LAST WRITTEN ABOVE.
MY COMMISSION EXPIRES 3/28/12 Brandi Krumbach, NOTARY PUBLIC

ALAMOTERO
LAND
SURVEYS, P.C.

PROFESSIONAL LAND SURVEYORS
1101 NORTH FLORIDA AVENUE
ALAMOGORDO, NEW MEXICO
PHONE 575-437-7074 FAX 575-437-7075
COPYRIGHT © 2011 ALAMOTERO LAND SURVEYS, P.C.

CERTIFICATE
STATE OF NEW MEXICO)
COUNTY OF OTERO)

I, KLAD ZIMMERLE, A NEW MEXICO LICENSED PROFESSIONAL SURVEYOR, CERTIFY THAT I CONDUCTED AND AM RESPONSIBLE FOR THIS SURVEY, THAT THIS SURVEY IS TRUE AND CORRECT TO THE BEST OF MY KNOWLEDGE AND BELIEF, AND THAT THIS SURVEY AND PLAT MEETS THE MINIMUM STANDARDS FOR SURVEYING IN NEW MEXICO.

Klad Zimmerle
NEW MEXICO REGISTRATION NO. 8334



STATE OF NEW MEXICO)
COUNTY OF OTERO)

RECORDED IN THE OFFICE OF THE COUNTY CLERK AND EX-OFFICIO RECORDER OF OTERO COUNTY, NEW MEXICO, AT 12 O'CLOCK, P.M., THIS 8th DAY OF December, 2011.

Robyn Holmes COUNTY CLERK BY Jessie Juarez

RECEPTION NO. _____ BOOK: _____ PAGES: _____ 20110106

THIS PLAT PREPARED AND FILED PURSUANT TO SEC. 3-20-2, NMSA 1978 AND SECTION 152.32(J), TULAROSA, NEW MEXICO, SUBDIVISION REGULATIONS. THIS PLAT FILED WITH OTERO COUNTY CLERK, WITH OTERO COUNTY ASSESSOR AND WITH THE VILLAGE OF TULAROSA, NEW MEXICO.



LTR/SUB/TULAROSA-33-A