
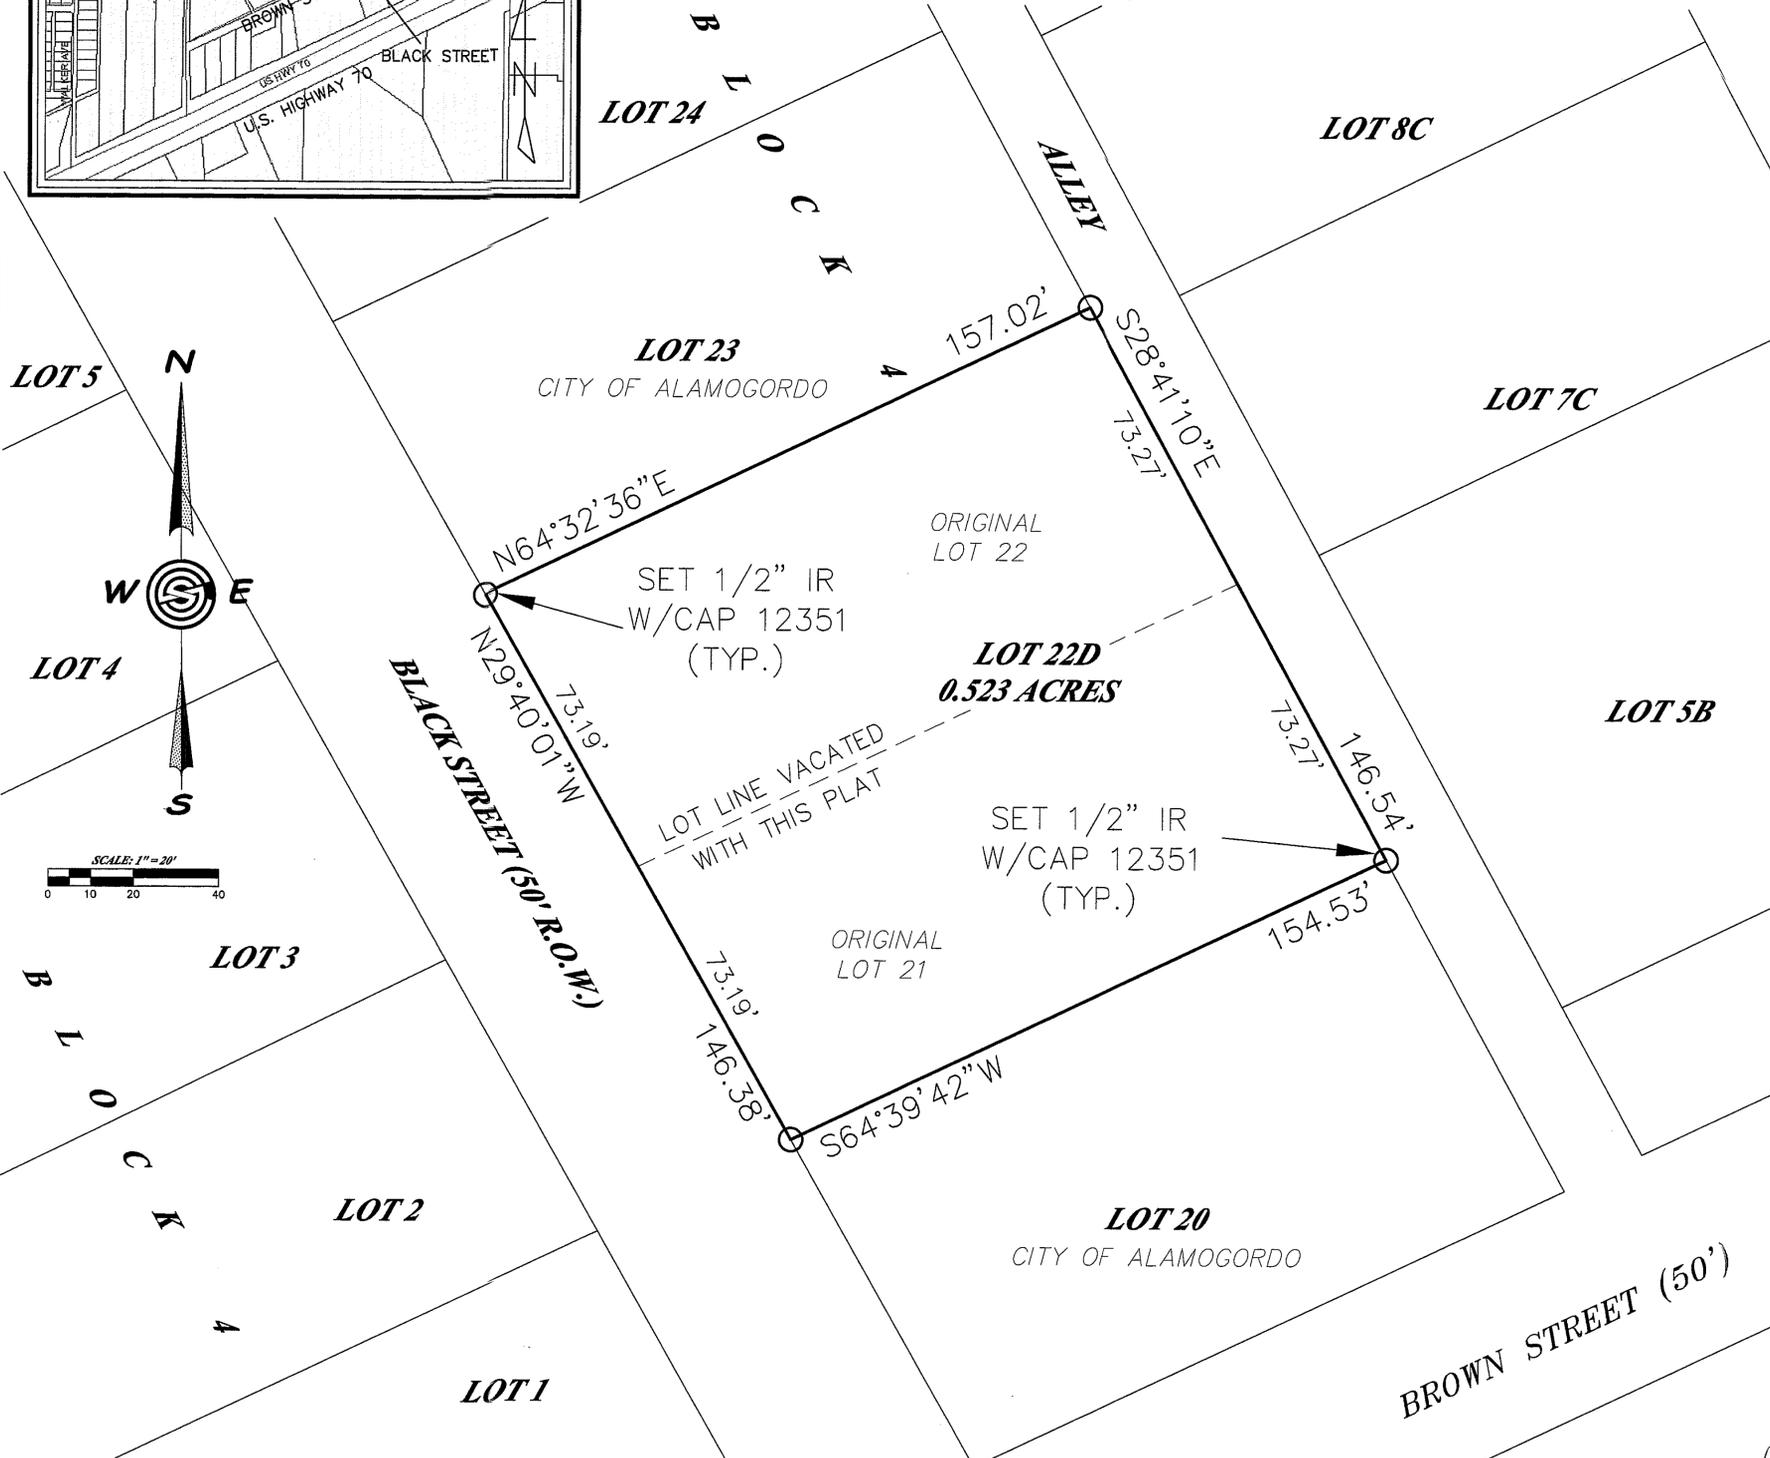


**REPLAT D, BLOCK 4,  
DEPENDENT RESURVEY OF  
A.G. McMATH BUILDING SITES 1 & 3, REVISED  
A REPLAT OF LOTS 21 & 22  
BLOCK 4, A.G. McMATH BUILDING SITES  
ALAMOGORDO, OTERO COUNTY, NEW MEXICO  
SEPTEMBER 2011**

DOCUMENT OF RECORD AND BASIS OF BEARING:  
DEPENDENT RESURVEY OF A. G. McMATH BUILDING SITES 1  
& 3, REVISED, AS FILED IN PLAT BOOK 71, PAGES 44-45,  
AS INSTRUMENT NO. 201012129, ON DECEMBER 30, 2010

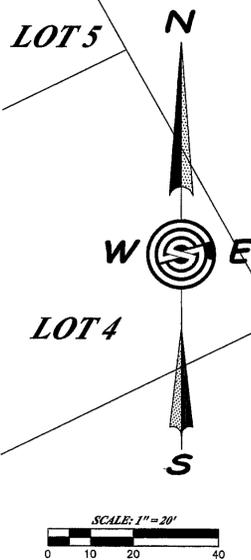

DEDICATION

STATE OF NEW MEXICO) SS  
COUNTY OF OTERO )

KNOW ALL PEOPLE BY THESE PRESENTS THAT JOE FERGUSON IS THE OWNER AND PROPRIETOR OF LOTS 21 & 22, BLOCK 4, DEPENDENT RESURVEY OF A.G. McMATH BUILDING SITES 1 & 3, REVISED, ALAMOGORDO, OTERO COUNTY, NEW MEXICO AND HEREBY CLAIMS AN EXEMPTION FROM THE OTERO COUNTY SUBDIVISION REGULATIONS AND CERTIFY THAT THIS TRANSACTION INVOLVES:

C.O.E. #3c—THE DIVISION OF LAND RESULTING ONLY IN THE ALTERATION OF PARCEL BOUNDARIES WHERE PARCELS ARE ALTERED FOR THE PURPOSE OF INCREASING OR REDUCING THE SIZE OF CONTIGUOUS PARCELS AND WHERE THE NUMBER OF PARCELS IS NOT INCREASED.

IN THE RECORDING OF THIS PLAT, SAID OWNER AND PROPRIETOR HEREBY CAUSES SAID LOTS TO BE VACATED AND REPLATED AS SHOWN ON THIS PLAT, AND DOES CAUSE ALL THE STREETS AND EASEMENTS WITHIN THE BOUNDS OF THE ABOVE DESCRIBED TRACT OF LAND BE DEDICATED FOR THE PURPOSES SHOWN. THIS PLAT IS MADE WITH THE FREE CONSENT AND IN ACCORDANCE WITH THE DESIRES OF THE UNDERSIGNED OWNER AND PROPRIETOR OF SAID TRACTS OF LAND. IN WITNESS THEREOF

SAID OWNER HAS SET HIS HAND AND SEAL ON THIS 8<sup>th</sup> DAY OF September, 2011.

*[Signature]*  
JOE FERGUSON

STATE OF NEW MEXICO) SS  
COUNTY OF OTERO )

THE FOREGOING DOCUMENT WAS SUBSCRIBED AND SWORN TO BEFORE ME THIS 8<sup>th</sup> DAY OF

September, 2011, BY JOE FERGUSON, WHO IS THE OWNER AND WHO FURTHER STATES THAT THE INFORMATION CONTAINED IN THE FOREGOING DOCUMENT IS TRUE AND CORRECT TO THE BEST OF THE OWNER'S KNOWLEDGE. WITNESS MY HAND AND OFFICIAL SEAL ON THIS DAY AND YEAR LAST WRITTEN ABOVE.



MY COMMISSION EXPIRES 1/1/11 *[Signature]* NOTARY PUBLIC

**UTILITY COMPANY REVIEW**

COPIES OF THIS PLAT HAVE BEEN SUBMITTED TO THE FOLLOWING UTILITY COMPANIES AND ARE SATISFACTORY TO MEET THE NEEDS OF THE INSTALLATION OF AVAILABLE UTILITIES. THIS PLAT IS APPROVED FOR EASEMENT PURPOSES ONLY. THE SIGNING OF THIS PLAT BY UTILITY COMPANIES DOES NOT GUARANTEE UTILITY SERVICES TO THE SUBDIVISION.

Public Service Company of NM ELECTRIC/POWER COMPANY

BY: [Signature] DATE: 09/09/2011

Century Link TELEPHONE COMPANY

BY: [Signature] DATE: 9/6/11

Baja Broadband CABLE COMPANY

BY: [Signature] DATE: 9/9/11

ACCEPTANCE OF THE CITY OF ALAMOGORDO

THIS PLAT OF REPLAT D, DEPENDENT RESURVEY OF A.G. McMATH BUILDING SITES 1 & 3, REVISED, ALAMOGORDO, OTERO COUNTY, NEW MEXICO,

ON THIS 16<sup>th</sup> DAY OF April, 2011, IS SUBMITTED AND APPROVED.

[Signature] CITY MANAGER

ATTEST, [Signature] CLERK

FILING  
STATE OF NEW MEXICO) SS  
COUNTY OF OTERO )

RECORDED IN THE OFFICE OF THE COUNTY CLERK AND EX-OFFICIO RECORDER OF OTERO COUNTY, NEW MEXICO, AT 2:30 O'CLOCK, P.M., THIS 17<sup>th</sup> DAY OF April, 2011.

[Signature] COUNTY CLERK

BY: [Signature]

REC DATE: 4/17/12 REC TIME: 2:32:26 PM INSTR: 201203171 CLK: [Signature]  
OTERO COUNTY, ROBYN HOLMES COUNTY CLERK PAGE 1 OF 1

INSTRUMENT NO. \_\_\_\_\_ PLAT BOOK: \_\_\_\_\_ PAGE: \_\_\_\_\_

**Construction Surveying Services**  
1015 Oregon Alamogordo, NM 88310  
(575) 443-6202 FAX (575) 443-1151

**SURVEYOR'S CERTIFICATE**

I, STEVEN J. SANDOVAL, A NEW MEXICO REGISTERED PROFESSIONAL SURVEYOR, CERTIFY THAT I CONDUCTED AND AM RESPONSIBLE FOR THIS SURVEY, THAT THIS SURVEY IS TRUE AND CORRECT TO THE BEST OF MY KNOWLEDGE AND BELIEF, AND THAT THIS SURVEY AND PLAT MEET THE MINIMUM STANDARDS FOR SURVEYING IN NEW MEXICO.

STEVEN J. SANDOVAL NMP5 NO. 12351

DATE 9/8/11

