
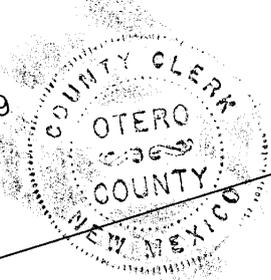


PLOT PLAN
LOT 37 AND LOT 38, BLOCK 4
ROBIN HOOD PARK
OTERO COUNTY, NEW MEXICO
DECEMBER 2012

NOTES

- 1) PLOT PLAN IS BASED ON MONUMENTS FOUND IN PLACE
 - 2) DISTANCES AND BEARINGS ARE BOTH FIELD (F) AND RECORD (R)
- UNLESS OTHERWISE NOTED AND MATCH THOSE OF THE RECORDED PLAT ROBIN HOOD PARK FILED ON OCTOBER 5, 1959, RECEPTION #23413

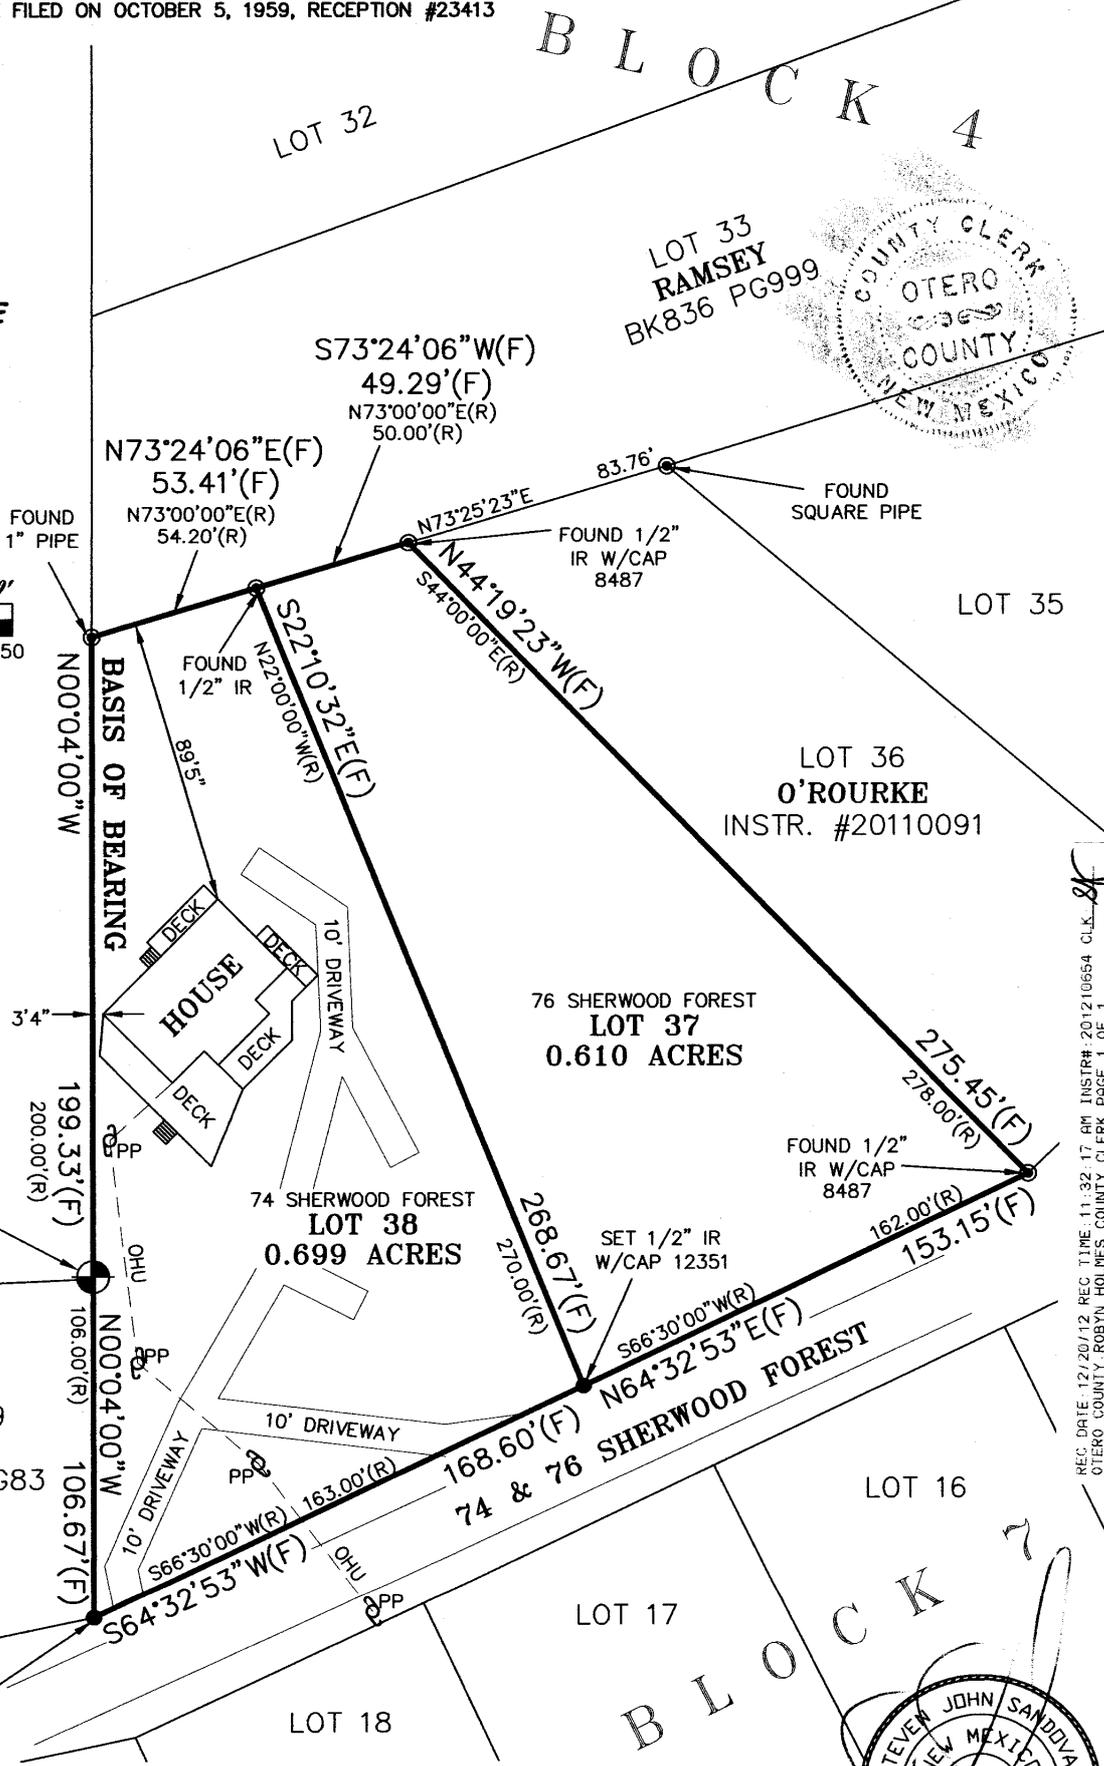

REC DATE: 12/20/12 REC TIME: 11:32:17 AM INSTR#: 201210654 CLK: [Signature]
 OTERO COUNTY, ROBYN HOLMES COUNTY CLERK PAGE 1 OF 1

SURVEYOR'S CERTIFICATE
 I HEREBY CERTIFY THAT THE IMPROVEMENTS DEPICTED HEREON ARE BASED ON FIELD MEASUREMENTS PERFORMED UNDER MY DIRECTION ON DECEMBER 6, 2012, THAT THE PERIMETER SHOWN IS WITH RESPECT TO FOUND MONUMENTS AND AVAILABLE INFORMATION, AND THAT THIS MEETS THE MINIMUM STANDARDS FOR SURVEYING IN NEW MEXICO.

STEVEN J. SANDOVAL

PS NO. 12351

DATE: 12/19/12

Sheet 1 of 1 CSS Proj. No. 12-520

