

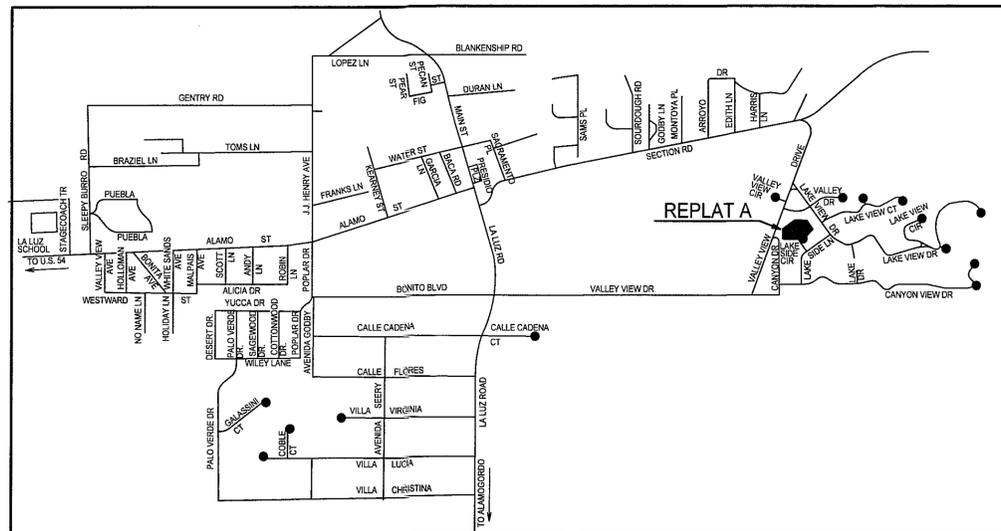


REPLAT A, BLOCK 5 LAKESIDE DE LA LUZ OTERO COUNTY, NEW MEXICO

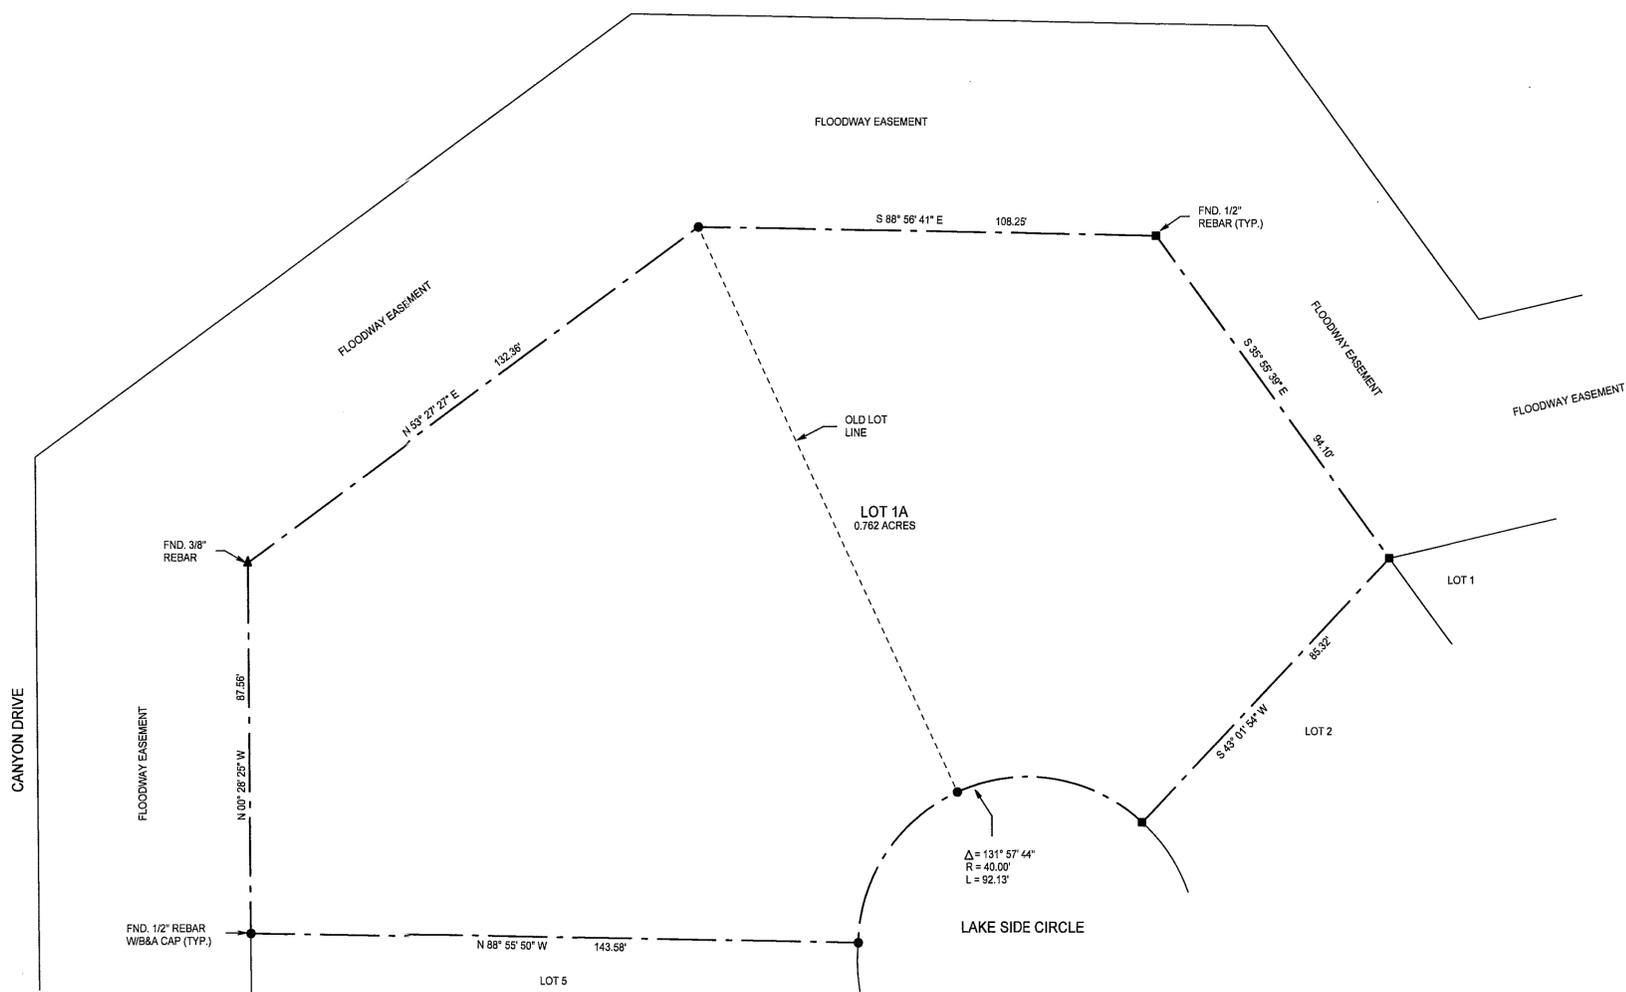

LOCATION MAP
NOT TO SCALE

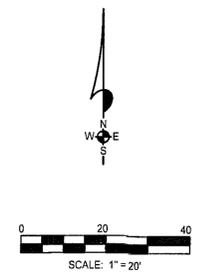

DEDICATION
STATE OF NEW MEXICO)
COUNTY OF OTERO)
KNOW ALL MEN BY THESE PRESENTS THAT ERNESTO A. GUTIERREZ AND PHYLLIS J. GUTIERREZ ARE THE OWNERS AND PROPRIETORS OF LOTS 3 AND 4, BLOCK 5, LAKESIDE DE LA LUZ, OTERO COUNTY, NEW MEXICO.
SAID OWNERS DO HEREBY CAUSE SAID LOTS TO BE RE-SUBDIVIDED, AS SHOWN HEREIN, ON THIS PLAT AND DO HEREBY CAUSE A REDEDICATION OF ALL STREETS, ALLEYS AND EASEMENTS WITHIN AND ADJACENT TO THE DESCRIBED SUBDIVISION IN ALL RESPECTS, AS SHOWN HEREON.

IN WITNESS WHEREOF THE OWNERS HAVE SET THEIR HANDS AND SEALS ON THIS 8th DAY OF July, 2013.
Ernesto A. Gutierrez *Phyllis J. Gutierrez*
ERNESTO A. GUTIERREZ PHYLLIS J. GUTIERREZ

ACKNOWLEDGEMENT
STATE OF NEW MEXICO)
COUNTY OF OTERO)
THE FOREGOING INSTRUMENT WAS ACKNOWLEDGED BEFORE ME THIS 8th DAY OF July, 2013, BY ERNESTO A. GUTIERREZ AND PHYLLIS J. GUTIERREZ

WITNESS MY HAND AND SEAL ON THIS DAY AND YEAR LAST WRITTEN ABOVE
NOTARY PUBLIC *Brandi Zimmerle* COMMISSION EXPIRES 3/28/16



CLAIM OF EXEMPTION TO THE OTERO COUNTY SUBDIVISION ORDINANCE GRANTED ON THIS 9th DAY OF July, 2013.
Stephanie Hale OTERO COUNTY PLANNING COORDINATOR COE-EX-42-13

ACCEPTANCE OF THE CITY OF ALAMOGORDO
THIS SUMMARY PLAT OF "REPLAT A, BLOCK 5, LAKESIDE DE LA LUZ", OTERO COUNTY, NEW MEXICO IS ON THIS 16th DAY OF July, 2013, SUBMITTED AND APPROVED.

Rosa R. Schell CITY MANAGER
ATTEST, *Renee J. Cantu* CITY CLERK



I, BRANDEN LANGLEY, A NEW MEXICO REGISTERED PROFESSIONAL SURVEYOR CERTIFY THAT I CONDUCTED AND AM RESPONSIBLE FOR THIS SURVEY, THAT THIS SURVEY IS TRUE AND CORRECT TO THE BEST OF MY KNOWLEDGE AND BELIEF, AND THAT THIS SURVEY AND PLAT MEETS THE MINIMUM STANDARDS FOR SURVEYING IN NEW MEXICO.

Branden Langley
NEW MEXICO REGISTRATION NO. 20809



ALAMOTERO LAND SURVEYS, P.C. PROFESSIONAL LAND SURVEYORS
1101 NORTH FLORIDA AVENUE
ALAMOGORDO, NEW MEXICO
PHONE 575-437-7074 FAX 575-437-7075
COPYRIGHT © 2013 ALAMOTERO LAND SURVEYS, P.C.