
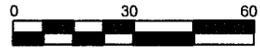
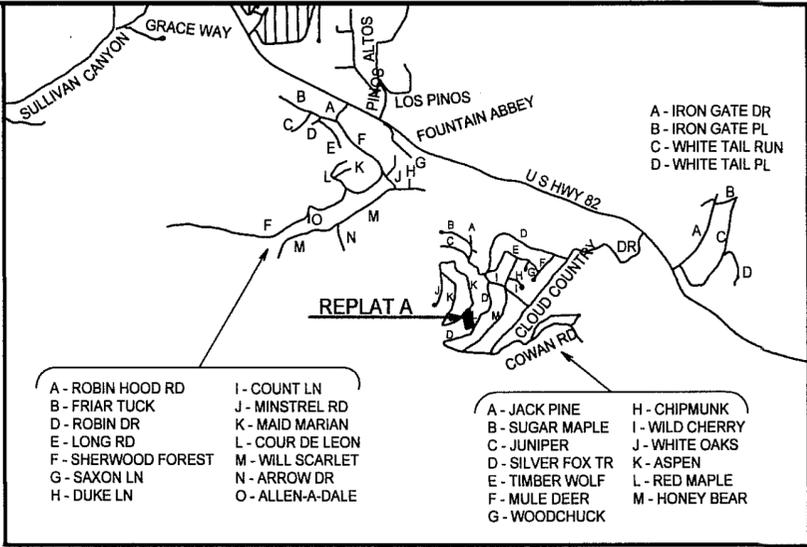


**CERTIFICATE OF SURVEY  
REPLAT A, BLOCK 7  
CLOUD COUNTRY SUBDIVISION, UNIT - 2  
OTERO COUNTY, NEW MEXICO**

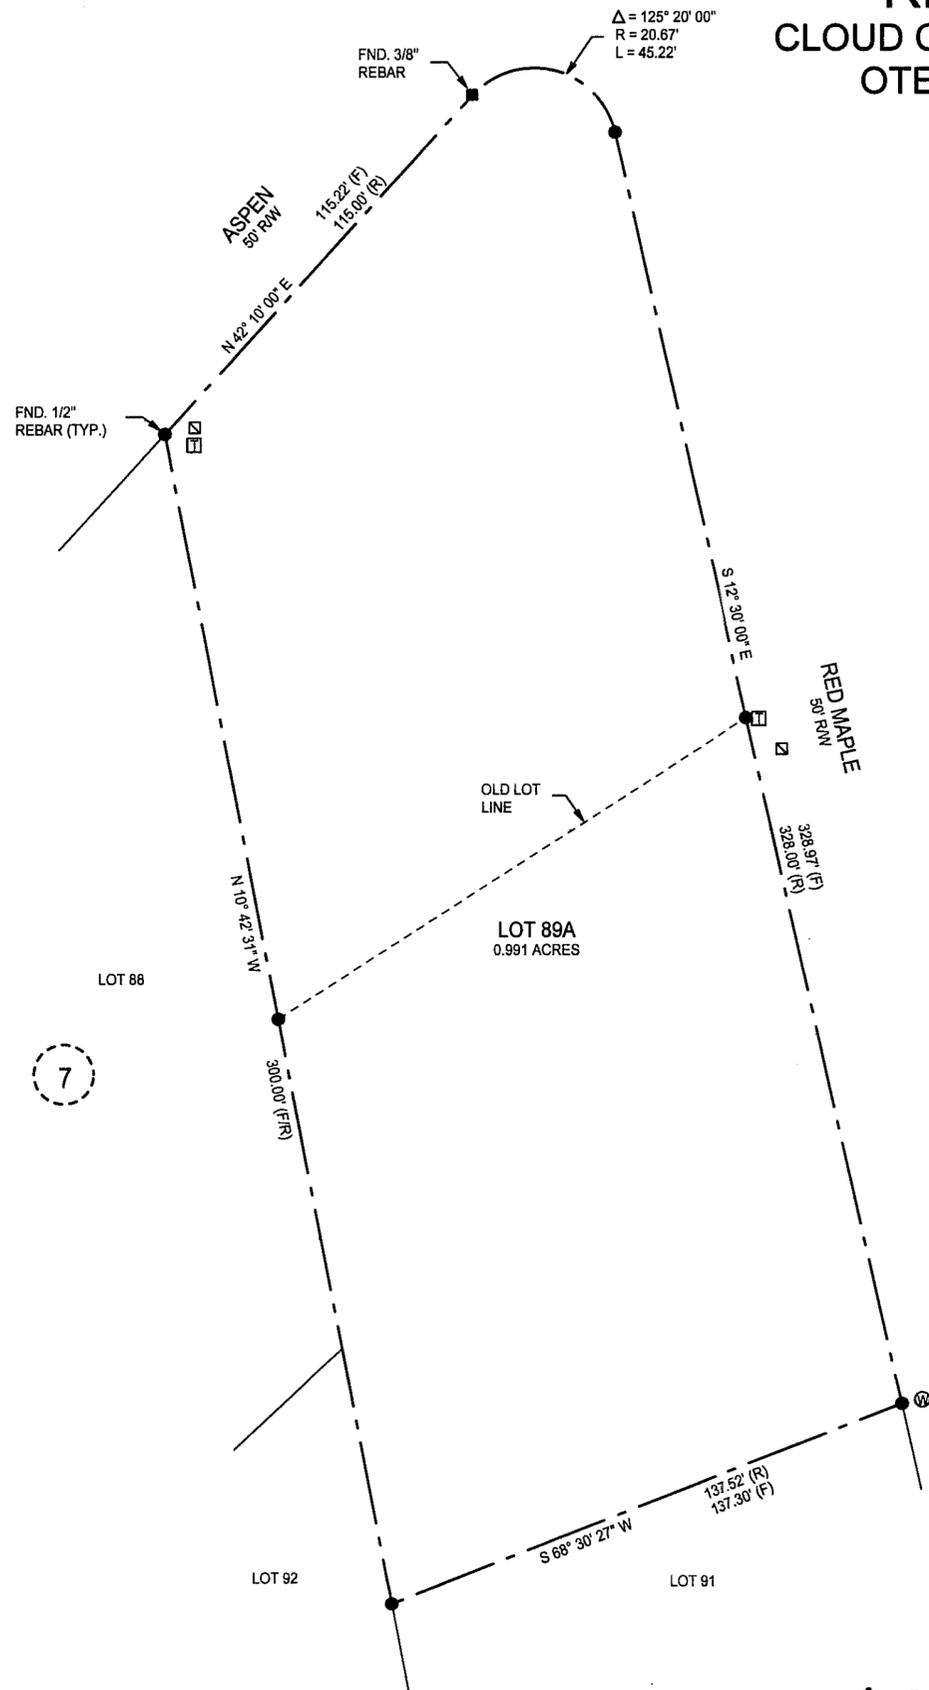

SCALE: 1" = 30'  
(F) = FIELD  
(R) = RECORD  
 WATER METER  
 TRANSFORMER  
 UTILITY PEDESTAL

**DEDICATION**

STATE OF ~~NEW MEXICO~~ <sup>CP</sup> ARIZONA  
 COUNTY OF ~~OTERO~~ <sup>CP</sup> PIMA

KNOWN ALL MEN BY THESE PRESENTS THAT DENNIS W. PAPE AND CARRIE R. PAPE ARE THE OWNERS AND PROPRIETORS OF LOTS 89 AND 90, BLOCK 7, CLOUD COUNTRY SUBDIVISION, UNIT 2, OTERO COUNTY, NEW MEXICO. SAID OWNERS DO HEREBY CAUSE SAID LOTS TO BE VACATED AND REPLATTED, AS SHOWN HEREIN ON THIS PLAT.

IN WITNESS WHEREOF THE OWNERS HAVE SET THEIR HANDS AND SEAL ON THE 15<sup>th</sup> DAY OF

August 2013.  
 DENNIS W. PAPE

Carrie R. Pape  
 CARRIE R. PAPE

**ACKNOWLEDGEMENT**


STATE OF ~~NEW MEXICO~~ <sup>CP</sup> ARIZONA  
 COUNTY OF ~~Pima~~ <sup>CP</sup> PIMA

THE FOREGOING INSTRUMENT WAS ACKNOWLEDGED BEFORE ME ON THIS 15<sup>th</sup> DAY OF

August 2013, BY DENNIS W. PAPE AND CARRIE R. PAPE.

WITNESS MY HAND AND SEAL ON THIS DAY AND YEAR LAST WRITTEN ABOVE.

Nastasha M. Beltran / Nastasha Walsh, NOTARY PUBLIC

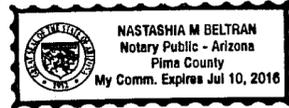

MY COMMISSION EXPIRES Jul 10, 2016

CLAIM OF EXEMPTION TO THE OTERO COUNTY SUBDIVISION ORDINANCE GRANTED ON THIS 19<sup>th</sup> DAY OF AUGUST 2013.

Stephanie Adams, OTERO COUNTY PLANNING COORDINATOR

COE-EX-12-EX-53

**CERTIFICATE**

STATE OF NEW MEXICO )  
 COUNTY OF OTERO )

I, BRANDEN LANGLEY, A NEW MEXICO REGISTERED PROFESSIONAL SURVEYOR CERTIFY THAT I CONDUCTED AND AM RESPONSIBLE FOR HIS SURVEY, THAT THIS SURVEY IS TRUE AND CORRECT TO THE BEST OF MY KNOWLEDGE AND BELIEF, AND THAT THIS SURVEY AND PLAT MEETS THE MINIMUM STANDARDS FOR SURVEYING IN NEW MEXICO.

Branden Langley  
 NEW MEXICO REGISTRATION NO. 20809



STATE OF NEW MEXICO )  
 COUNTY OF OTERO )

RECORDED IN THE OFFICE OF THE COUNTY CLERK AND PUBLIC RECORDER OF OTHER COUNTY, NEW MEXICO, AT 11:08 O'CLOCK, A M., THIS 20 DAY OF August, 2013.

Denise Guerra, COUNTY CLERK BY: Selma Maus

INSTRUMENT NO. 201307183

THIS PLAT PREPARED AND FILED PURSUANT TO SEC. 7.4B, ORDINANCE 07-02, OTERO COUNTY, NEW MEXICO, SUBDIVISION REGULATIONS. THIS PLAT FILED WITH OTERO COUNTY CLERK AND WITH OTERO COUNTY ASSESSOR.

**ALAMOTERO LAND SURVEYS, P.C.** PROFESSIONAL LAND SURVEYORS  
 1101 NORTH FLORIDA AVENUE  
 ALAMOGORDO, NEW MEXICO  
 PHONE 575-437-7074 FAX 575-437-7075  
 COPYRIGHT © 2013 ALAMOTERO LAND SURVEYS, P.C.

