



A SURVEY PLAT OF LOTS 126 AND 127, BLOCK 34
TWIN FORKS RANCH ESTATES, UNIT NINE, OTERO COUNTY, NEW MEXICO

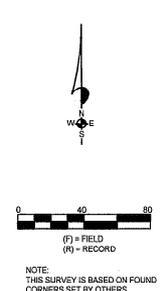

A SURVEY PLAT OF LOTS 126 AND 127, BLOCK 34, TWIN FORKS RANCH ESTATES, UNIT NINE, OTERO COUNTY, NEW MEXICO.
FILED APRIL 3, 1970, RECEPTION NO. 74688, BK 13, PG 42-43, OTERO COUNTY, NEW MEXICO.

CERTIFICATE:
I, BRANDEN LANGLEY, A NEW MEXICO LICENSED PROFESSIONAL SURVEYOR CERTIFY THAT I CONDUCTED AND AM RESPONSIBLE FOR THIS SURVEY. THAT THIS SURVEY IS TRUE AND CORRECT TO THE BEST OF MY KNOWLEDGE AND BELIEF, AND THAT THIS SURVEY AND PLAT MEETS THE MINIMUM STANDARDS FOR SURVEYING IN NEW MEXICO.

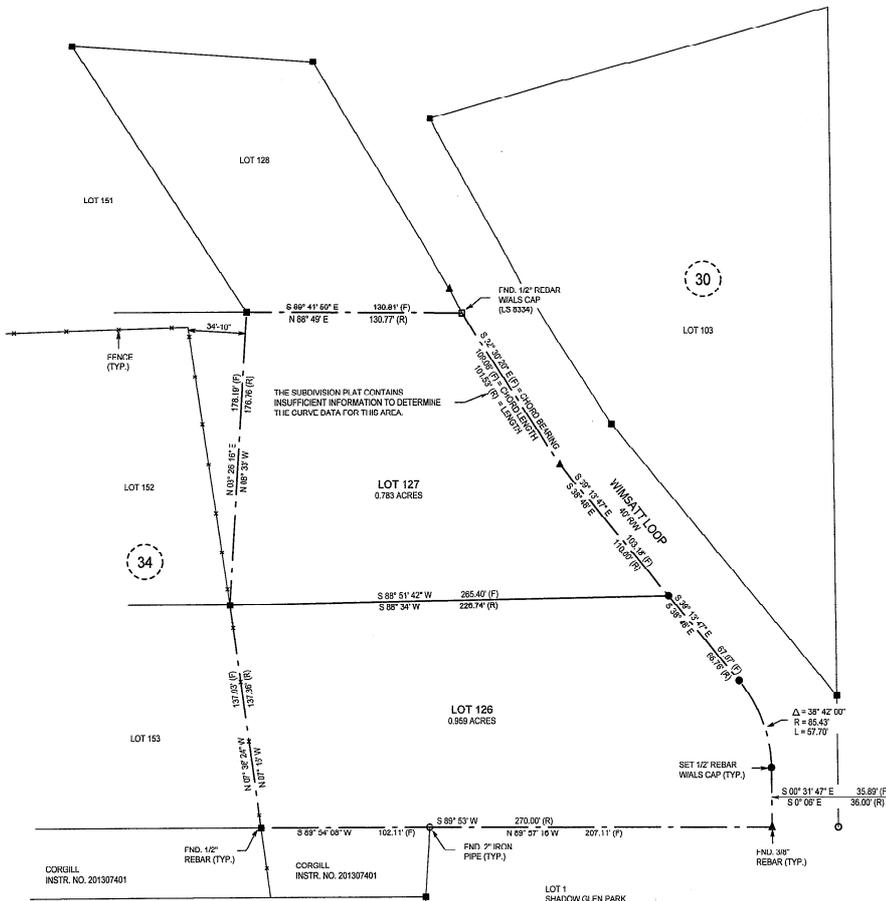

NOTE:
IF THE SEAL IS NOT RED OR EMBOSSED AND THE SIGNATURE IS BLACK, THIS IS AN UNAUTHORIZED COPY AND THE CERTIFICATIONS ARE NULL AND VOID.

NOTE:
BOOK AND PAGE NUMBERS REFERRED TO ARE OF THE RECORDS OF OTERO COUNTY, NEW MEXICO, OBTAINED FROM THE FILES OF THE OTERO COUNTY ASSESSOR'S OFFICE.



ALAMOTERO LAND SURVEYS, P.C. PROFESSIONAL LAND SURVEYORS
101 NORTH FLORIDA AVENUE
ALAMOGORDO, NEW MEXICO
PHONE 575-437-7074 FAX 575-437-7075

DATE: 12/20/13 SCALE: 1" = 40'
DRAWN BY: LTR JOB NO.: 13-0543
CHECKED BY: BR SHEET 2 OF 2

REC. DATE: 11/6/14 REC. TIME: 10:29:27 AM INSTR. NO. 20140206 CL. 01
OTERO COUNTY, 2014/06/06 SHERMAN COUNTY CLERK PAGE 1 OF 1