


A SURVEY PLAT OF TRACT 12, MT. JOY ESTATES,  
OTERO COUNTY, NEW MEXICO

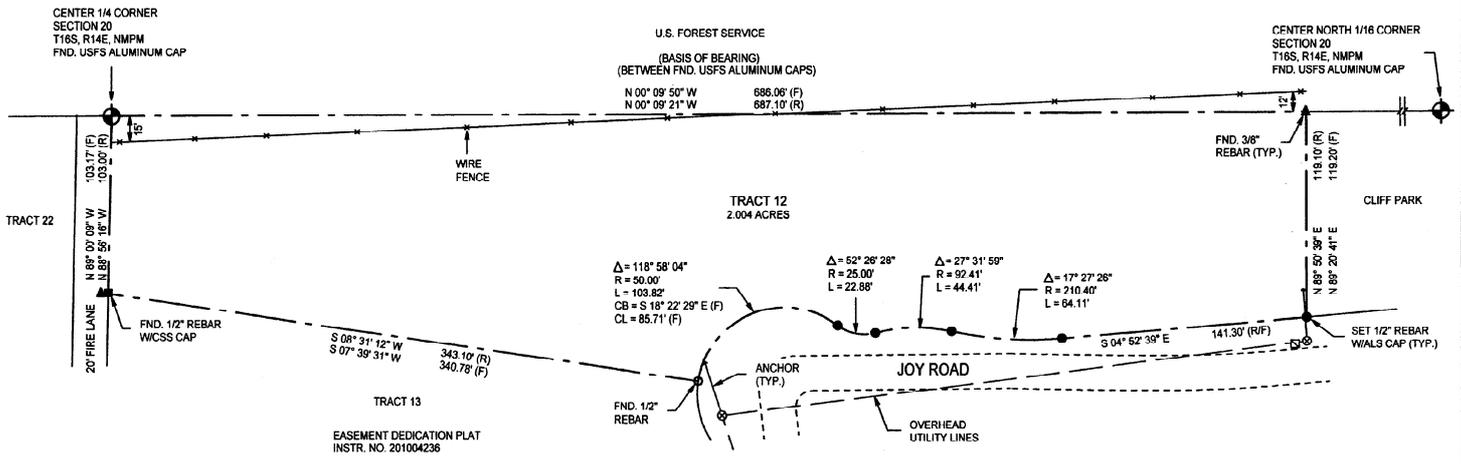


A SURVEY PLAT OF TRACT 12, MT. JOY ESTATES, OTERO COUNTY,  
NEW MEXICO.  
FILED FEBRUARY 7, 1980, RECEPTION NO. 51001, BK 26, PG 1-6,  
OTERO COUNTY, NEW MEXICO.

CERTIFICATE:  
I, BRANDEN LANGLEY, A NEW MEXICO LICENSED PROFESSIONAL SURVEYOR  
CERTIFY THAT I CONDUCTED AND AM RESPONSIBLE FOR THIS SURVEY, THAT  
THIS SURVEY IS TRUE AND CORRECT TO THE BEST OF MY KNOWLEDGE AND  
AND BELIEF, AND THAT THIS SURVEY AND PLAT MEETS THE MINIMUM  
STANDARDS FOR SURVEYING IN NEW MEXICO.

NOTE:  
IF THE SEAL IS NOT RED OR EMBOSSED  
AND THE SIGNATURE BLACK, THEN THIS  
IS AN UNAUTHORIZED COPY AND THE  
CERTIFICATIONS ARE NULL AND VOID

*Branden Langley*

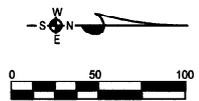

- (R) = RECORD
- (F) = FIELD
- CB = CHORD BEARING
- CL = CHORD LENGTH
- ⊙ UTILITY POLE
- ⊞ UTILITY PEDESTAL
- || BREAKLINE

NOTE:  
THIS SURVEY IS BASED ON FOUND CORNERS  
SET BY OTHERS AND CORNERS PREVIOUSLY  
ACCEPTED BY CONSTRUCTION SURVEYING SERVICES  
FOR THE WEST LINE OF TRACT 13. SET CORNERS  
ARE BASED ON RECORD DIMENSIONS AND FOUND  
USFS ALUMINUM CAPS.

REC DATE: 01/11/14 REC TIME: 3:24:28 PM INSTR: 201408162 CLK: [Signature]  
OTERO COUNTY, DENISE GUERRA COUNTY CLERK PAGE 1 OF 1

**ORTEGA**

**ALAMOTERO** PROFESSIONAL LAND SURVEYORS  
LAND SURVEYS, P.C. 1101 NORTH FLORIDA AVENUE  
ALAMOGORDO, NEW MEXICO  
PHONE 575-437-7074 FAX 575-437-7075  
COPYRIGHT © 2014 ALAMOTERO LAND SURVEYS, P.C.

DATE: 09/10/14 SCALE: 1" = 50'  
DRAWN BY: LTR JOB NO.: 14-0378  
CHECKED BY: BL SHEET 1 OF 1