


A SURVEY PLAT OF LOTS 3 AND 4, BLOCK 18,
CHIPPEWAY PARK, ADDITION 1, OTERO COUNTY, NEW MEXICO

LTR/PLAT-15

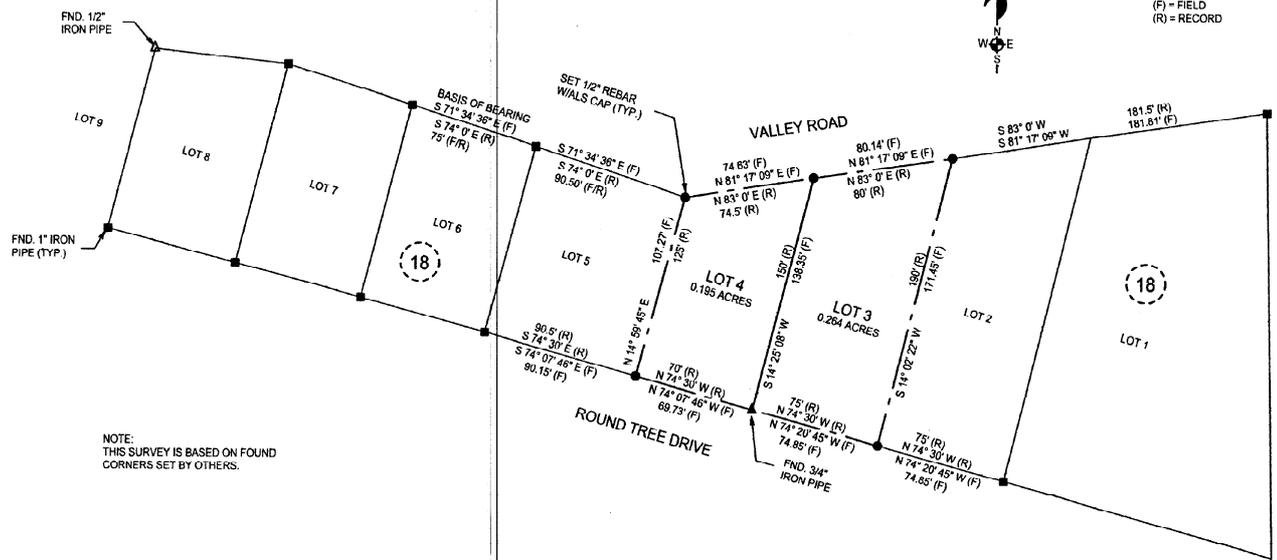

NOTE:
THIS SURVEY IS BASED ON FOUND
CORNERS SET BY OTHERS.

A SURVEY PLAT OF LOTS 3 AND 4, BLOCK 18,
CHIPPEWAY PARK, ADDITION 1, OTERO COUNTY, NEW MEXICO.
FILED DECEMBER 5, 1965, RECEPTION NO. 76790, BK 9, PG 12,
OTERO COUNTY, NEW MEXICO.

CERTIFICATE:
I, BRANDEN LANGLEY, A NEW MEXICO LICENSED PROFESSIONAL SURVEYOR,
CERTIFY THAT I CONDUCTED AND AM RESPONSIBLE FOR THIS SURVEY, THAT
THIS SURVEY IS TRUE AND CORRECT TO THE BEST OF MY KNOWLEDGE AND
AND BELIEF, AND THAT THIS SURVEY AND PLAT MEETS THE MINIMUM
STANDARDS FOR SURVEYING IN NEW MEXICO.



NOTE:
IF THE SEAL IS NOT RED OR EMBOSSED
AND THE SIGNATURE BLOCK, THEN THIS
IS AN UNAUTHORIZED COPY AND THE
CERTIFICATIONS ARE NULL AND VOID.

ALAMOTERO LAND SURVEYS, P.C. PROFESSIONAL LAND SURVEYORS
1101 NORTH FLORIDA AVENUE
ALAMOGORDO, NEW MEXICO
PHONE 575-437-7074 FAX 575-437-7075
COPYRIGHT © 2015 ALAMOTERO LAND SURVEYS, P.C.

DATE: 04/22/15 SCALE: 1" = 50'
DRAWN BY: LTR JOB NO.: 15-0150
CHECKED BY: BL SHEET 1 OF 1

REC DATE: 4/27/15 REC TIME: 2:50:27 PM INSTRN: 2015020992 CLK: dlm
OTERO COUNTY, DENISE GUERRA COUNTY CLERK PAGE 1 OF 1