


A SURVEY PLAT OF LOTS 7 & 8, BLOCK 5, PINEY WOODS ESTATES, PLAT 5, OTERO COUNTY, NEW MEXICO

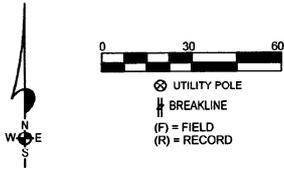


NOTE:
THE PLAT OF PINEY WOODS ESTATES, PLAT 5, CONTAINS
NUMEROUS MATHEMATICAL ERRORS AND THIS SURVEY
IS BASED ON FOUND CORNERS SET BY OTHERS AND
BEST AVAILABLE EVIDENCE.

A SURVEY PLAT OF LOTS 7 & 8, BLOCK 5, PINEY WOODS ESTATES,
PLAT 5, OTERO COUNTY, NEW MEXICO.

FILED OCTOBER 4, 1972, RECEPTION NO. 91085, BK 16, PG 5-6,
OTERO COUNTY, NEW MEXICO.


CERTIFICATE:
I, BRANDEN LANGLIE, A NEW MEXICO LICENSED PROFESSIONAL SURVEYOR
CERTIFY THAT I CONDUCTED AND AM RESPONSIBLE FOR THIS SURVEY, THAT
THIS SURVEY IS TRUE AND CORRECT TO THE BEST OF MY KNOWLEDGE AND
AND BELIEF, AND THAT THIS SURVEY AND PLAT MEETS THE MINIMUM
STANDARDS FOR SURVEYING IN NEW MEXICO.

NOTE:
IF THE SEAL IS NOT RED OR EMBOSSED
AND THE SIGNATURE BLACK, THEN THIS
IS AN UNAUTHORIZED COPY AND THE
CERTIFICATIONS ARE NULL AND VOID.

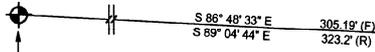

SOUTHEAST CORNER
LOT 12, BLOCK 2
SECTION 1
T16S, R11E, N16M
FND. USFS ALUMINUM CAP

NOTE:
BOOK AND PAGE NUMBERS REFERRED TO
ARE OF THE RECORDS OF OTERO COUNTY,
NEW MEXICO, OBTAINED FROM THE FILES
OF THE OTERO COUNTY ASSESSOR'S OFFICE.

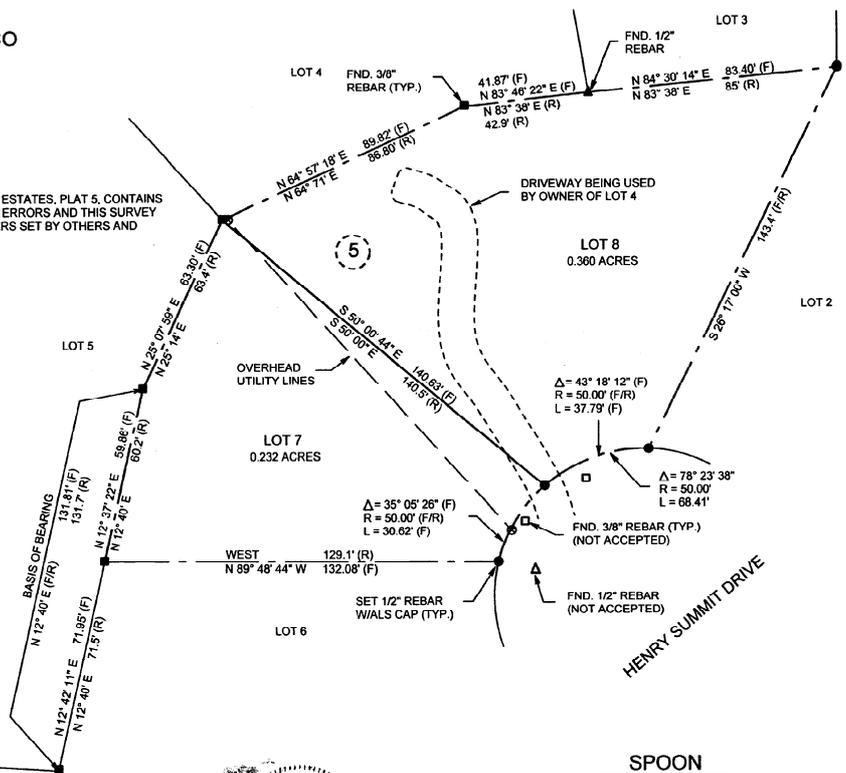

SPoon

ALAMOTERO PROFESSIONAL LAND SURVEYORS
1101 NORTH FLORIDA AVENUE
ALAMOGORDO, NEW MEXICO
PHONE 575-437-7074 FAX 575-437-7075
COPYRIGHT © 2015 ALAMOTERO LAND SURVEYS, P.C.

DATE: 05/27/15	SCALE: 1" = 30'
DRAWN BY: LTR	JOB NO.: 15-0205
CHECKED BY: BL	SHEET 1 OF 1

REC. DATE: 5/29/15 REC. TIME: 1:24:41 PM INSTR. 201503743
OTERO COUNTY, DENISE GUERRA COUNTY CLERK PAGE 1 OF 1

LTR1PLAT-15