


A SURVEY PLAT OF LOTS 55 AND 56, BLOCK 22 AND LOT 53C, REPLAT C, BLOCK 22, RESUBDIVISION OF PARTS OF THE SECOND AND THIRD ADDITION TO THE TOWNSITE OF CLOUDCROFT, OTERO COUNTY, NEW MEXICO

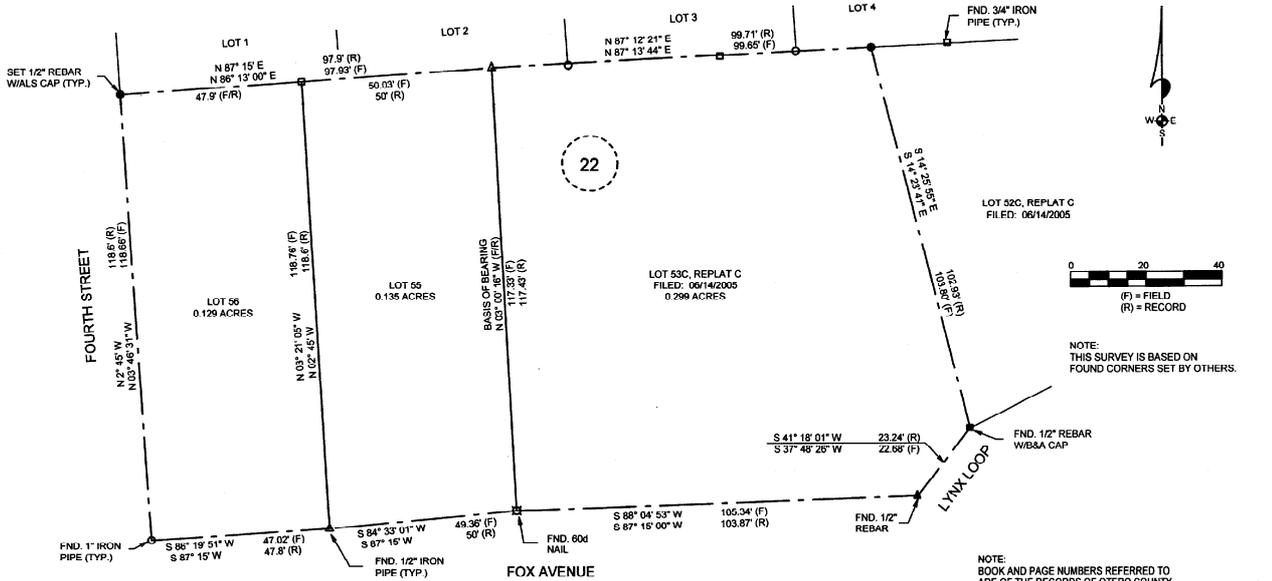

A SURVEY PLAT OF LOTS 55 & 56, BLOCK 22, RESUBDIVISION OF PARTS OF THE SECOND AND THIRD ADDITION TO THE TOWNSITE OF CLOUDCROFT, OTERO COUNTY, NEW MEXICO, FILED APRIL 7, 1947 AND LOT 53C, REPLAT C, BLOCK 22, RESUBDIVISION OF THE SECOND AND THIRD ADDITION TO THE TOWNSITE OF CLOUDCROFT, OTERO COUNTY, NEW MEXICO, FILED JUNE 14, 2005.

CERTIFICATE:
I, BRANDEN LANGLEY, A NEW MEXICO LICENSED PROFESSIONAL SURVEYOR CERTIFY THAT I CONDUCTED AND AM RESPONSIBLE FOR THIS SURVEY THAT THIS SURVEY IS TRUE AND CORRECT TO THE BEST OF MY KNOWLEDGE AND BELIEF, AND THAT THIS SURVEY AND PLAT MEETS THE MINIMUM STANDARDS FOR SURVEYING IN NEW MEXICO.



NOTE:
IF THE SEAL IS NOT PRESENT OR THE SIGNATURE BLACK, THEN THIS IS AN UNAUTHORIZED COPY AND THE CERTIFICATIONS ARE NULL AND VOID.



ALAMOTERO PROFESSIONAL LAND SURVEYORS
1101 NORTH FLORIDA AVENUE
ALAMOGORDO, NEW MEXICO
PHONE 575 437 7074 FAX 575 437 7076
ALAMOTERO LAND SURVEYS, P.C. COPYRIGHT © 2015 ALAMOTERO LAND SURVEYS, P.C.

DATE: 09/29/15 SCALE: 1" = 20'
DRAWN BY: LTR JOB NO.: 15-0225
CHECKED BY: BL SHEET 1 OF 1