


A SURVEY PLAT OF THE WEST 1/2 OF LOT 3, BLOCK 6, LAWRENCE'S ADDITION ALAMOGORDO, OTERO COUNTY, NEW MEXICO, SAVE AND EXCEPT THE EAST 75 FEET OF THE WEST 1/2 OF LOT 3, BLOCK 6, LAWRENCE'S ADDITION, ALAMOGORDO, OTERO COUNTY, NEW MEXICO

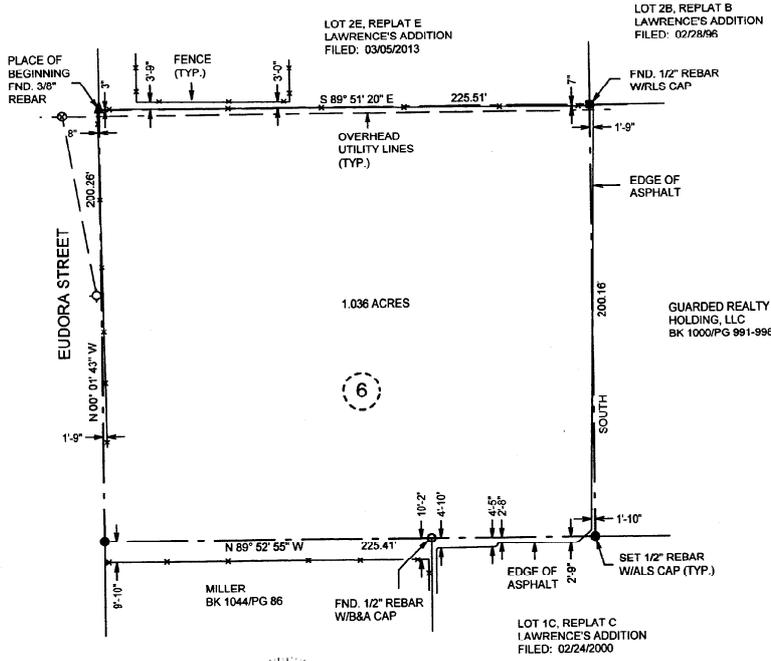

DESCRIPTION

THE W1/2 OF LOT 3, BLOCK 6, LAWRENCE'S ADDITION, ALAMOGORDO, OTERO COUNTY, NEW MEXICO, SAVE AND EXCEPT THE EAST 75 FEET OF THE W1/2 OF LOT 3, BLOCK 6, LAWRENCE'S ADDITION, ALAMOGORDO, OTERO COUNTY, NEW MEXICO, DESCRIBED BY METES AND BOUNDS AS FOLLOWS:

BEGINNING AT THE NORTHWEST CORNER OF SAID LOT 3 AND GOING S89°51'20"E ALONG THE NORTH LINE OF SAID LOT 3 A DISTANCE OF 225.51 FEET; THENCE SOUTH A DISTANCE OF 200.16 FEET; THENCE N89°52'55"W A DISTANCE OF 225.41 FEET TO THE EAST RIGHT-OF-WAY LINE OF EUDORA STREET; THENCE N00°01'43"W ALONG SAID RIGHT-OF-WAY LINE A DISTANCE OF 200.26 FEET TO THE SAID PLACE OF BEGINNING, AND CONTAINING 1.036 ACRES, MORE OR LESS.

SUBJECT TO ANY RIGHTS-OF-WAY OR OTHER EASEMENTS AS GRANTED OR RESERVED BY INSTRUMENTS OF RECORD OR AS NOW EXISTING ON SAID TRACT.


CERTIFICATE
I, BRANDEN LANGLEY, A NEW MEXICO LICENSED PROFESSIONAL SURVEYOR, CERTIFY THAT I CONDUCTED AND AM RESPONSIBLE FOR THIS SURVEY, THAT THIS SURVEY IS TRUE AND CORRECT TO THE BEST OF MY KNOWLEDGE AND BELIEF, AND THAT THIS SURVEY AND PLAT MEETS THE MINIMUM STANDARDS FOR SURVEYING IN NEW MEXICO.

NOTE:
IF THE SEAL IS NOT RED OR EMBOSSED AND THE SIGNATURE BLACK, THEN THIS IS AN UNAUTHORIZED COPY AND THE CERTIFICATIONS ARE NULL AND VOID.



LIVERS *Branden Langley*

NOTE:
BOOK AND PAGE NUMBERS REFERRED TO ARE OF THE RECORDS OF OTERO COUNTY, NEW MEXICO, OBTAINED FROM THE FILES OF THE OTERO COUNTY ASSESSOR'S OFFICE.

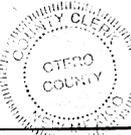

NOTE:
BASIS OF BEARING IS LAWRENCE'S ADDITION, BLOCK 6, REPLAT B, ALAMOGORDO, OTERO COUNTY, NEW MEXICO, FILED FEBRUARY 28, 1996. THIS SURVEY IS BASED ON FOUND CORNERS AND THE SAID LAWRENCE'S ADDITION, BLOCK 6, REPLAT B, ALAMOGORDO, OTERO COUNTY, NEW MEXICO.

ALAMOTERO LAND SURVEYS, P.C.
PROFESSIONAL LAND SURVEYORS
1101 NORTH FLORIDA AVENUE
ALAMOGORDO, NEW MEXICO
PHONE 575-437-7074 FAX 575-437-7075
COPYRIGHT © 2015 ALAMOTERO LAND SURVEYS, P.C.

DATE: 12/04/15 SCALE: 1" = 40'
DRAWN BY: LTR JOB NO.: 15-0538AS
CHECKED BY: BL SHEET 1 OF 1