


# A SURVEY PLAT OF LOT 26A, REPLAT A, BLOCK 1, TWIN FORKS RANCH INC., SUBDIVISION NO. 2, OTERO COUNTY, NEW MEXICO

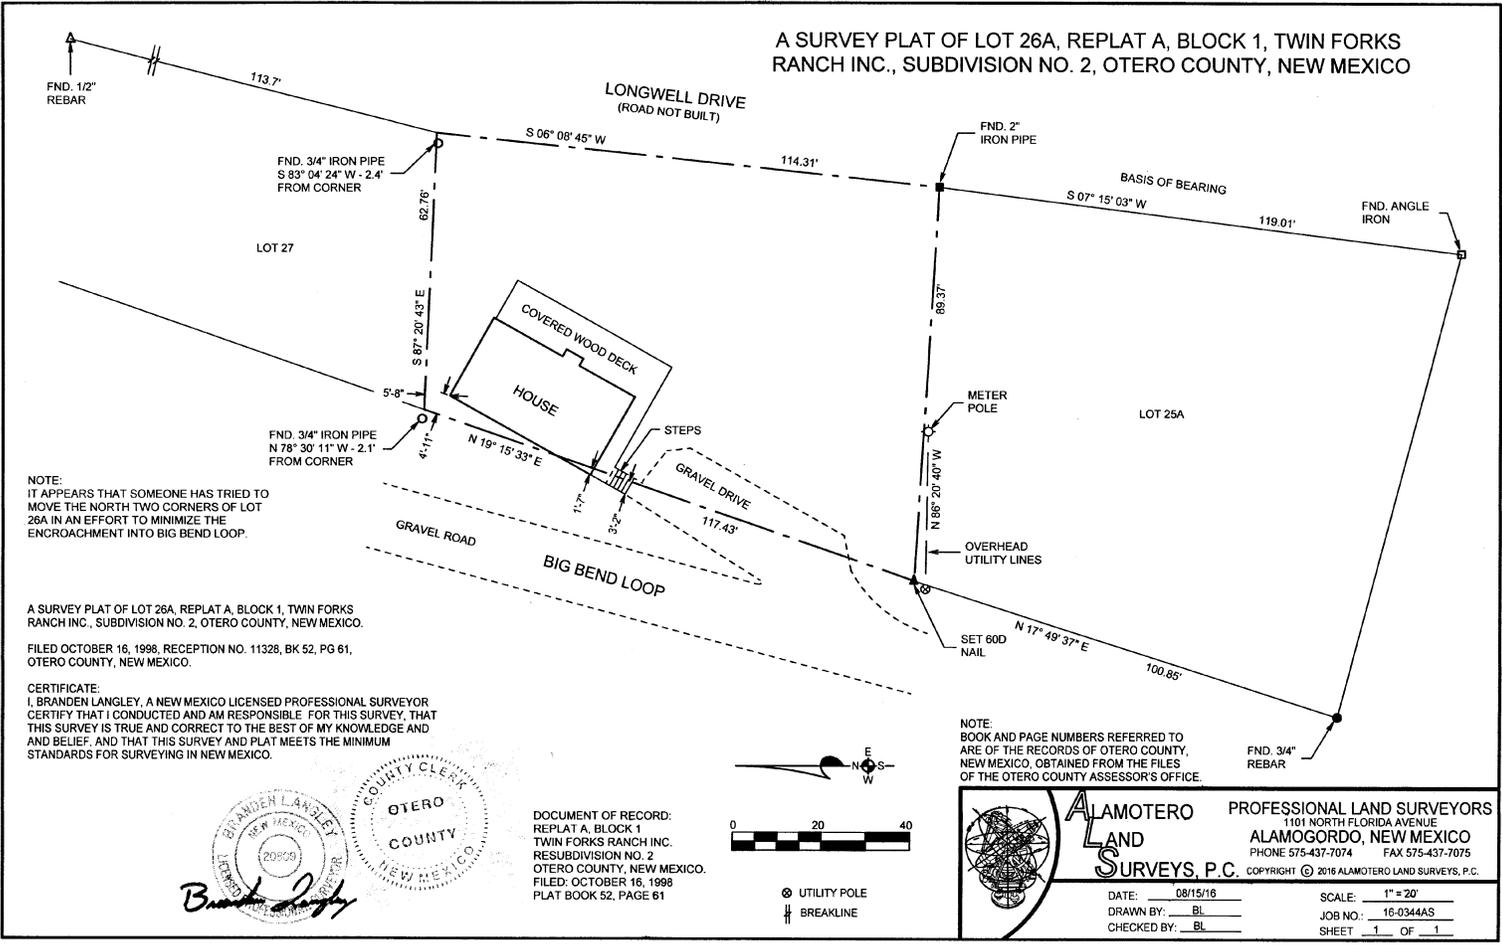


NOTE:  
IT APPEARS THAT SOMEONE HAS TRIED TO MOVE THE NORTH TWO CORNERS OF LOT 26A IN AN EFFORT TO MINIMIZE THE ENCROACHMENT INTO BIG BEND LOOP.


A SURVEY PLAT OF LOT 26A, REPLAT A, BLOCK 1, TWIN FORKS RANCH INC., SUBDIVISION NO. 2, OTERO COUNTY, NEW MEXICO.  
FILED OCTOBER 16, 1998, RECEPTION NO. 11328, BK 52, PG 61, OTERO COUNTY, NEW MEXICO.

CERTIFICATE:  
I, BRANDEN LANGLEY, A NEW MEXICO LICENSED PROFESSIONAL SURVEYOR CERTIFY THAT I CONDUCTED AND AM RESPONSIBLE FOR THIS SURVEY, THAT THIS SURVEY IS TRUE AND CORRECT TO THE BEST OF MY KNOWLEDGE AND AND BELIEF, AND THAT THIS SURVEY AND PLAT MEETS THE MINIMUM STANDARDS FOR SURVEYING IN NEW MEXICO.

NOTE:  
BOOK AND PAGE NUMBERS REFERRED TO ARE OF THE RECORDS OF OTERO COUNTY, NEW MEXICO, OBTAINED FROM THE FILES OF THE OTERO COUNTY ASSESSOR'S OFFICE.

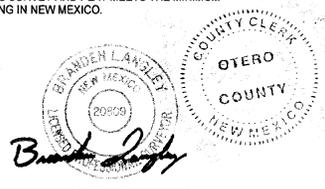

DOCUMENT OF RECORD:  
REPLAT A, BLOCK 1  
TWIN FORKS RANCH INC.  
RESUBDIVISION NO. 2  
OTERO COUNTY, NEW MEXICO.  
FILED: OCTOBER 16, 1998  
PLAT BOOK 52, PAGE 61

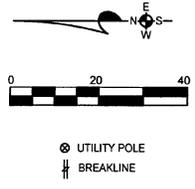

	<b>ALAMOTERO PROFESSIONAL LAND SURVEYORS</b>	
	1101 NORTH FLORIDA AVENUE ALAMOGORDO, NEW MEXICO	
	PHONE 575-437-7074 FAX 575-437-7075	
	COPYRIGHT © 2016 ALAMOTERO LAND SURVEYS, P.C.	
DATE: 08/15/16	SCALE: 1" = 20'	
DRAWN BY: BL	JOB NO.: 16-0344AS	
CHECKED BY: BL	SHEET: 1 OF 1	