

RESOLUTION

WHEREAS, a petition has been filed with the Town Clerk of the Town of Alamogordo, Otero County, New Mexico, petitioning the Board of Trustees of said Town to annex and to include in the Corporate Limits of said Town of Alamogordo certain territory which is contiguous to the present Corporate limits of said Town, and which territory is described as follows, to-wit:

Beginning at the intersection of the line at the North Corporate Limits of the Town of Alamogordo, and the range line between Range 9 East and Range 10 East, N.M. P.M., thence in a northerly direction along said range line between said Ranges 9 and 10 to its intersection with the south line of the north half of the north half of Section 18, Township 16 South, Range 10 East, N.M.P.M., thence in an easterly direction along said south line of the north half of the north half of said Section 18, and continuing along the South line of the north half of the north half of said Section 17, same township and range, to its intersection with the north-south quarter section line of said Section 17; thence in a southerly direction along said north-south quarter section line of said Section 17 to its intersection with the North Corporate Limits of the Town of Alamogordo; Thence westerly along said corporate limit line to its intersection with the range line between Range 9 East, and Range 10 East, N.M.P.M., being the place of beginning.

WHEREAS, it appears that said petition has been signed by the owners of more than a majority of the number of acres in such contiguous territory sought to be annexed,

WHEREAS, it is the opinion of the Board of Trustees that said territory should be annexed to and included within the Corporate Limits of the Town of Alamogordo,

NOW THEREFORE, BE IT RESOLVED, by the Board of Trustees of the Town of Alamogordo that the above described territory be annexed to and included within the Corporate Limits of the Town of Alamogordo,



BE IT FURTHER RESOLVED, that a copy of this resolution, together with a copy of the plat of the territory so annexed, be filed in the office of the County Clerk of Otero County, New Mexico.

Adopted and approved this 17th day of March, A.D. 1949.

[Signature]
MAYOR

ATTEST:

[Signature]
Clerk

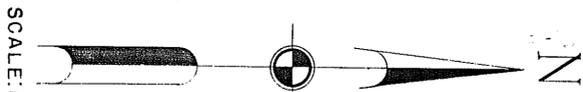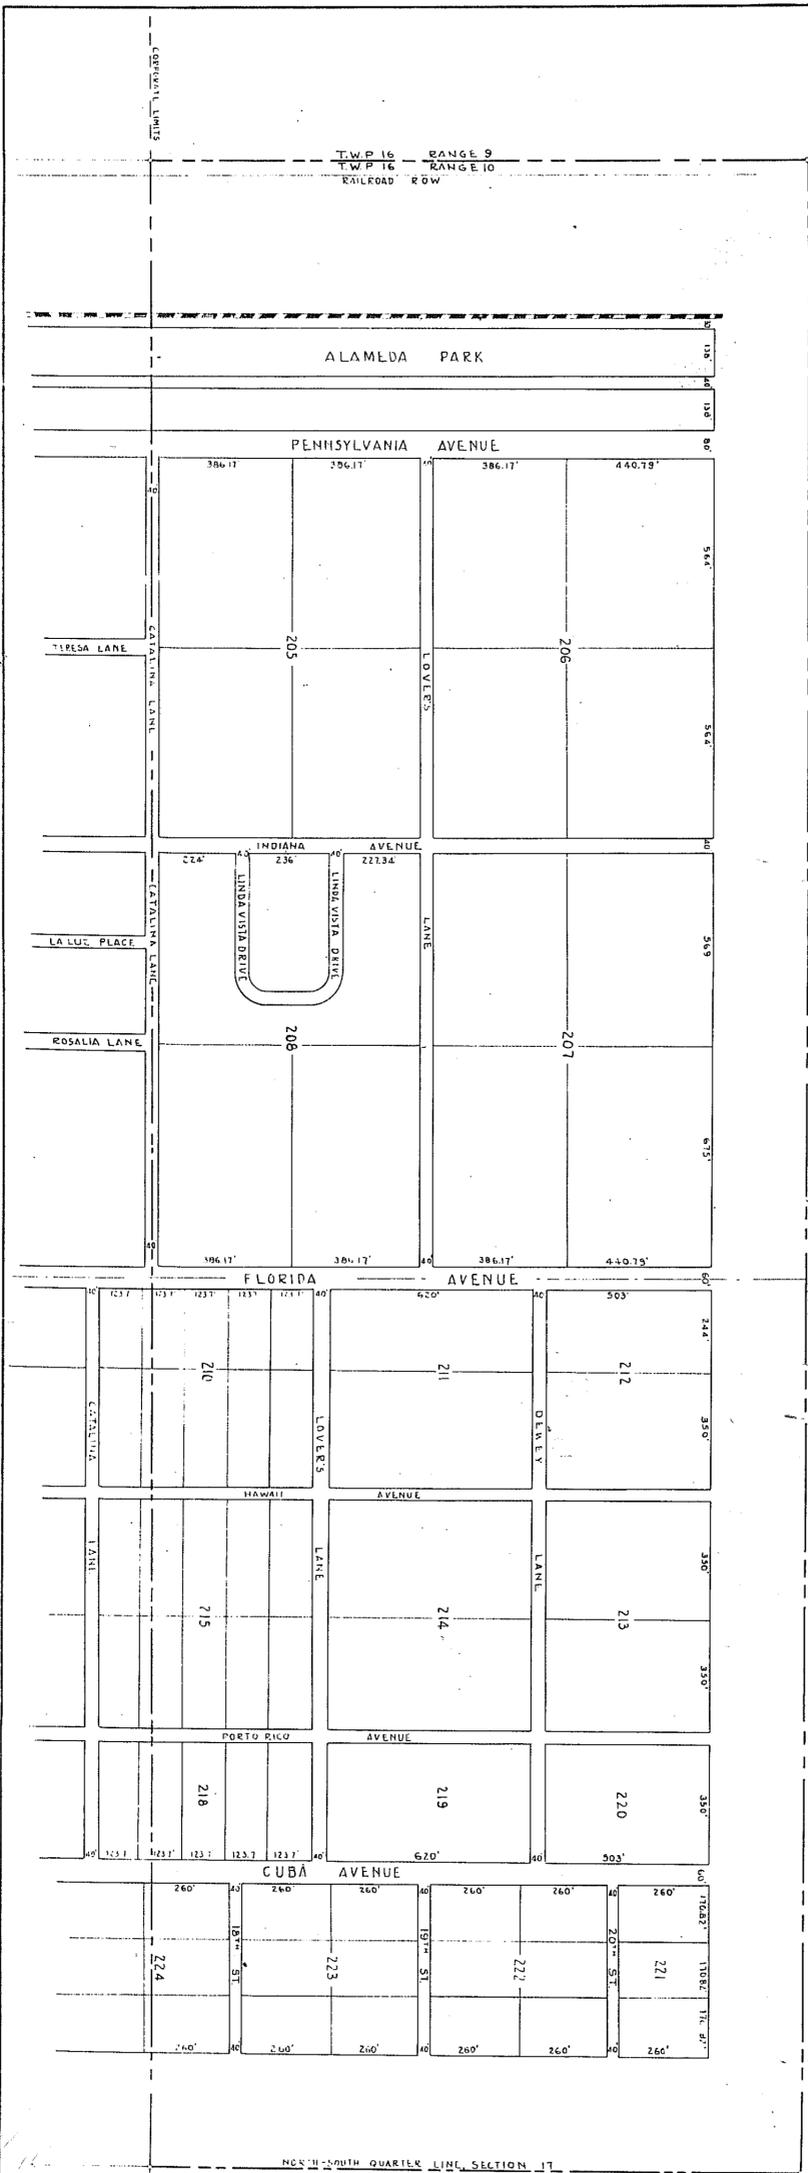

SCALE: 1"=300'

MAP
Showing Extension
of
Corporate Limits of
Town of
ALAMOGORDO, Otero County
NEW MEXICO

E.D. McKinley, Mayor
B.E. Rutz, Town Manager

TRUSTEES:
Murray E. Morgan
Simon Hernandez
Lewis N. Gillis
Walter S. Mullins

O. PAUL LANCE
Consulting Engineer
El Paso, Texas