

PLAT OF A PORTION OF SECTION 19, T14S, R10E, N.M.P.M.,
 SHOWING THAT TRACT OF LAND, BEING PRIVATE PROPERTY, SITUATE WITHIN
 THE "Y" INTERSECTION OF U.S. HIGHWAYS 54 & 70 AT TULAROSA,
 OTERO COUNTY, NEW MEXICO.


SCALE : 1" = 60'

JULY 1955

NOTE: All bearings and ties to G.L.D. subdivisions are in accordance with that survey and plat of Sections 18 and 19 and the west half of Sections 17 and 20, Township 14 South, Range 10 East, N.M.P.M., showing property boundaries of land owned by R. D. and G. D. Champlin, Otero County, New Mexico, by Ashley G. Classen, dated September 1946.

$\Delta = 69^{\circ} 27'$
 $D = 10^{\circ} 00'$
 $T = 397.3'$
 $L = 694.5'$
 $R = 573.7'$

$\Delta = 110^{\circ} 33'$
 $D = 10^{\circ} 00'$
 $T = 826.6'$
 $L = 1105.5'$
 $R = 573.7'$

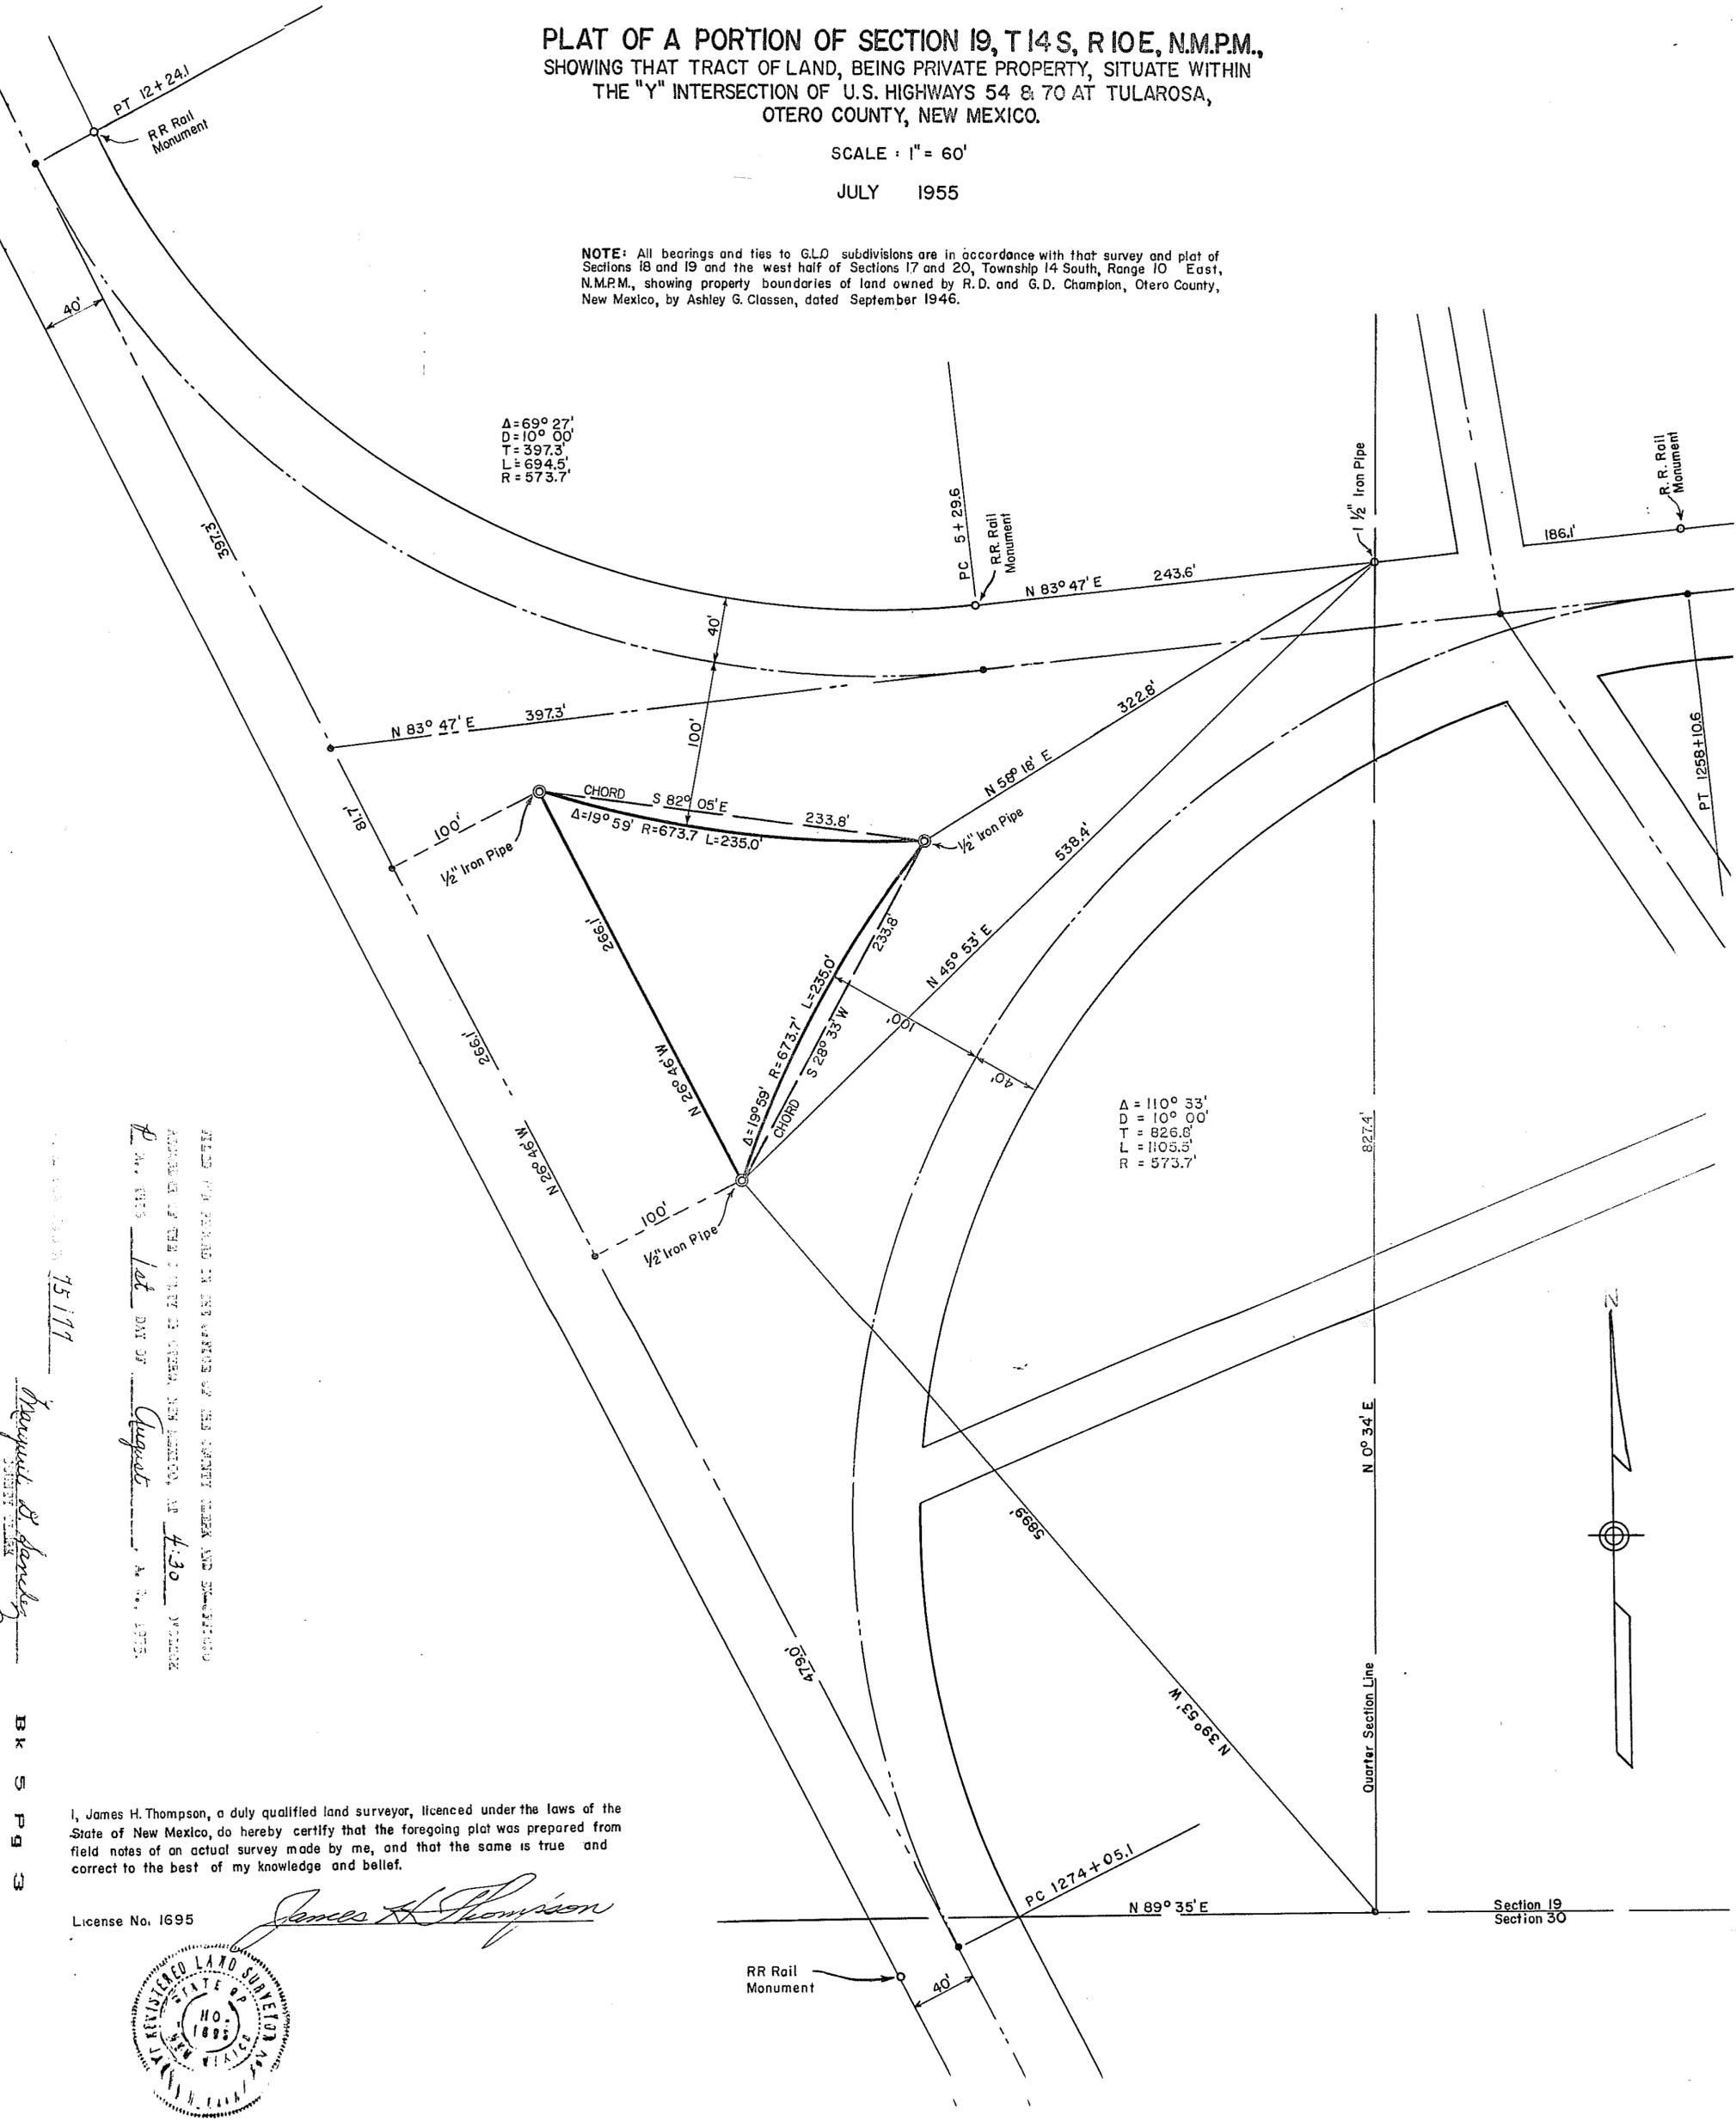

ALL INFORMATION CONTAINED HEREIN IS UNCLASSIFIED
 DATE 11-17-2010 BY 60322 UCBAW/BJS/STP

75117
 James H. Thompson

I, James H. Thompson, a duly qualified land surveyor, licensed under the laws of the State of New Mexico, do hereby certify that the foregoing plat was prepared from field notes of an actual survey made by me, and that the same is true and correct to the best of my knowledge and belief.

License No. 1695

James H. Thompson



FILED
 S19 T14 R10
 BK 5 PG 3

BK 5 PG 3