
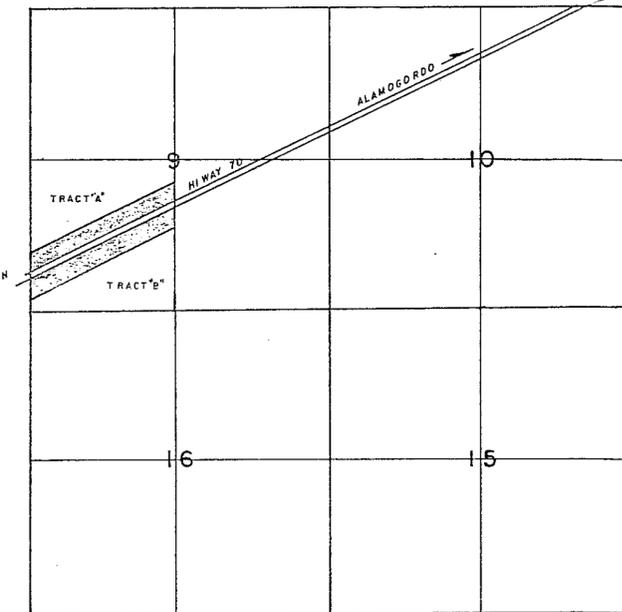


BK 6 PG 2  
SECTION 9 TOWNSHIP 17 RANGE 9

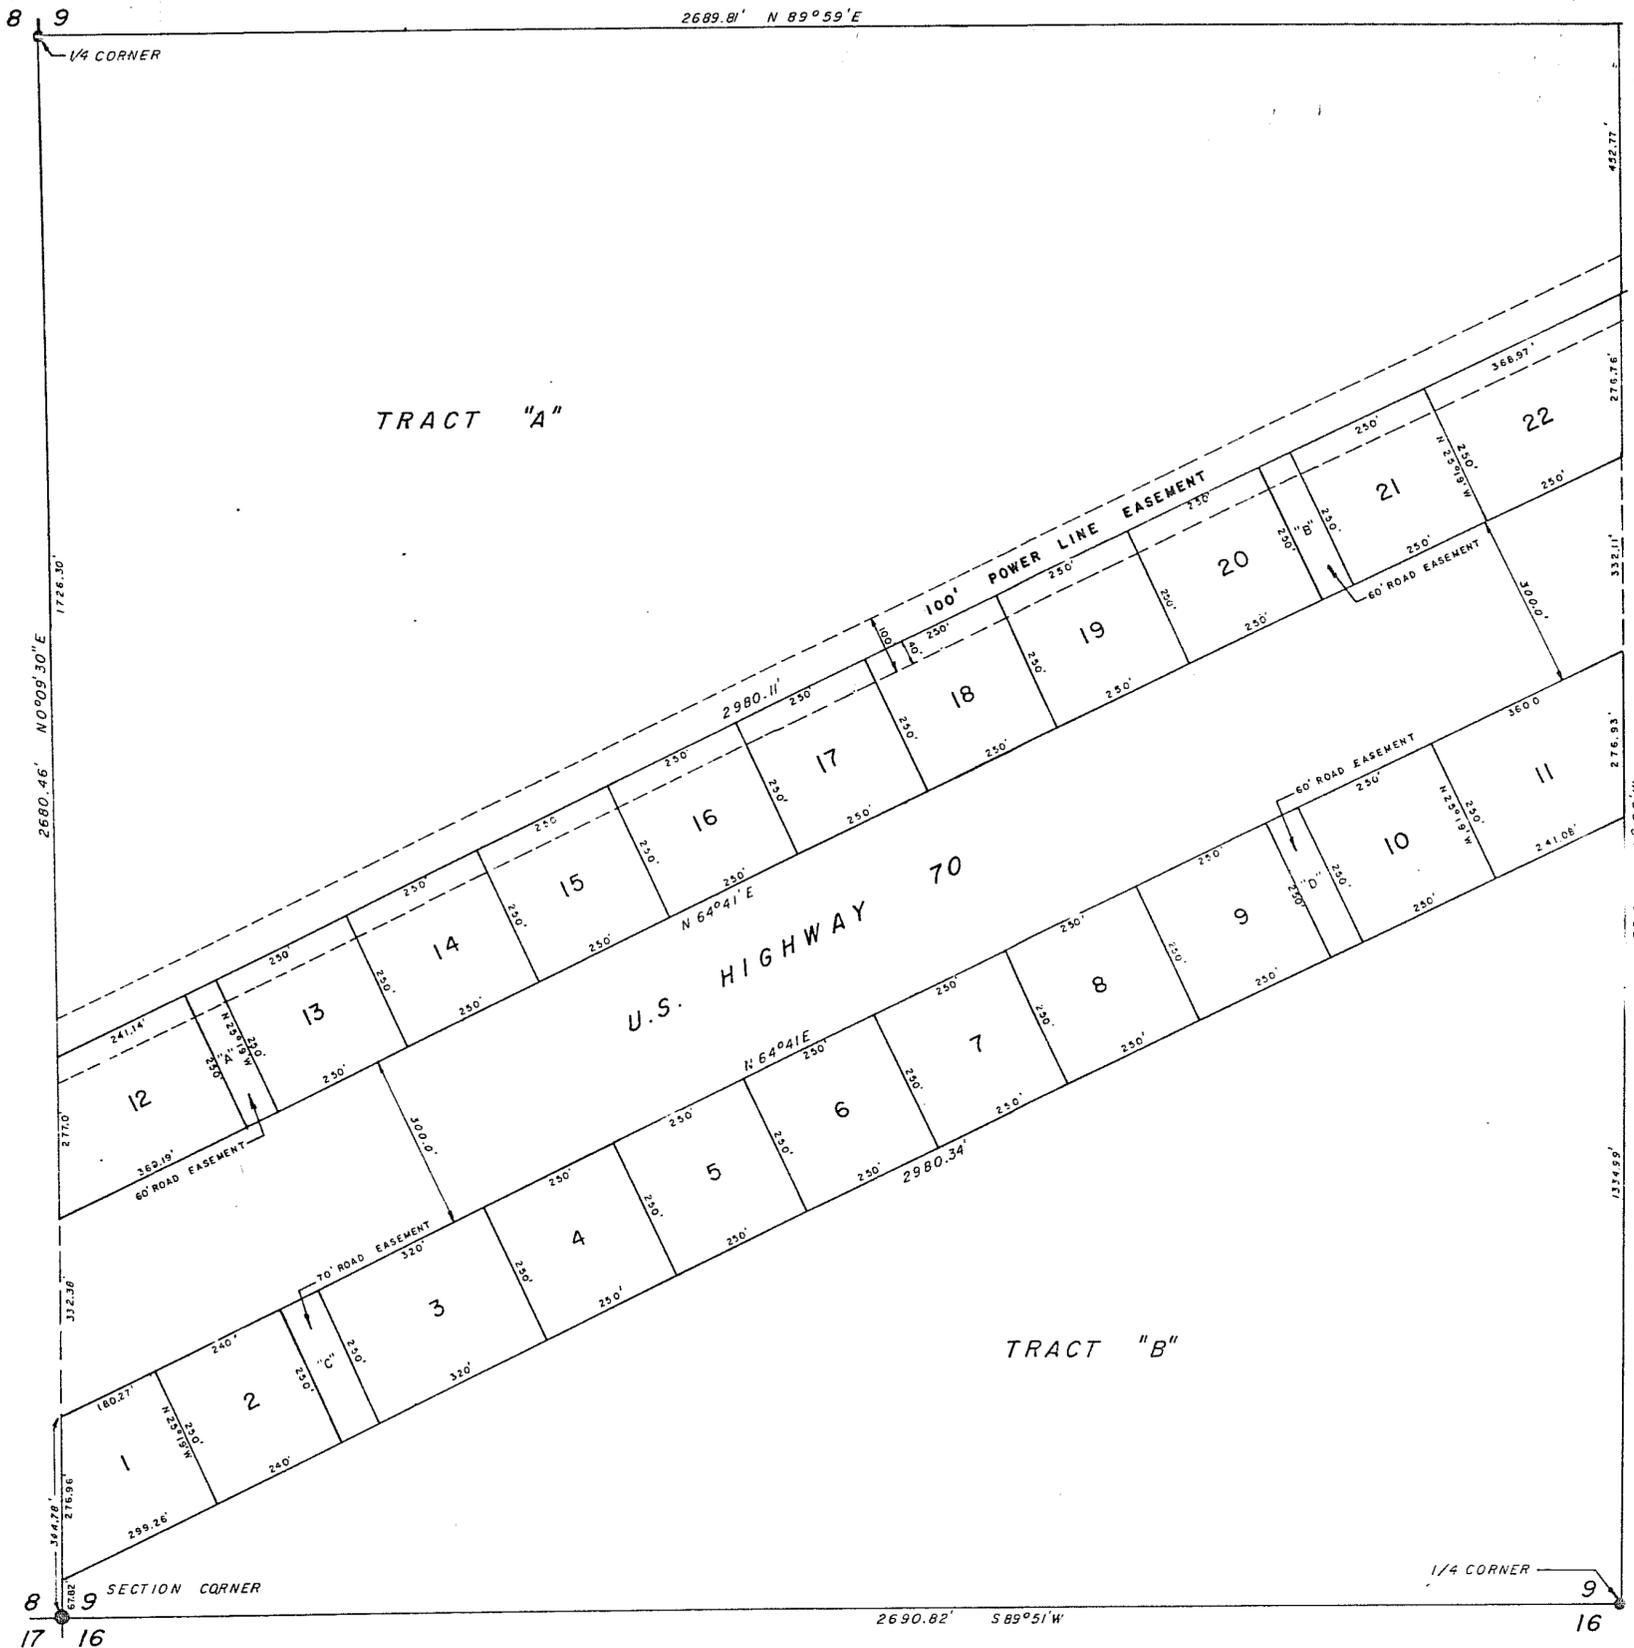

LOCATION MAP  
NO SCALE

SCALE: 1" = 200'

PLAT OF SURVEY  
OF  
SW 1/4  
SEC. 9 T17S R9E NMPM

ENGINEER'S CERTIFICATE  
STATE OF NEW MEXICO }  
COUNTY OF OTERO } SS

I, QUINTON E. DANIEL, A REGISTERED ENGINEER AND LAND SURVEYOR OF THE STATE OF NEW MEXICO, DO HEREBY CERTIFY THAT THE FOREGOING PLAT IN OTERO COUNTY, NEW MEXICO, WAS PREPARED FROM FIELD NOTES OF AN ACTUAL SURVEY MADE BY ME OR UNDER MY DIRECTION, AND THAT THE SAME IS TRUE AND CORRECT TO THE BEST OF MY KNOWLEDGE AND BELIEF.

*Quinton E. Daniel*  
NEW MEXICO REGISTRATION NO. 1359

STATE OF NEW MEXICO }  
COUNTY OF OTERO } SS

FILED FOR RECORD IN THE OFFICE OF THE COUNTY CLERK AND RECORDER OF THE COUNTY OF OTERO, NEW MEXICO, AT 4:05 O'CLOCK, P.M., THIS 15 DAY OF *October* 1959.

COUNTY CLERK *Margaret D. Sanchez*  
DEPUTY *George Yearley*  
RECEPTION NUMBER *23553*

STATE OF NEW MEXICO	
<b>DANIEL ENGINEERING CO.</b>	
1015 OREGON AVE.	PHONE HE 7-034C
ALAMOGORDO NEW MEXICO	
SCALE: Noted	DATE: Sept. 25, 1959
BY: <i>K. J. ...</i>	