


SECTION 29 TOWNSHIP 13 RANGE 12

BK 6 PG 3

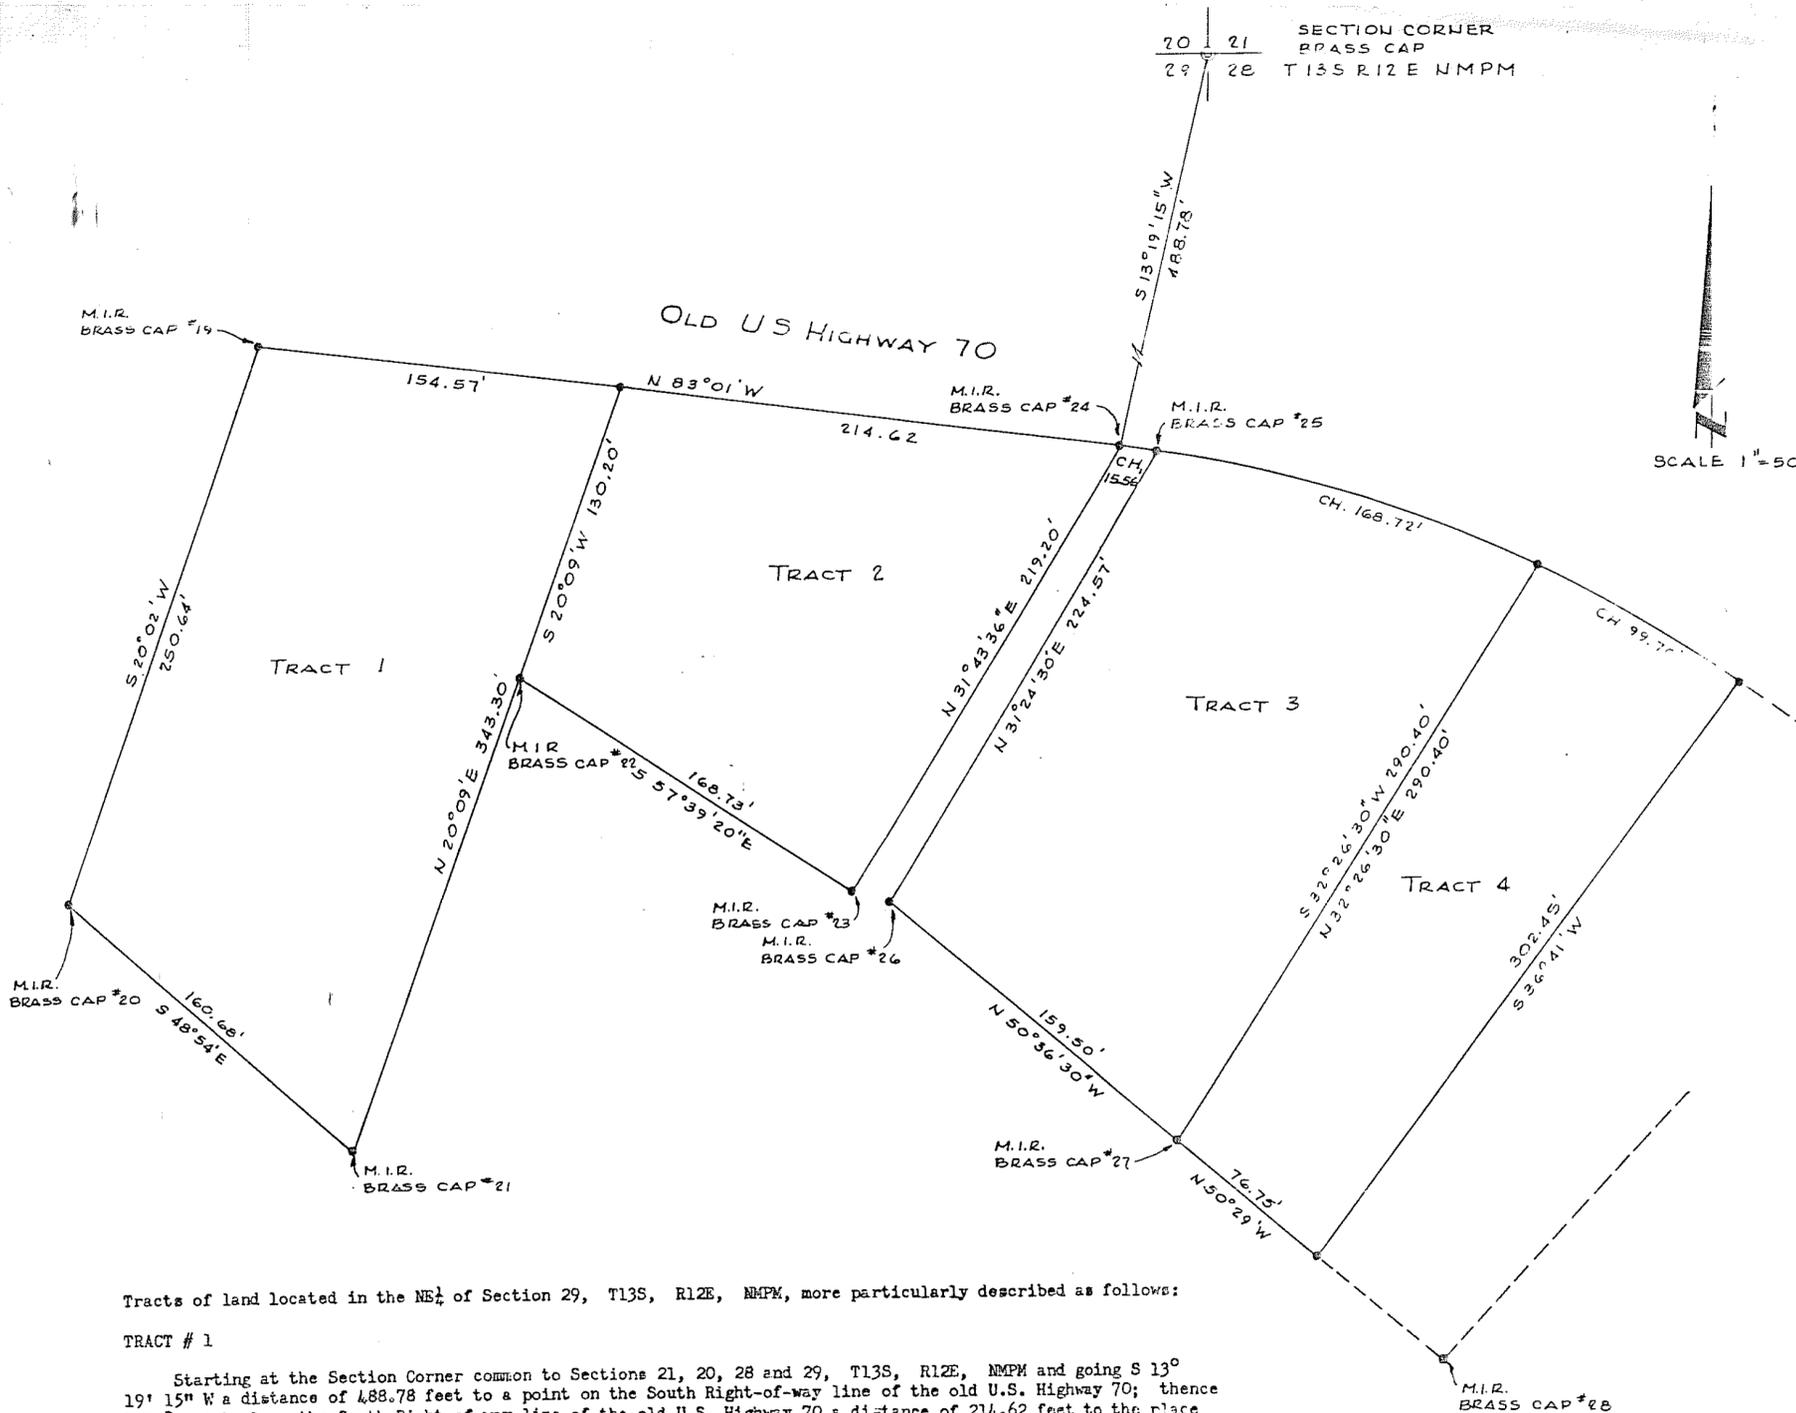

TRACT # 3

A tract of land located in the NE $\frac{1}{4}$ of Section 29, and the NW $\frac{1}{4}$ of Section 28, all in T 13S, R12E, NMPM, more particularly described as follows:

Starting at the Section Corner common to Sections 21, 20, 28 and 29, T13S, R12E, NMPM and going S 13° 19' 15" W a distance of 488.78 feet to a point on the South Right-of-way line of the old U.S. Highway 70; thence in an Easterly direction along the South Right-of-way line of the old U.S. Highway 70 along a curve whose radius is 574.09 feet a chord distance of 15.56 feet to the place of beginning of the tract of land herein described; thence continuing in an Easterly direction along the South Right-of-way line of the old U.S. Highway 70 a chord distance of 168.72 feet to a point; thence S 32° 16' 30" W a distance of 290.4 feet to a point; thence N 50° 36' 30" W a distance of 159.5 feet to a point; thence N 31° 24' 30" E a distance of 224.57 feet to the place of beginning and containing 0.97 acres more or less.

TRACT # 4

A tract of land located in the NE $\frac{1}{4}$ of Section 29 and the NW $\frac{1}{4}$ of Section 28, all in T13S, R12E, NMPM more particularly described as follows:

Starting at the Section Corner common to Sections 20, 21, 28 and 29, T13S, R12E, NMPM and going S 13° 19' 15" W a distance of 488.78 feet to a point on the South Right-of-way line of the old U.S. Highway 70; thence along the South Right-of-way line of the old U.S. Highway 70 in an Easterly direction along a curve whose radius is 574.09 feet, a chord distance of 15.56 feet to a point; thence along the South Right-of-way line of the old U.S. Highway 70 in an Easterly direction along a curve whose radius is 574.09 feet, a chord distance of 168.72 feet to the place of beginning of the tract of land herein described; thence continuing in an Easterly direction along the South Right-of-way line of the old U.S. Highway 70 along a curve whose radius is 574.09 feet, a chord distance of 99.70 feet to a point; thence S 36° 41' W a distance of 302.45 feet to a point; thence N 50° 29' W a distance of 76.75 feet to a point; thence N 32° 26' 30" E a distance of 290.40 feet to the place of beginning and containing 0.59 acres more or less.

ENGINEER'S CERTIFICATE
STATE OF NEW MEXICO) SS
COUNTY OF OTERO)

I, QUINTON E. DANIEL, A REGISTERED ENGINEER AND LAND SURVEYOR OF THE STATE OF NEW MEXICO, DO HEREBY CERTIFY THAT THE FOREGOING PLAT WAS PREPARED FROM FIELD NOTES OF AN ACTUAL SURVEY MADE BY ME OR UNDER MY DIRECTION, AND THAT THE SAME IS TRUE AND CORRECT TO THE BEST OF MY KNOWLEDGE AND BELIEF.

Quinton E. Daniel
N. M. REGISTRATION NO. 1359

STATE OF NEW MEXICO) SS
COUNTY OF OTERO)

FILED FOR RECORD IN THE OFFICE OF THE COUNTY CLERK AND RECORDER OF THE COUNTY OF OTERO, NEW MEXICO, AT 11:00 O'CLOCK, A. M., THIS 25 DAY OF September 1959.

Margaret D. Sandy, COUNTY CLERK.
23225 RECEPTION NUMBER
By *Ruth Roberts*, Deputy

Tracts of land located in the NE $\frac{1}{4}$ of Section 29, T13S, R12E, NMPM, more particularly described as follows:

TRACT # 1

Starting at the Section Corner common to Sections 21, 20, 28 and 29, T13S, R12E, NMPM and going S 13° 19' 15" W a distance of 488.78 feet to a point on the South Right-of-way line of the old U.S. Highway 70; thence N 83° 01' W along the South Right-of-way line of the old U.S. Highway 70 a distance of 214.62 feet to the place of beginning of the tract of land herein described; thence continuing N 83° 01' W along the South Right-of-way line of the old U.S. Highway 70 a distance of 154.57 feet to a point; thence S 20° 02' W a distance of 250.64 feet to a point; thence S 48° 54' E a distance of 160.68 feet to a point; thence N 20° 09' E a distance of 343.30 feet to the place of beginning and containing 1.02 acres more or less.

TRACT # 2

Starting at the Section Corner common to Sections 21, 20, 28 and 29, T13S, R12E, NMPM and going S 13° 19' 15" W a distance of 488.78 feet to a point on the South Right-of-way line of the old U.S. Highway 70, which is the place of beginning of the tract of land herein described; thence E 31° 43.6' W a distance of 219.2 feet to a point; thence N 57° 39.3' W a distance of 168.73 feet to a point; thence N 20° 09' E a distance of 130.2 feet to a point on the South Right-of-way line of the old U.S. Highway 70; thence S 83° 01' E along the South Right-of-way line of the old U.S. Highway 70 a distance of 214.62 feet to the place of beginning and containing 0.75 acres more or less.

Mescalero Tracts	
DANIEL ENGINEERING CO.	
1015 OREGON AVE.	PHONE HE 7-0340
ALAMOGORDO NEW MEXICO	
SCALE:	DATE: 11 SEPT., 1959
	BY: EJD JOB NO: 1767