


EXTENSION OF FIRST STREET AND SCENIC DRIVE

ALAMOGORDO, OTERO COUNTY, NEW MEXICO

SCALE: 1" = 200'

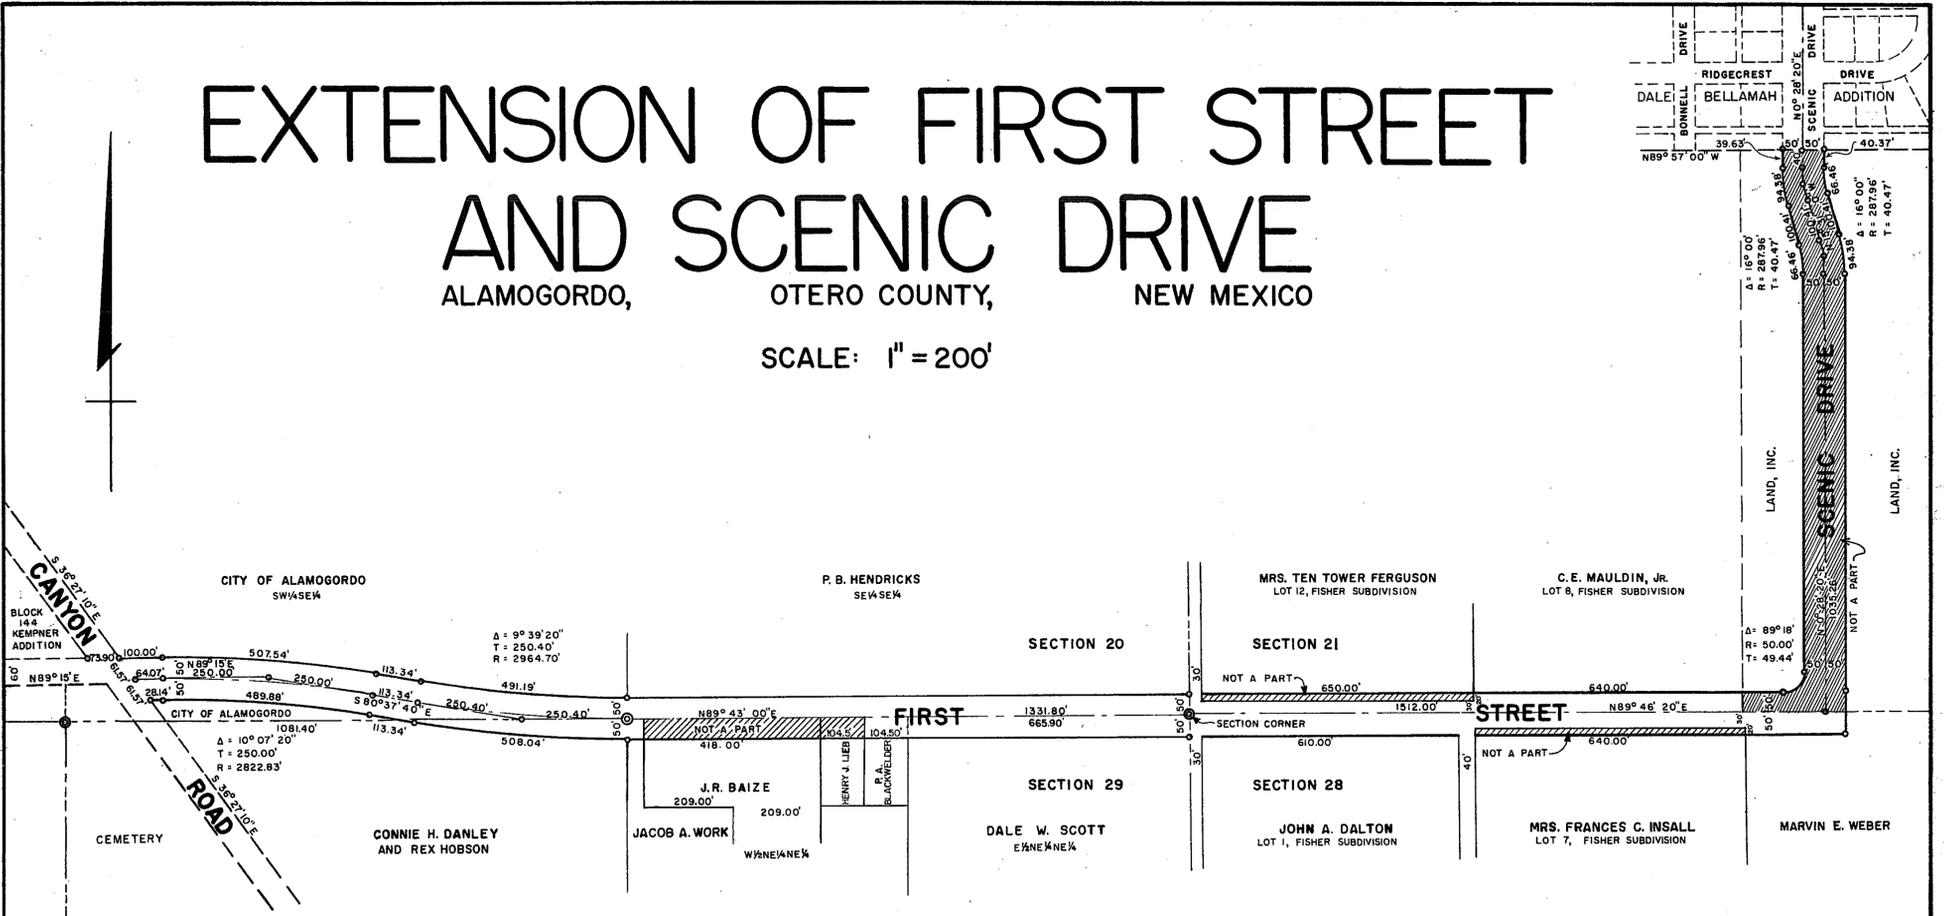

DEDICATION

STATE OF NEW MEXICO)
COUNTY OF OTERO) SS

BE IT KNOWN THAT THE UNDERSIGNED, BEING ALL OF THE OWNERS AND PROPRIETORS OF A CERTAIN STRIP OF LAND ONE HUNDRED (100.00) FEET WIDE SITUATE IN SECTIONS 20, 21, 28 AND 29, T 16 S, R 10 E, N.M.P.M., OTERO COUNTY, NEW MEXICO, BEING FIFTY (50.00) FEET WIDE ON EITHER SIDE OF THE FOLLOWING DESCRIBED SURVEYED CENTERLINE; STARTING ON THE NORTH LINE OF FIRST STREET AT THE SOUTHWEST CORNER OF BLOCK 144, KEMPER ADDITION TO THE CITY OF ALAMOGORDO; THENCE, ALONG THE NORTH LINE OF FIRST STREET, EXTENDED, N 89° 15' E 73.90 FEET TO A POINT ON THE EAST LINE OF CANYON ROAD; THENCE, S 36° 27' 10" E ALONG SAID EAST LINE 61.57 FEET TO THE POINT OF BEGINNING FOR THIS DESCRIPTION; THENCE, N 89° 15' E 64.07 FEET PARALLEL WITH AND 50.00 FEET INSTANT FROM THE NORTH LINE OF FIRST STREET, EXTENDED, TO A POINT OF CURVE; THENCE, ON A CURVE TO THE RIGHT HAVING A RADIUS OF 2822.83 FEET THRU AN ARC OF 10° 07' 20"; THENCE, S 80° 37' 40" E 113.13 FEET TO A POINT OF CURVE; THENCE, ON A CURVE TO THE LEFT HAVING A RADIUS OF 2964.70 FEET THRU AN ARC OF 9° 39' 20" TO A POINT ON THE SECTION LINE BETWEEN SECTIONS 20 AND 29, SAID POINT BEING THE SOUTHWEST CORNER OF THE SW 1/4 OF SAID SECTION 20; THENCE, ALONG SAID SECTION LINE, N 89° 43' 00" E 1331.80 FEET TO THE SECTION CORNER COMMON TO SECTIONS 20, 21, 28 & 29; THENCE, ALONG THE SECTION LINE BETWEEN SAID SECTIONS 21 AND 28, N 89° 46' 20" E 1512.00 FEET; THENCE, N 0° 28' 20" E 1035.26 FEET TO A POINT OF CURVE; THENCE ON A CURVE TO THE LEFT HAVING A RADIUS OF 287.96 FEET THRU AN ARC OF 16° 00' 00"; THENCE, N 15° 31' 40" W 100.41 FEET TO A POINT OF CURVE; THENCE, ON A CURVE TO THE RIGHT HAVING A RADIUS OF 287.96 FEET THRU AN ARC OF 16° 00' 00"; THENCE, ALONG THE CENTERLINE OF SOMBO DRIVE, EXTENDED, N 0° 28' 20" E 40.00 FEET TO A POINT ON THE SOUTH BOUNDARY OF DALE BELLAMAH ADDITION, UNIT NO. 3, TO THE CITY OF ALAMOGORDO, SAVE AND EXCEPT THE FOLLOWING DESCRIBED THREE TRACTS; THE NORTHERLY 50.00 FEET OF THE WESTERLY 415.00 FEET OF THE EASTERLY 627.00 FEET OF THE WESTERLY 1/4 OF SAID SECTION 29, THE NORTHERLY 20.00 FEET OF LOT 7 AND THE SOUTHERLY 20.00 FEET OF LOT 12 OF FISHER'S SUBDIVISION OF THE SW 1/4 OF SECTION 28 AND THE SW 1/4 OF SECTION 21 AS SURVEYED AND FILED FOR RECORD ON NOVEMBER 23, 1908 IN THE OFFICE OF THE PROBATE CLERK OF OTERO COUNTY, AND SAID OWNERS AND PROPRIETORS DESIRING TO PLAT SAID STRIP OF LAND INTO A PUBLIC STREET FOR THE PURPOSE OF A ROADWAY AND UTILITY BASEMENT HAVE CAUSED THE FOREGOING MAP OR PLAT OF THE "EXTENSION OF FIRST STREET AND SCENIC DRIVE" TO BE MADE AND FILED IN THE OFFICE OF THE CLERK AND EX-OFFICIO RECORDER OF OTERO COUNTY, NEW MEXICO, AND SAID UNDERSIGNED OWNERS AND PROPRIETORS WITH THEIR FREE CONSENT AND IN ACCORDANCE WITH SAID DESIRE, DO HEREBY DEDICATE TO THE PUBLIC THE USE OF THE STREETS AS SHOWN ON THIS PLAT.

IN WITNESS WHEREOF, THE UNDERSIGNED HAVE SET THEIR HANDS AND SEALS ON THE DATES AS SHOWN IN THE RESPECTIVE ACKNOWLEDGMENTS, BELOW.

CITY OF ALAMOGORDO: BY: Richard R. Garner MAYOR.
ATTEST: Dorothy W. Grosch CLERK.

<u>John A. Dalton</u>	<u>Erne A. Dalton</u>
<u>Marvin E. Weber</u>	<u>Frita P. Weber</u>
<u>Jacob A. Work</u>	<u>Monica E. Work</u>
<u>Rev. Luba</u>	<u>Betty L. Hobson</u>
<u>Connie H. Danley</u>	<u>Edwina M. Danley</u>
<u>Dale W. Scott</u>	<u>A. Jeanne Fox</u>
<u>P.B. Hendricks</u>	<u>Francis G. Hendricks</u>
<u>C.E. Mauldin Jr</u>	<u>Martha Crews Mauldin</u>
<u>P.A. Blackwelder</u>	<u>Ruth Blackwelder</u>

CORPORATE ACKNOWLEDGMENT

STATE OF NEW MEXICO)
COUNTY OF OTERO) SS

ON THIS 13th DAY OF January, 1965, BEFORE ME PERSONALLY APPEARED RICHARD R. GARNER AND DOROTHY W. GROSCH, WHO, BEING BY ME DULY SWORN, DID STATE THAT THEY ARE THE MAYOR AND CLERK, RESPECTIVELY OF THE CITY OF ALAMOGORDO, NEW MEXICO, A MUNICIPAL CORPORATION, AND THAT THE SEAL AFFIXED TO THE FOREGOING INSTRUMENT IS THE CORPORATE SEAL OF SAID MUNICIPAL CORPORATION, AND THAT SAID INSTRUMENT WAS SIGNED AND SEALED IN BEHALF OF SAID CORPORATION BY AUTHORITY OF ITS BOARD OF COMMISSIONERS, AND THAT THE SAID RICHARD R. GARNER AND DOROTHY W. GROSCH ACKNOWLEDGED SAID INSTRUMENT TO BE THE FREE ACT AND DEED OF SAID MUNICIPAL CORPORATION.

IN WITNESS WHEREOF, I HAVE HERETO SET MY HAND AND OFFICIAL SEAL ON THIS DAY AND YEAR LAST ABOVE WRITTEN.

A. Jeanne Fox, NOTARY PUBLIC.
MY COMMISSION EXPIRES 1-16-68

CORPORATE ACKNOWLEDGMENT

STATE OF NEW MEXICO)
COUNTY OF BERNALILLO) SS

ON THIS _____ DAY OF _____, 1965, BEFORE ME PERSONALLY APPEARED DALE J. BELLAMAH AND JEANNE L. BELLAMAH, WHO, BEING BY ME DULY SWORN, DID STATE THAT THEY ARE THE PRESIDENT AND SECRETARY, RESPECTIVELY, OF THE DALE BELLAMAH IMPROVEMENT COMPANY, A NEW MEXICO CORPORATION, AND THAT THE SEAL AFFIXED TO THE FOREGOING INSTRUMENT IS THE CORPORATE SEAL OF SAID CORPORATION, AND THAT SAID INSTRUMENT WAS SIGNED AND SEALED IN BEHALF OF SAID CORPORATION BY AUTHORITY OF ITS BOARD OF DIRECTORS, AND THAT SAID DALE J. BELLAMAH AND JEANNE L. BELLAMAH ACKNOWLEDGED SAID INSTRUMENT TO BE THE FREE ACT AND DEED OF SAID CORPORATION.

IN WITNESS WHEREOF, I HAVE HERETO SET MY HAND AND OFFICIAL SEAL ON THIS DAY AND YEAR LAST ABOVE WRITTEN.

_____, NOTARY PUBLIC.
MY COMMISSION EXPIRES _____

ACKNOWLEDGMENT

STATE OF NEW MEXICO)
COUNTY OF OTERO) SS

BEFORE ME PERSONALLY APPEARED CONNIE H. DANLEY AND EDWINA DANLEY, HIS WIFE, P. B. HENDRICKS AND FRANCIS L. HENDRICKS, HIS WIFE, JACOB A. WORK AND MONICA E. WORK, HIS WIFE, P. A. BLACKWELDER AND RUTH BLACKWELDER, HIS WIFE, DALE W. SCOTT AND DELONA A. SCOTT, HIS WIFE, JOHN A. DALTON AND MRS S. DALTON, HIS WIFE, C. E. MAULDIN, JR., AND MARTHA CREWS MAULDIN, HIS WIFE, MARVIN E. WEBER AND ANITA P. WEBER, HIS WIFE, AND REX HOBSON AND BETTY L. HOBSON, HIS WIFE, SO BE KNOWN TO BE THE PERSONS DESCRIBED IN AND WHO EXECUTED THE FOREGOING INSTRUMENT, WHO BEING BY ME DULY SWORN, DID ACKNOWLEDGE THAT THEY EXECUTED THE SAME AS THEIR FREE ACT AND DEED.

IN WITNESS WHEREOF, I HAVE HERETO SET MY HAND AND OFFICIAL SEAL ON THIS 15th DAY OF March, 1965.

A. Jeanne Fox, NOTARY PUBLIC.
MY COMMISSION EXPIRES 1-16-68

CERTIFICATE OF SURVEY

STATE OF NEW MEXICO)
COUNTY OF OTERO) SS

I, JAMES H. THOMPSON, A DULY QUALIFIED LAND SURVEYOR LICENSED UNDER THE LAWS OF THE STATE OF NEW MEXICO, DO HEREBY CERTIFY THAT THE FOREGOING MAP OR PLAT OF THE "EXTENSION OF FIRST STREET AND SOMBO DRIVE" WAS PREPARED FROM FIELD NOTES OF AN ACTUAL SURVEY MADE BY ME OR UNDER MY DIRECTION, AND THAT THE SAME IS TRUE AND CORRECT TO THE BEST OF MY KNOWLEDGE AND BELIEF.

IN WITNESS WHEREOF, I HAVE HERETO SET MY HAND AND OFFICIAL SEAL ON THIS 6th DAY OF JANUARY, 1965.

NEW MEXICO REGISTRATION NUMBER 1695.

James H. Thompson

ACCEPTANCE

STATE OF NEW MEXICO)
COUNTY OF OTERO) SS

THIS MAP OR PLAT OF THE "EXTENSION OF FIRST STREET AND SOMBO DRIVE" WAS ON THIS 12th DAY OF January, 1965, SUBMITTED TO THE BOARD OF COMMISSIONERS OF THE CITY OF ALAMOGORDO, NEW MEXICO, AND APPROVED BY A MAJORITY OF THE MEMBERS SITTING IN QUORUM.

EXECUTED BY AUTHORITY OF THE BOARD OF COMMISSIONERS OF THE CITY OF ALAMOGORDO, OTERO COUNTY, NEW MEXICO.

Richard R. Garner, MAYOR. ATTEST: Dorothy W. Grosch, CLERK.

FILING DATA

STATE OF NEW MEXICO)
COUNTY OF OTERO) SS

FILED FOR RECORD IN THE OFFICE OF THE CLERK AND EX-OFFICIO RECORDER OF THE COUNTY OF OTERO, NEW MEXICO, AT 2:20 O'CLOCK, P.M., THIS 6 DAY OF July, 1965, AND RECORDED IN DEED RECORD BOOK NUMBER 10, PAGE 29-30.

RESCRIPTION NUMBER 50994.

Virginia Yearley, COURT CLERK.
BY: Curtis Sheppard, DEPUTY.