


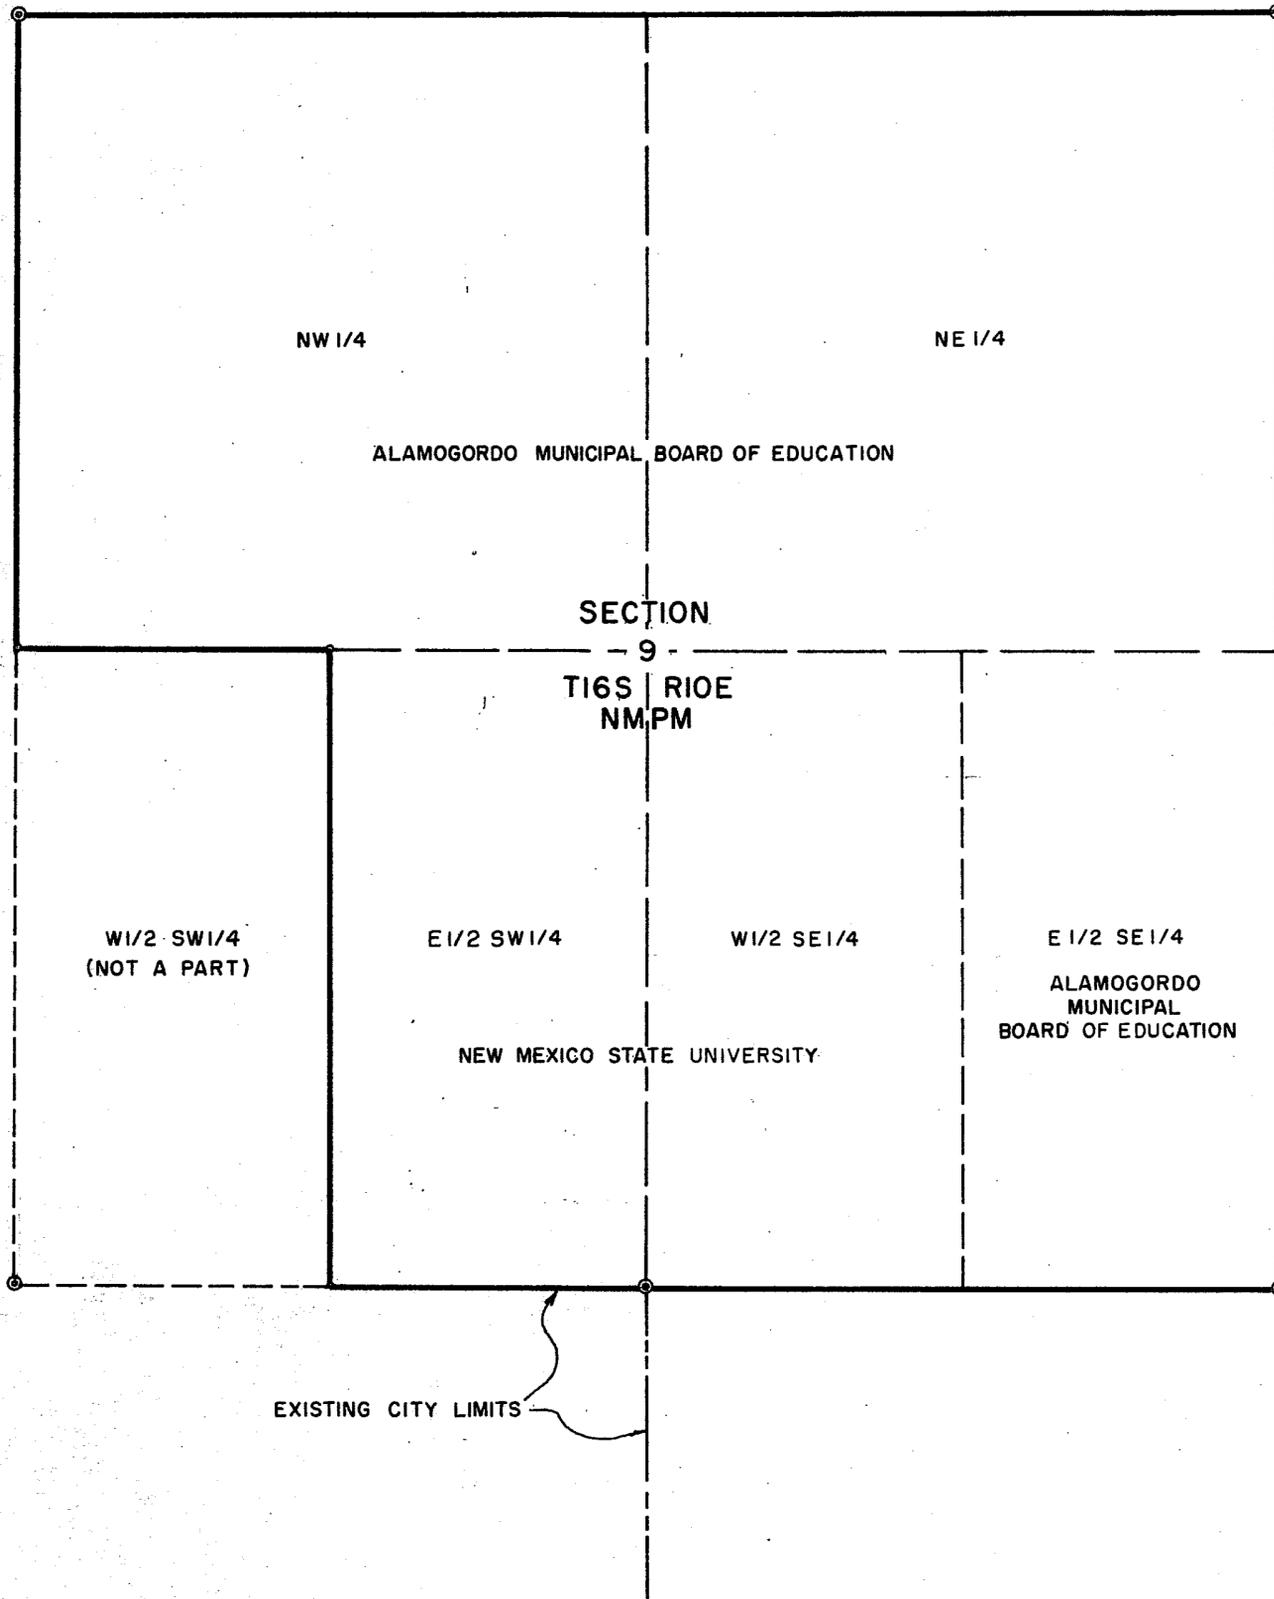

SCALE 1" = 500'



DESCRIPTION:
 SECTION 9, T16S, R10E, NMPM, SAVE AND EXCEPT THE W 1/2 SW 1/4

STATE OF NEW MEXICO } ss.
 OTERO COUNTY }
 FILED FOR RECORD IN MY OFFICE
 This 25 day of Jan 19 67
 At 1:15 o'clock P.M. and duly recorded
 in Book No. Page of
 the records of Otero County, New Mexico.
Virginia Yeasby
 County Clerk, Otero County, New Mexico
 by *Harold Stephens*
 # 59390

ENGINEER'S CERTIFICATE
 THIS IS TO CERTIFY THAT I AM A REGISTERED PROFESSIONAL ENGINEER
 AND LAND SURVEYOR, THAT THIS MAP OR PLAN WAS PREPARED FROM
 FIELD NOTES OF ACTUAL SURVEYS MADE BY ME OR UNDER MY DIREC-
 TION AND THAT THE SAME IS TRUE AND CORRECT TO THE BEST OF MY
 KNOWLEDGE AND BELIEF.

Hinton E Daniel



CITY OF ALAMOGORDO, NEW MEXICO		1 OF 1
DANIEL ENGINEERING CO. 1015 OREGON AVE. ALAMOGORDO NEW MEXICO		
SCALE:	DATE: JAN. 9, 1967	BY: E. L. JOB NO: 4714