

A

STATE OF NEW MEXICO )  
COUNTY OF OTERO ) SS.

The foregoing subdivision of a portion of SW 1/4 SW 1/4, Section 17, T. 16 S., R. 14 E., N.M.P.M., in Otero County, New Mexico, as appears on this plat is with the free consent and in accordance with the desire of the undersigned owners and proprietors. Tract I thereof, consisting of 1.4 acres more or less, designated on this plat as "Parker Memorial Cemetery" is hereby dedicated to the public use, for cemetery purposes only as follows: The East 66 feet and the South 66 feet of said Tract I are dedicated to use by the public for parking purposes in connection with funerals and Church attendance, and for no other use. The remainder of said Tract I is dedicated to the public use for cemetery purposes only. Use of said Tract I for any purpose other than as specified herein shall revert title to said Tract I in the undersigned or their heirs, administrators, legal representatives or assigns.

*John W. Parker*  
John W. Parker  
MAUDE M. PARKER, his wife  
By *L. E. Parker*  
L. E. Parker, her Attorney-in-Fact  
Owners

STATE OF NEW MEXICO )  
COUNTY OF OTERO ) SS.

The foregoing instrument was acknowledged before me this 9th day of March, 1973 by JOHN W. PARKER and by L. E. PARKER as Attorney in Fact for MAUDE M. PARKER, wife of JOHN W. PARKER, and as her free act and deed.

*Phillip C. Dudley*  
Notary Public

My commission expires 5-18-74

OWNER: J. W. PARKER  
SURVEY OF TWO TRACTS OF LAND IN THE SW 1/4, SECTION 17, TOWNSHIP 16 S., RANGE 14 EAST, N.M.P.M., MORE PARTICULARLY DESCRIBED AS FOLLOWS:

TRACT NO. 1  
BEG. AT THE SW CORNER SEC. 17, T. 16 S., R. 14 E., THENCE N. 1° 43' W. 568.0 FT TO A POINT; THENCE E. 408.0 FT TO POINT OF BEGINNING AND COR. NO. 1 OF TRACT HEREIN DESCRIBED; THENCE CONTINUING E. 238.0 FT TO COR. NO. 2; THENCE SOUTH 257.0 FT TO COR. NO. 3; THENCE W. 238.0 FT TO COR. NO. 4; THENCE NORTH 257.0 FT TO POINT OF BEGINNING, CONTAINING 1.4 ACRES MORE OR LESS.

TRACT NO. 2  
BEG. AT SW CORNER OF TRACT NO. 1 HEREIN ABOVE DESCRIBED FOR COR. NO. 1 AND POINT OF BEGINNING; THENCE S. 178.0 FT TO NORTHERLY RIGHT-OF-WAY LINE OF HIGHWAY #83 AND COR. NO. 2; THENCE S. 72° 04' E. ALONG AND ON THE NORTHERLY RIGHT-OF-WAY OF SAID H/W 83, 508.0 FT TO COR. NO. 3; THENCE N. 500 FT TO COR. NO. 4; THENCE N. 70° 01' W. 264.5 FT TO COR. NO. 5; THENCE S. 257.0 FT TO COR. NO. 6; THENCE W. 238.0 FT TO PLACE OF BEGINNING, CONTAINING 1.08 ACRES MORE OR LESS.

SURVEYOR'S CERTIFICATE

THIS IS TO CERTIFY THAT I AM A REGISTERED LAND SURVEYOR AND THAT I HAVE PREPARED THIS MAP FROM ACTUAL FIELD NOTES AND SURVEYS MADE BY ME OR UNDER MY DIRECTION AND THAT THEY ARE TRUE AND CORRECT TO THE BEST OF MY KNOWLEDGE AND BELIEF.

*T. E. Longwell*  
T. E. LONGWELL  
REGISTERED LAND SURVEYOR  
NEW MEXICO LICENSE NO. 1226



STATE OF NEW MEXICO )  
COUNTY OF OTERO ) SS.

FILED FOR RECORD IN THE OFFICE OF THE COUNTY CLERK, OTERO COUNTY, NEW MEXICO, THIS 19 DAY OF April, 1973, AT 4:00 O'CLOCK P.M.

RECEPTION NO. 94362  
*Frankie Dean*  
OTERO COUNTY CLERK

BY DEPUTY

Book 17 - Page 4

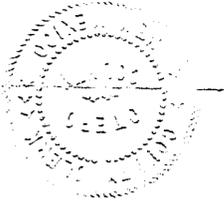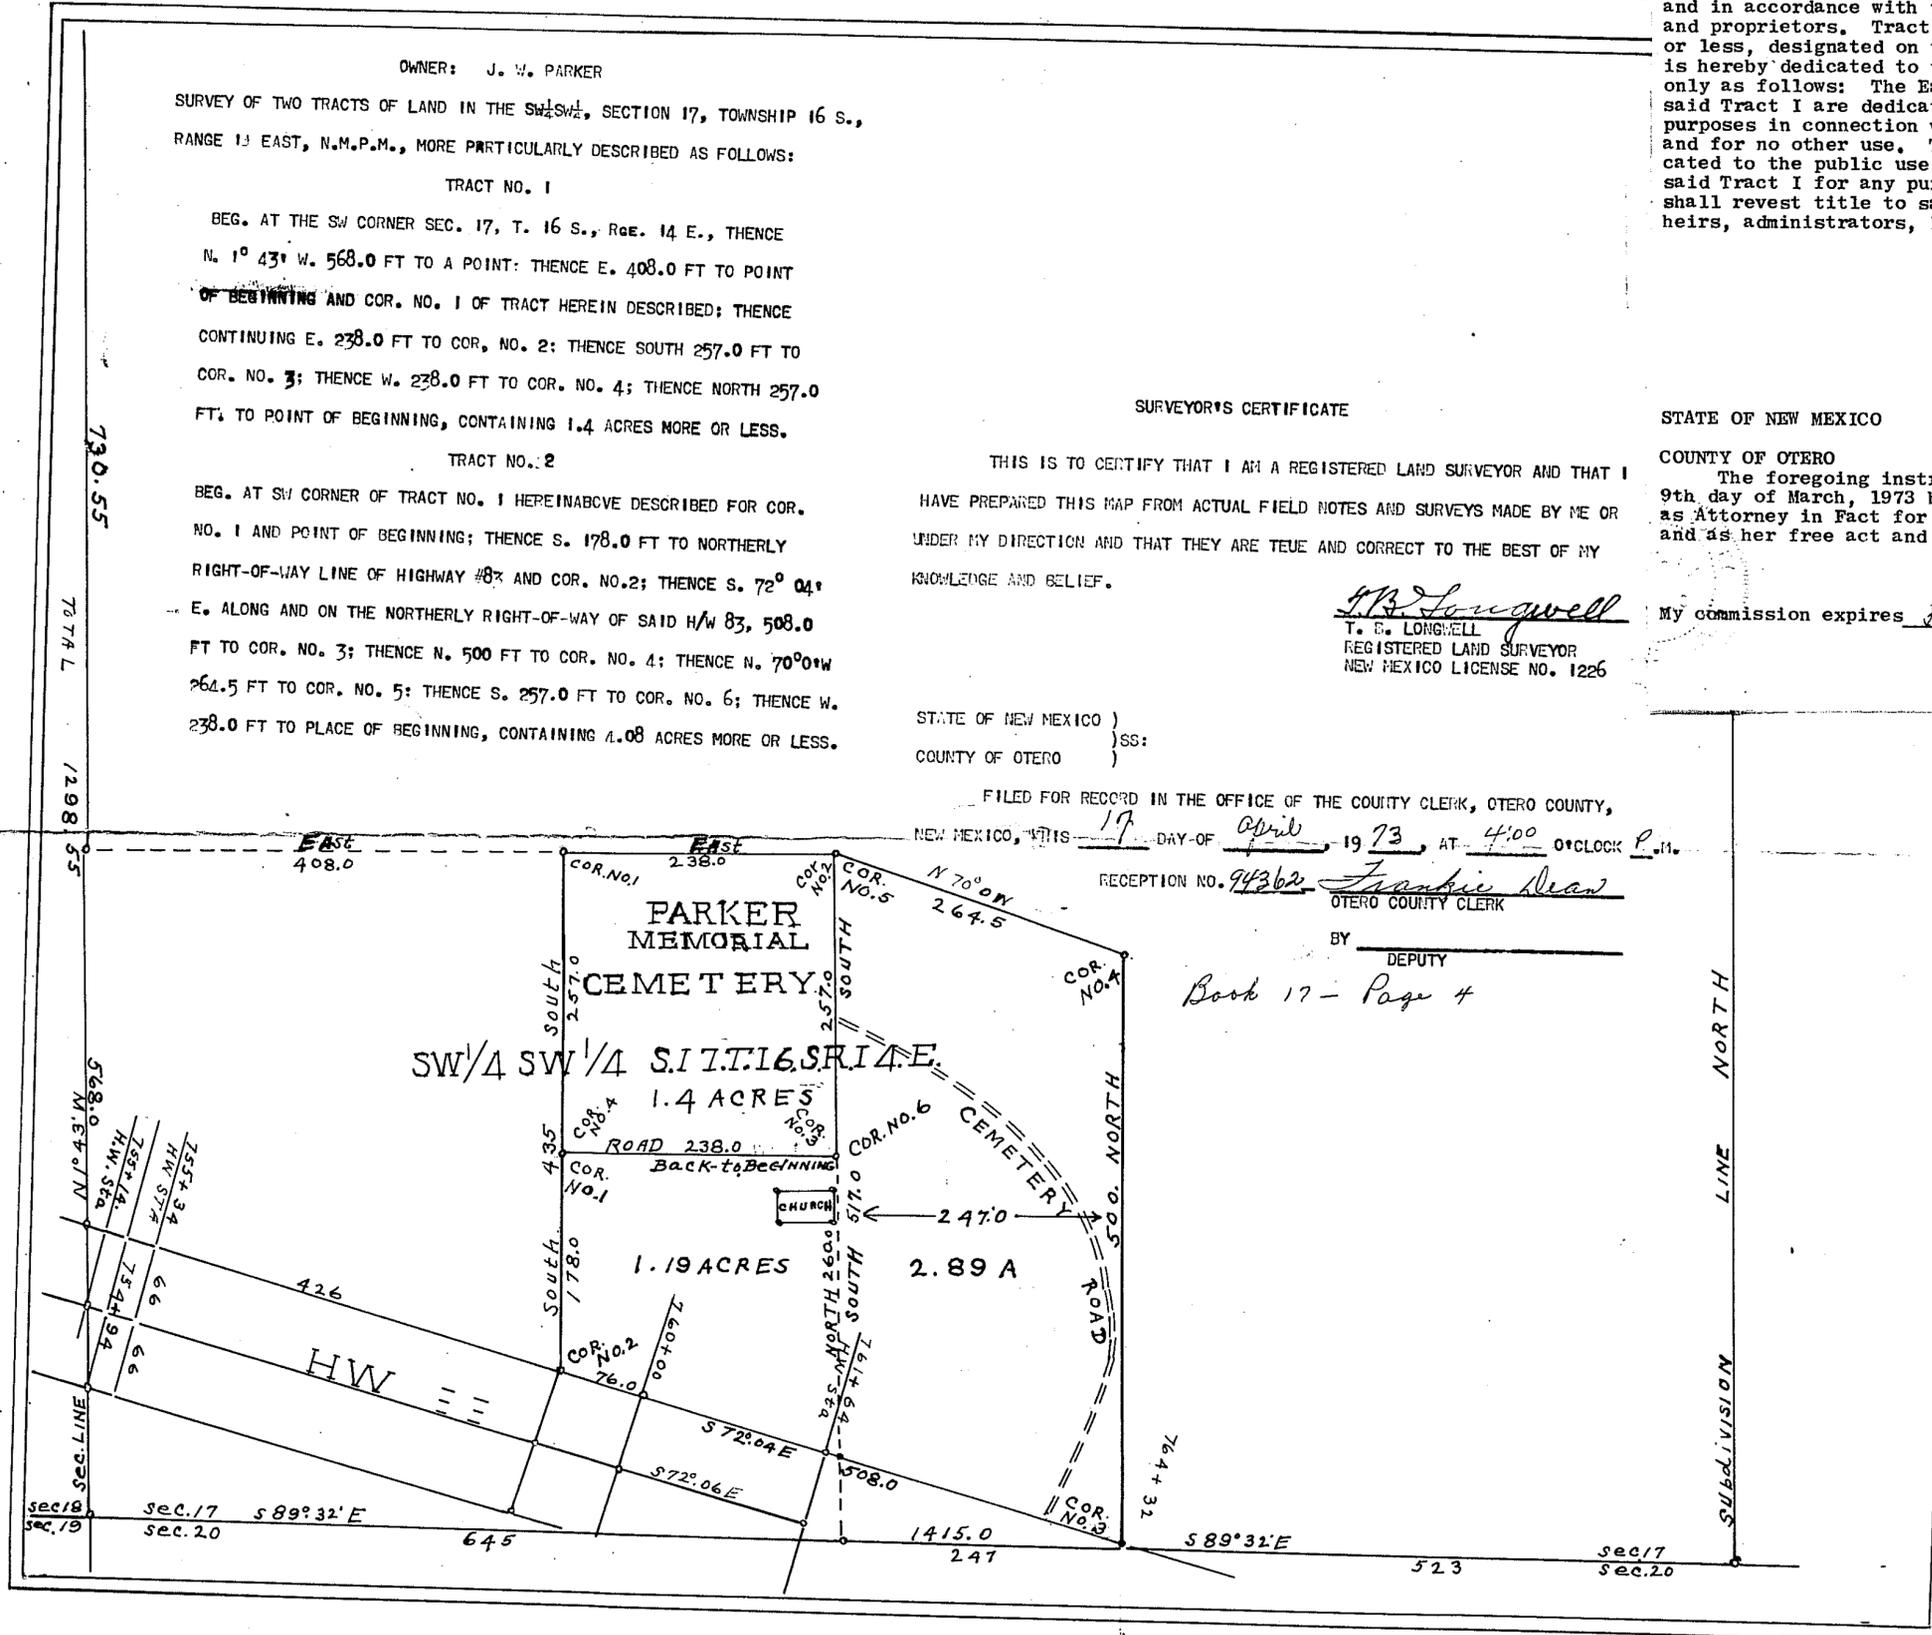

265  
128 129