


S8 T15 R10
BK 25 PG 4

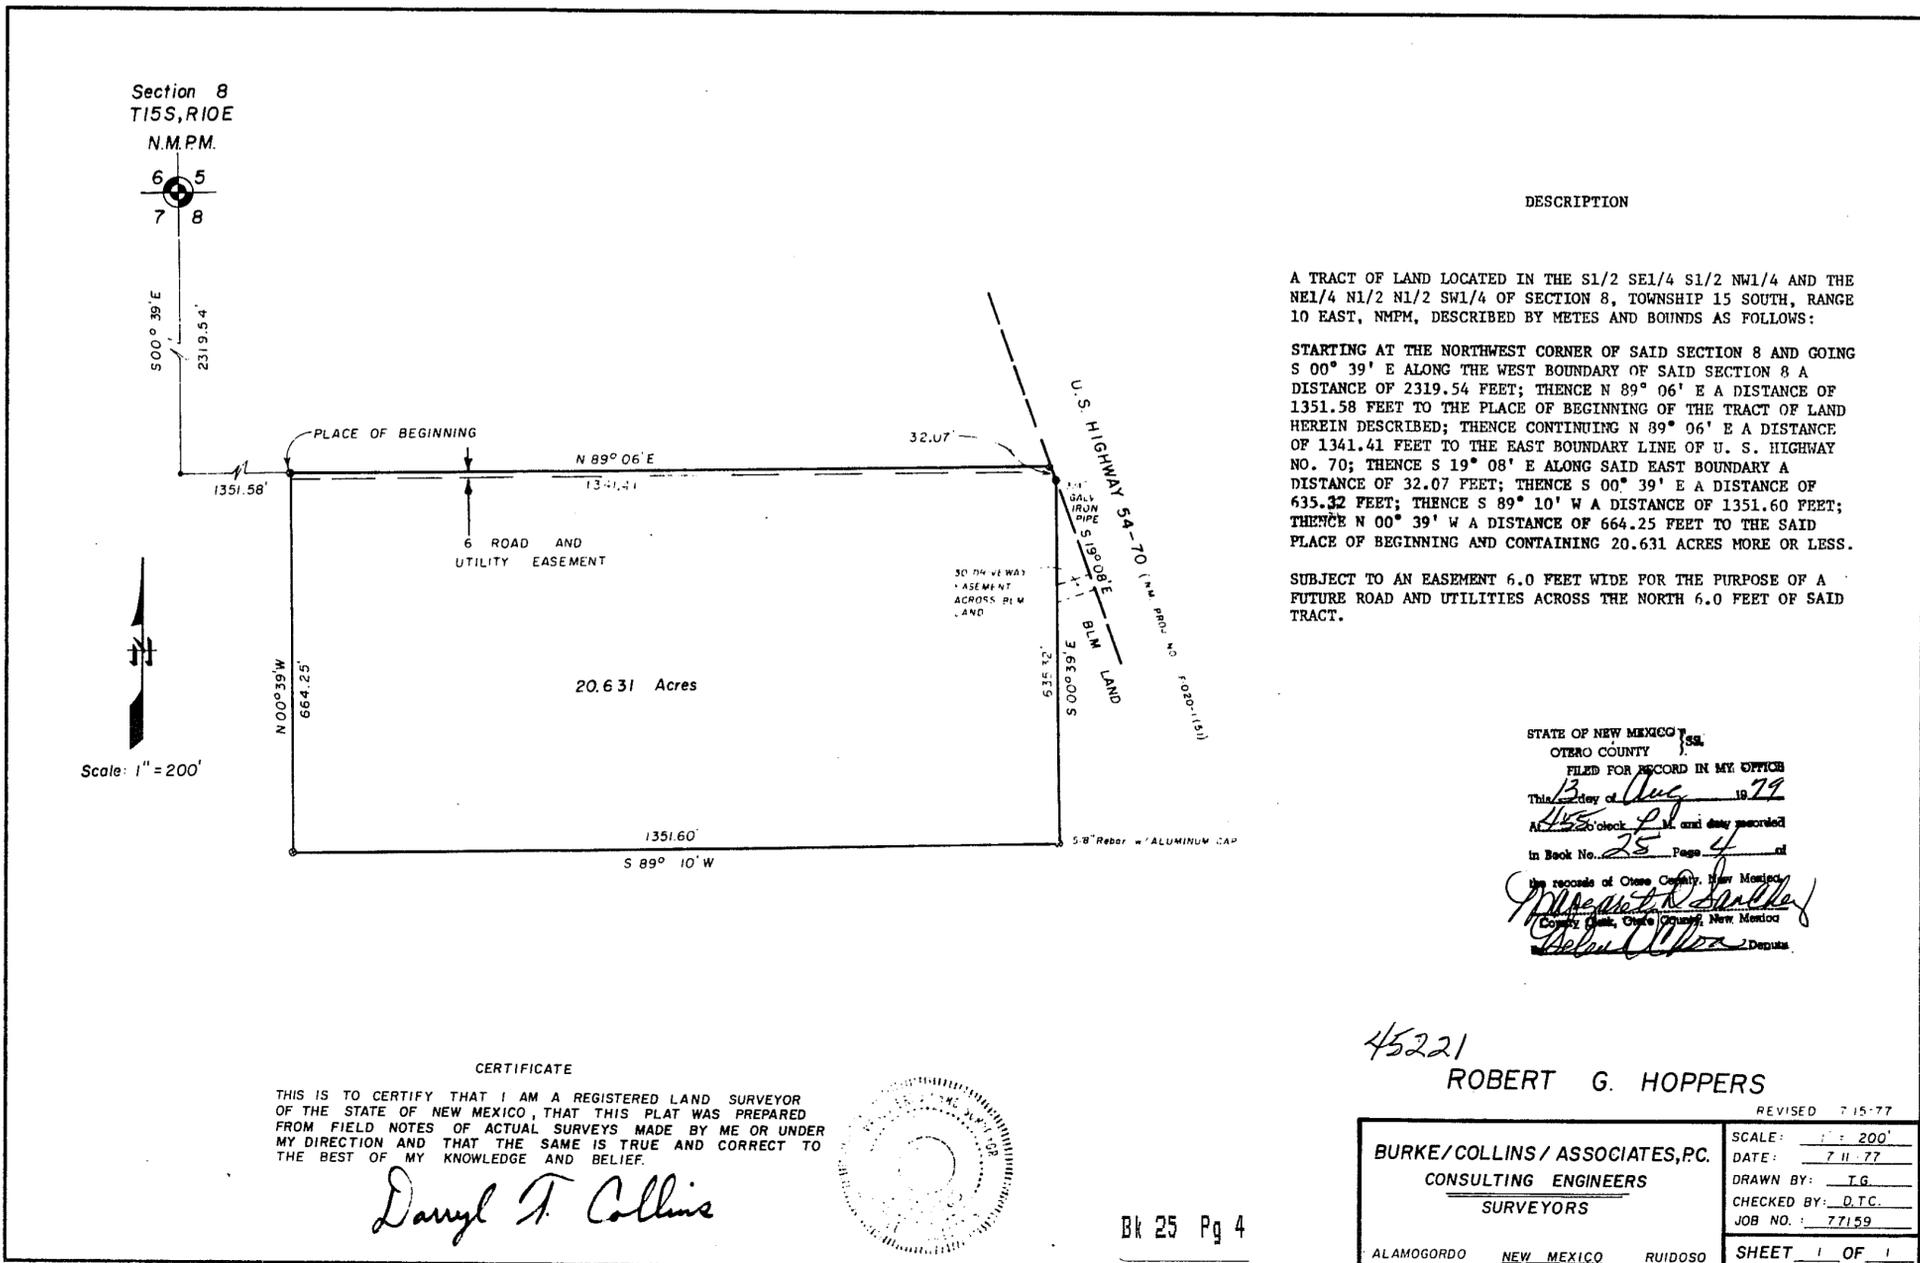

DESCRIPTION

A TRACT OF LAND LOCATED IN THE S1/2 SE1/4 S1/2 NW1/4 AND THE NE1/4 N1/2 N1/2 SW1/4 OF SECTION 8, TOWNSHIP 15 SOUTH, RANGE 10 EAST, NMPM, DESCRIBED BY METES AND BOUNDS AS FOLLOWS:

STARTING AT THE NORTHWEST CORNER OF SAID SECTION 8 AND GOING S 00° 39' E ALONG THE WEST BOUNDARY OF SAID SECTION 8 A DISTANCE OF 2319.54 FEET; THENCE N 89° 06' E A DISTANCE OF 1351.58 FEET TO THE PLACE OF BEGINNING OF THE TRACT OF LAND HEREIN DESCRIBED; THENCE CONTINUING N 89° 06' E A DISTANCE OF 1341.41 FEET TO THE EAST BOUNDARY LINE OF U. S. HIGHWAY NO. 70; THENCE S 19° 08' E ALONG SAID EAST BOUNDARY A DISTANCE OF 32.07 FEET; THENCE S 00° 39' E A DISTANCE OF 635.32 FEET; THENCE S 89° 10' W A DISTANCE OF 1351.60 FEET; THENCE N 00° 39' W A DISTANCE OF 664.25 FEET TO THE SAID PLACE OF BEGINNING AND CONTAINING 20.631 ACRES MORE OR LESS.

SUBJECT TO AN EASEMENT 6.0 FEET WIDE FOR THE PURPOSE OF A FUTURE ROAD AND UTILITIES ACROSS THE NORTH 6.0 FEET OF SAID TRACT.

STATE OF NEW MEXICO
 OTERO COUNTY
 FILED FOR RECORD IN MY OFFICE
 This 13 day of Aug 19 77
 At 1:55 o'clock P.M. and duly recorded
 in Book No. 25 Page 4 of
 the records of Otero County, New Mexico
 County Clerk, Otero County, New Mexico
 Robert G. Hoppers, Deputy

CERTIFICATE

THIS IS TO CERTIFY THAT I AM A REGISTERED LAND SURVEYOR OF THE STATE OF NEW MEXICO, THAT THIS PLAT WAS PREPARED FROM FIELD NOTES OF ACTUAL SURVEYS MADE BY ME OR UNDER MY DIRECTION AND THAT THE SAME IS TRUE AND CORRECT TO THE BEST OF MY KNOWLEDGE AND BELIEF.

Darryl T. Collins



45221
ROBERT G. HOPPERS

BURKE/COLLINS/ASSOCIATES, P.C. CONSULTING ENGINEERS SURVEYORS ALAMOGORDO NEW MEXICO RUIDOSO	SCALE: 1" = 200'
	DATE: 7-11-77
	DRAWN BY: T.G.
	CHECKED BY: D.T.C.
	JOB NO.: 77159
SHEET 1 OF 1	