
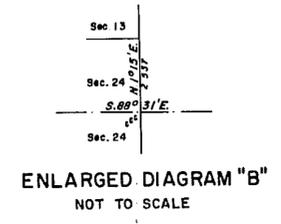
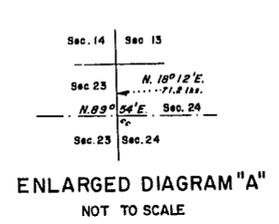


TOWNSHIP 15 SOUTH, RANGE 15 EAST, OF THE NEW MEXICO PRINCIPAL MERIDIAN, NEW MEXICO
DEPENDENT RESURVEY AND SUBDIVISION OF SECTION

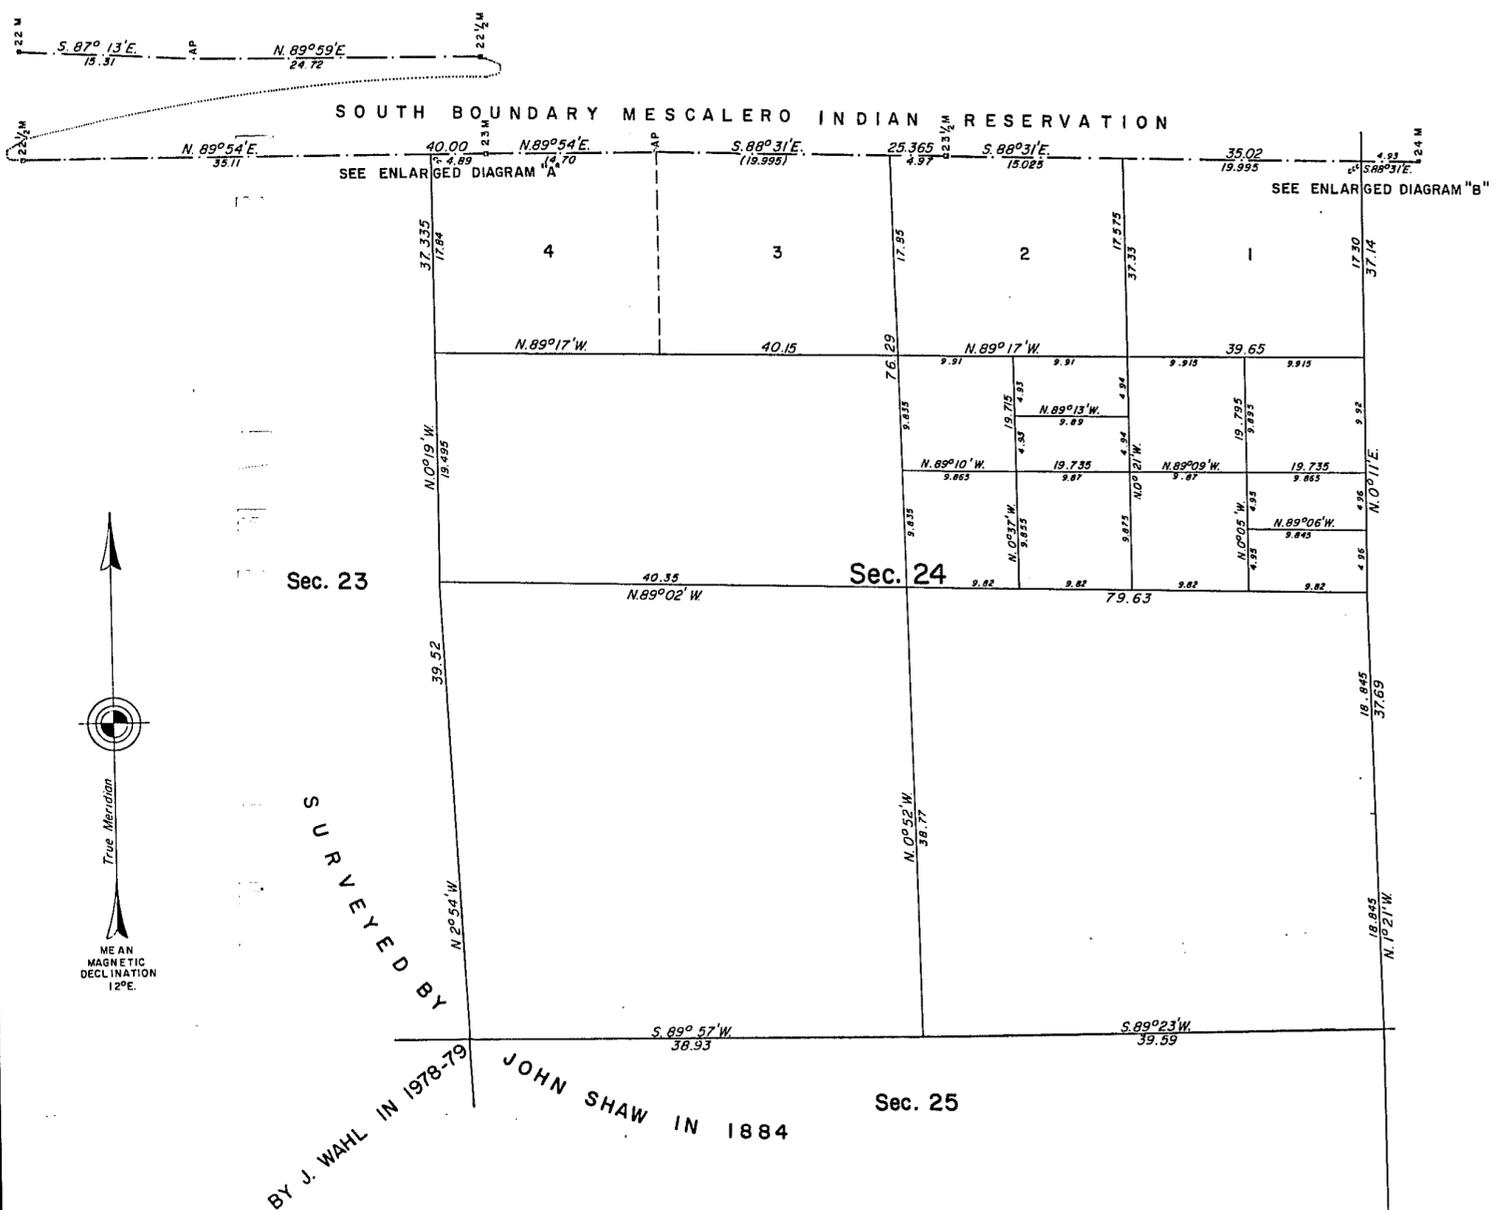

A history of surveys is contained in the field notes.

This plat represents the dependent resurvey of a portion of the south boundary of the Mescalero Indian Reservation, a portion of the east boundary, a portion of the subdivisinal lines, designed to restore the corners in their true original locations according to the best available evidence, and the subdivision of section 24, Township 15 South, Range 15 East, New Mexico Principal Meridian, New Mexico.

The lottings and areas are as shown on plat approved February 23, 1885.

Survey executed by Howard L. Petersen and Richard S. Glaze, Supervisory Cadastral Surveyors, beginning November 14, 1978, and completed July 15, 1980, pursuant to Special Instructions dated May 25, 1973, and Supplemental Special Instructions dated June 6, 1980, for Group No. 730, New Mexico.

UNITED STATES DEPARTMENT OF THE INTERIOR
BUREAU OF LAND MANAGEMENT
Santa Fe, New Mexico Jan. 24, 1983

This plat is strictly conformable to the approved field notes, and the survey, having been correctly executed in accordance with the requirements of law and the regulations of this Bureau, is hereby accepted.

For the Director
Frank Raskawick
Chief Cadastral Surveyor
For New Mexico

STATE OF NEW MEXICO }
OTERO COUNTY }
FILED FOR RECORD IN MY OFFICE
This 24 day of March 1983
at _____ o'clock _____ M. and duly recorded
in Book No. 29 Page 32 of
the records of Otero County, New Mexico
County Clerk, Otero County, New Mexico
John A. Wilson
84494