

WAL-GO ASSOCIATES, A TEXAS GENERAL PARTNERSHIP, HEREBY GRANTS INTO THE RESPECTIVE UTILITY COMPANIES NAMED ON THIS SURVEY PLAT, AND THEIR SUCCESSORS AND ASSIGNS, THE UTILITY EASEMENTS ON THE DESCRIBED PROPERTY AS REPRESENTED AND SHOWN ON THIS SURVEY PLAT.

WAL-GO ASSOCIATES  
 BY: Ken Gottlieb, PARTNER

ACKNOWLEDGEMENT  
 STATE OF MISSOURI )  
 COUNTY OF JACKSON )  
 ON THIS 30th DAY OF October, 1983, BEFORE ME PERSONALLY APPEARED Arnie Cottick, PARTNER, ON BEHALF OF WAL-GO ASSOCIATES.  
 MY COMMISSION EXPIRES: January 3, 1987  
James Francis Roberts NOTARY PUBLIC

STATE OF NEW MEXICO )  
 COUNTY OF OTERO )  
 THE UNDERSIGNED PARTIES DO HEREBY AGREE TO ABANDON AND RELEASE ALL EASEMENTS NOT SHOWN HEREIN ON THIS PLAT THAT WERE GRANTED FOR THEIR BENEFIT ON THE PROPERTY SHOWN ON THIS PLAT, AND DO HEREBY ACKNOWLEDGE THAT THE EASEMENTS SHOWN ON THIS PLAT ARE TRUE AND CORRECT DESCRIPTIONS AND REPRESENTATIONS OF ALL EXISTING UTILITY EASEMENTS ON SAID PROPERTY AS OF FEBRUARY 15, 1982.

GAS COMPANY OF NEW MEXICO  
 BY: Henry D. Pridemore TITLE: Manager DATE: Aug. 17, 1982

CORPORATE ACKNOWLEDGEMENT  
 STATE OF NEW MEXICO )  
 COUNTY OF OTERO )  
 ON THIS 17 DAY OF AUGUST, 1982, BEFORE ME PERSONALLY APPEARED HARRY D. RIORAN, (TITLE) MANAGER, GAS COMPANY OF NEW MEXICO, A DIVISION OF SOUTHERN UNION COMPANY, A DELAWARE CORPORATION, ON BEHALF OF SAID CORPORATION.  
 MY COMMISSION EXPIRES: 11-18-85  
Patricia A. Norman NOTARY PUBLIC

TEXAS-NEW MEXICO POWER COMPANY  
 BY: Richard P. Lesentzine TITLE: Dist. Elec. Supt. DATE: 10-1-82

CORPORATE ACKNOWLEDGEMENT  
 STATE OF NEW MEXICO )  
 COUNTY OF OTERO )  
 ON THIS 10 DAY OF OCTOBER, 1982, BEFORE ME PERSONALLY APPEARED RICHARD P. LESSENTZINE, (TITLE) DIST. ELEC. SUPT., TEXAS-NEW MEXICO POWER COMPANY, A TEXAS CORPORATION, ON BEHALF OF SAID CORPORATION.  
 MY COMMISSION EXPIRES: 11-18-85  
Patricia A. Norman NOTARY PUBLIC

MOUNTAIN STATES TELEPHONE AND TELEGRAPH COMPANY  
 BY: William L. Mason TITLE: Gen. Mgr. DATE: 2/2/82

CORPORATE ACKNOWLEDGEMENT  
 STATE OF NEW MEXICO )  
 COUNTY OF OTERO )  
 ON THIS 26 DAY OF FEBRUARY, 1982, BEFORE ME PERSONALLY APPEARED AL NUNEZ, (TITLE) ASSIST. MGR. DS., MOUNTAIN STATES TELEPHONE AND TELEGRAPH COMPANY, A COLORADO CORPORATION, ON BEHALF OF SAID CORPORATION.  
 MY COMMISSION EXPIRES: 11-18-85  
Patricia A. Norman NOTARY PUBLIC

T.V. CABLE OF SPACE CITY, INC.  
 BY: William L. Mason TITLE: Gen. Mgr. DATE: 2-2-82

CORPORATE ACKNOWLEDGEMENT  
 STATE OF NEW MEXICO )  
 COUNTY OF OTERO )  
 ON THIS 3 DAY OF AUGUST, 1982, BEFORE ME PERSONALLY APPEARED WILLIAM L. MASON, (TITLE) GEN. MANAGER, T.V. CABLE OF SPACE CITY, INC., A NEW MEXICO CORPORATION, ON BEHALF OF SAID CORPORATION.  
 MY COMMISSION EXPIRES: 11-18-85  
Patricia A. Norman NOTARY PUBLIC

CERTIFICATE  
 STATE OF NEW MEXICO )  
 COUNTY OF OTERO )  
 THIS IS TO CERTIFY THAT I AM A REGISTERED LAND SURVEYOR OF THE STATE OF NEW MEXICO, THAT THIS PLAT WAS PREPARED FROM FIELD NOTES OF ACTUAL SURVEYS MADE BY ME OR UNDER MY DIRECTION AND THAT THE SAME IS TRUE AND CORRECT TO THE BEST OF MY KNOWLEDGE AND BELIEF.  
David T. Collins  
 NEW MEXICO REGISTRATION NO. 4971

STATE OF NEW MEXICO )  
 COUNTY OF OTERO )  
 RECORDED IN THE OFFICE OF THE COUNTY CLERK AND EX-OFFICIO RECORDER OF OTERO COUNTY, NEW MEXICO, AT 3:10 O'CLOCK, P.M., THIS 14th DAY OF November, 1983.  
Katie A. Sanchez, COUNTY CLERK BY: Robert T. Collins

RECEPTION NO. 92656 BOOK: 30 PAGE: 27-28


UTILITY EASEMENTS  
 WAL-GO ASSOCIATES  
 ALAMOGORDO, NEW MEXICO

BURKE / COLLINS / ASSOCIATES, P.C.  
 CONSULTING ENGINEERS  
 SURVEYORS  
 ALAMOGORDO - NEW MEXICO - RUIDOSO

SCALE: 1"=100'  
 DATE: 2/18/82  
 DRAWN BY: BW  
 CHECKED BY: BLB  
 JOB NO: 78146  
 SHEET 1 OF 1

WAL-GO ASSOCIATES, UTILITY EASEMENTS  
 BK 30 PG 27-28

27

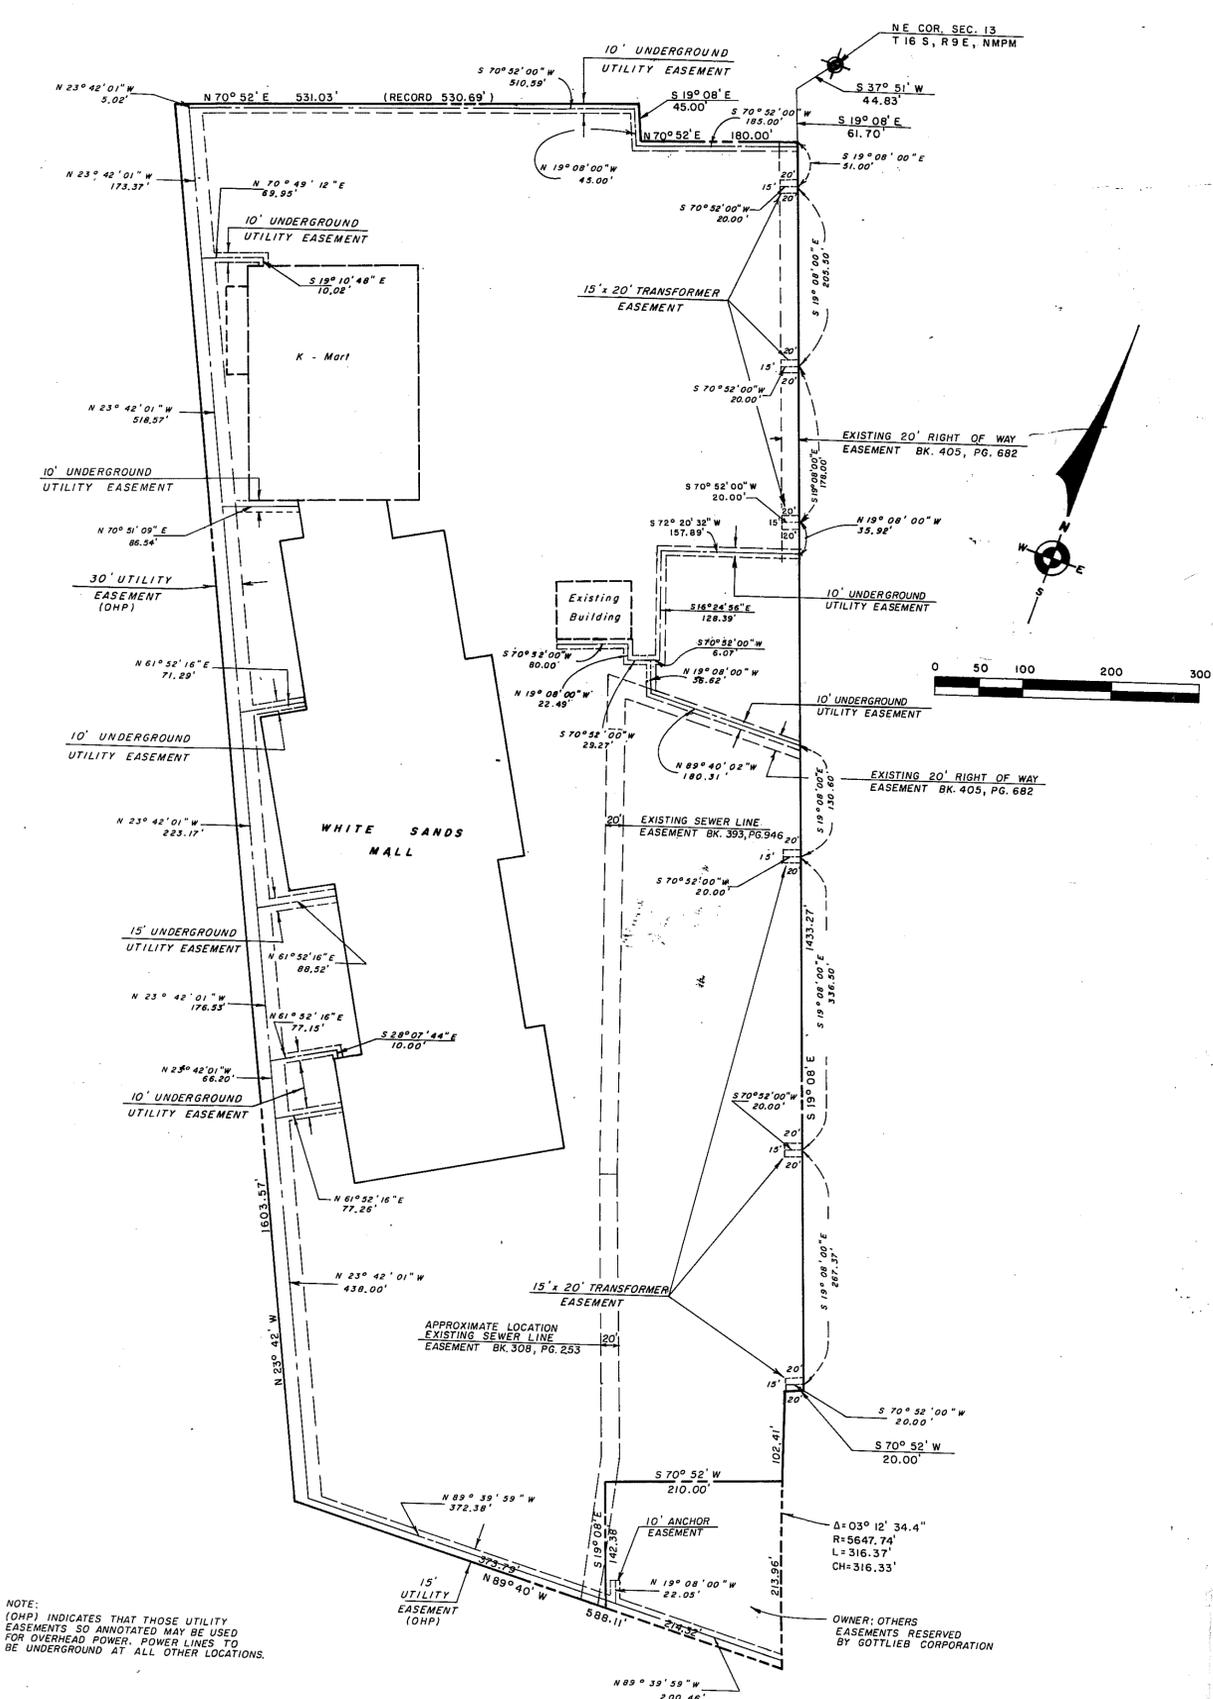

NOTE:  
(OHP) INDICATES THAT THOSE UTILITY  
EASEMENTS SO ANNOTATED MAY BE USED  
FOR OVERHEAD POWER. POWER LINES TO  
BE UNDERGROUND AT ALL OTHER LOCATIONS.

WAL-GO ASSOCIATES, A TEXAS GENERAL PARTNERSHIP, HEREBY GRANTS UNTO THE RESPECTIVE UTILITY COMPANIES NAMED ON THIS SURVEY PLAT, AND THEIR SUCCESSORS AND ASSIGNS, THE UTILITY EASEMENTS ON THE DESCRIBED PROPERTY AS REPRESENTED AND SHOWN ON THIS SURVEY PLAT.


WAL-GO ASSOCIATES  
BY: \_\_\_\_\_, PARTNER  
ACKNOWLEDGEMENT  
STATE OF MISSOURI ) SS  
COUNTY OF JACKSON )  
ON THIS \_\_\_\_\_ DAY OF \_\_\_\_\_, 1983, BEFORE ME PERSONALLY APPEARED \_\_\_\_\_, PARTNER, ON BEHALF OF WAL-GO ASSOCIATES.  
MY COMMISSION EXPIRES: \_\_\_\_\_ NOTARY PUBLIC  
STATE OF NEW MEXICO ) SS  
COUNTY OF OTERO )

THE UNDERSIGNED PARTIES DO HEREBY AGREE TO ABANDON AND RELEASE ALL EASEMENTS NOT SHOWN HEREIN ON THIS PLAT THAT WERE GRANTED FOR THEIR BENEFIT ON THE PROPERTY SHOWN ON THIS PLAT, AND DO HEREBY ACKNOWLEDGE THAT THE EASEMENTS SHOWN ON THIS PLAT ARE TRUE AND CORRECT DESCRIPTIONS AND REPRESENTATIONS OF ALL EXISTING UTILITY EASEMENTS ON SAID PROPERTY AS OF FEBRUARY 15, 1982.

GAS COMPANY OF NEW MEXICO  
BY: Larry D. Riden TITLE: Manager DATE: Aug. 17, 1982

CORPORATE ACKNOWLEDGEMENT  
STATE OF NEW MEXICO ) SS  
COUNTY OF OTERO )


ON THIS 17 DAY OF AUGUST, 1982, BEFORE ME PERSONALLY APPEARED LARRY D. RIDEN, (TITLE) MANAGER, GAS COMPANY OF NEW MEXICO, A DIVISION OF SOUTHERN UNION COMPANY, A DELAWARE CORPORATION, ON BEHALF OF SAID CORPORATION.  
MY COMMISSION EXPIRES: 11-18-85 NOTARY PUBLIC

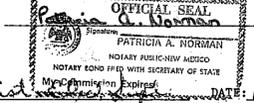

TEXAS-NEW MEXICO POWER COMPANY  
BY: Richard P. Jantzen TITLE: Dist. Mgr. DATE: 10-1-82

CORPORATE ACKNOWLEDGEMENT  
STATE OF NEW MEXICO ) SS  
COUNTY OF OTERO )


ON THIS 10 DAY OF OCTOBER, 1982, BEFORE ME PERSONALLY APPEARED RICHARD P. JANTZEN, (TITLE) DIST. MGR. SUPT., TEXAS-NEW MEXICO POWER COMPANY, A TEXAS CORPORATION, ON BEHALF OF SAID CORPORATION.  
MY COMMISSION EXPIRES: 11-18-85 NOTARY PUBLIC

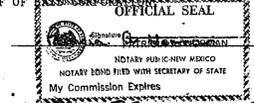

MOUNTAIN STATES TELEPHONE AND TELEGRAPH COMPANY  
BY: \_\_\_\_\_ TITLE: ASSIST. MGR. DS. DATE: 2/26/82

CORPORATE ACKNOWLEDGEMENT  
STATE OF NEW MEXICO ) SS  
COUNTY OF OTERO )

ON THIS 26 DAY OF FEBRUARY, 1982, BEFORE ME PERSONALLY APPEARED AL NUNEZ, (TITLE) ASSIST. MGR. OS., MOUNTAIN STATES TELEPHONE AND TELEGRAPH COMPANY, A COLORADO CORPORATION, ON BEHALF OF SAID CORPORATION.  
MY COMMISSION EXPIRES: 11-18-85 NOTARY PUBLIC

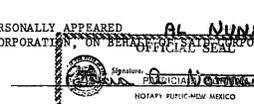

T.V. CABLE OF SPACE CITY, INC.  
BY: William L. Mason TITLE: Gen. Mgr. DATE: 2-3-82

CORPORATE ACKNOWLEDGEMENT  
STATE OF NEW MEXICO ) SS  
COUNTY OF OTERO )

ON THIS 3 DAY OF AUGUST, 1982, BEFORE ME PERSONALLY APPEARED WILLIAM L. MASON, (TITLE) GEN. MANAGER, T.V. CABLE OF SPACE CITY, INC., A NEW MEXICO CORPORATION, ON BEHALF OF SAID CORPORATION.  
MY COMMISSION EXPIRES: 11-18-85 NOTARY PUBLIC



CERTIFICATE  
STATE OF NEW MEXICO ) SS  
COUNTY OF OTERO )

THIS IS TO CERTIFY THAT I AM A REGISTERED LAND SURVEYOR OF THE STATE OF NEW MEXICO, THAT THIS PLAT WAS PREPARED FROM FIELD NOTES OF ACTUAL SURVEYS MADE BY ME OR UNDER MY DIRECTION AND THAT THE SAME IS TRUE AND CORRECT TO THE BEST OF MY KNOWLEDGE AND BELIEF.  
David G. Collins  
NEW MEXICO REGISTRATION NO. 4971



RECORDER IN THE OFFICE OF THE COUNTY CLERK AND EX-OFFICIO RECORDER OF OTERO COUNTY, NEW MEXICO, AT 3:10 O'CLOCK, P.M., THIS 14th DAY OF November, 1982.  
Katie A. Sanchez COUNTY CLERK BY: Susan J. Olson

RECEPTION NO. 92656 BOOK: 30 PAGE: 27-28

UTILITY EASEMENTS  
WAL-GO ASSOCIATES  
ALAMOGORDO, NEW MEXICO

BURKE / COLLINS / ASSOCIATES, P.C.  
CONSULTING ENGINEERS  
SURVEYORS  
ALAMOGORDO - NEW MEXICO - RUIDOSO

SCALE: 1"=100'  
DATE: 2/18/82  
JOB NO.: 78146

DRAWN BY: BW  
CHECKED BY: BLB  
SHEET 1 OF 1