


RETRACEMENT SURVEY, PARTIAL SUBDIVISION AND MONUMENTATION OF SECTION 14, A PORTION OF THE LINCOLN NATIONAL FOREST PROPERTY LINE

SITUATED IN T19S, R14E, NEW MEXICO PRINCIPAL MERIDIAN, NEW MEXICO

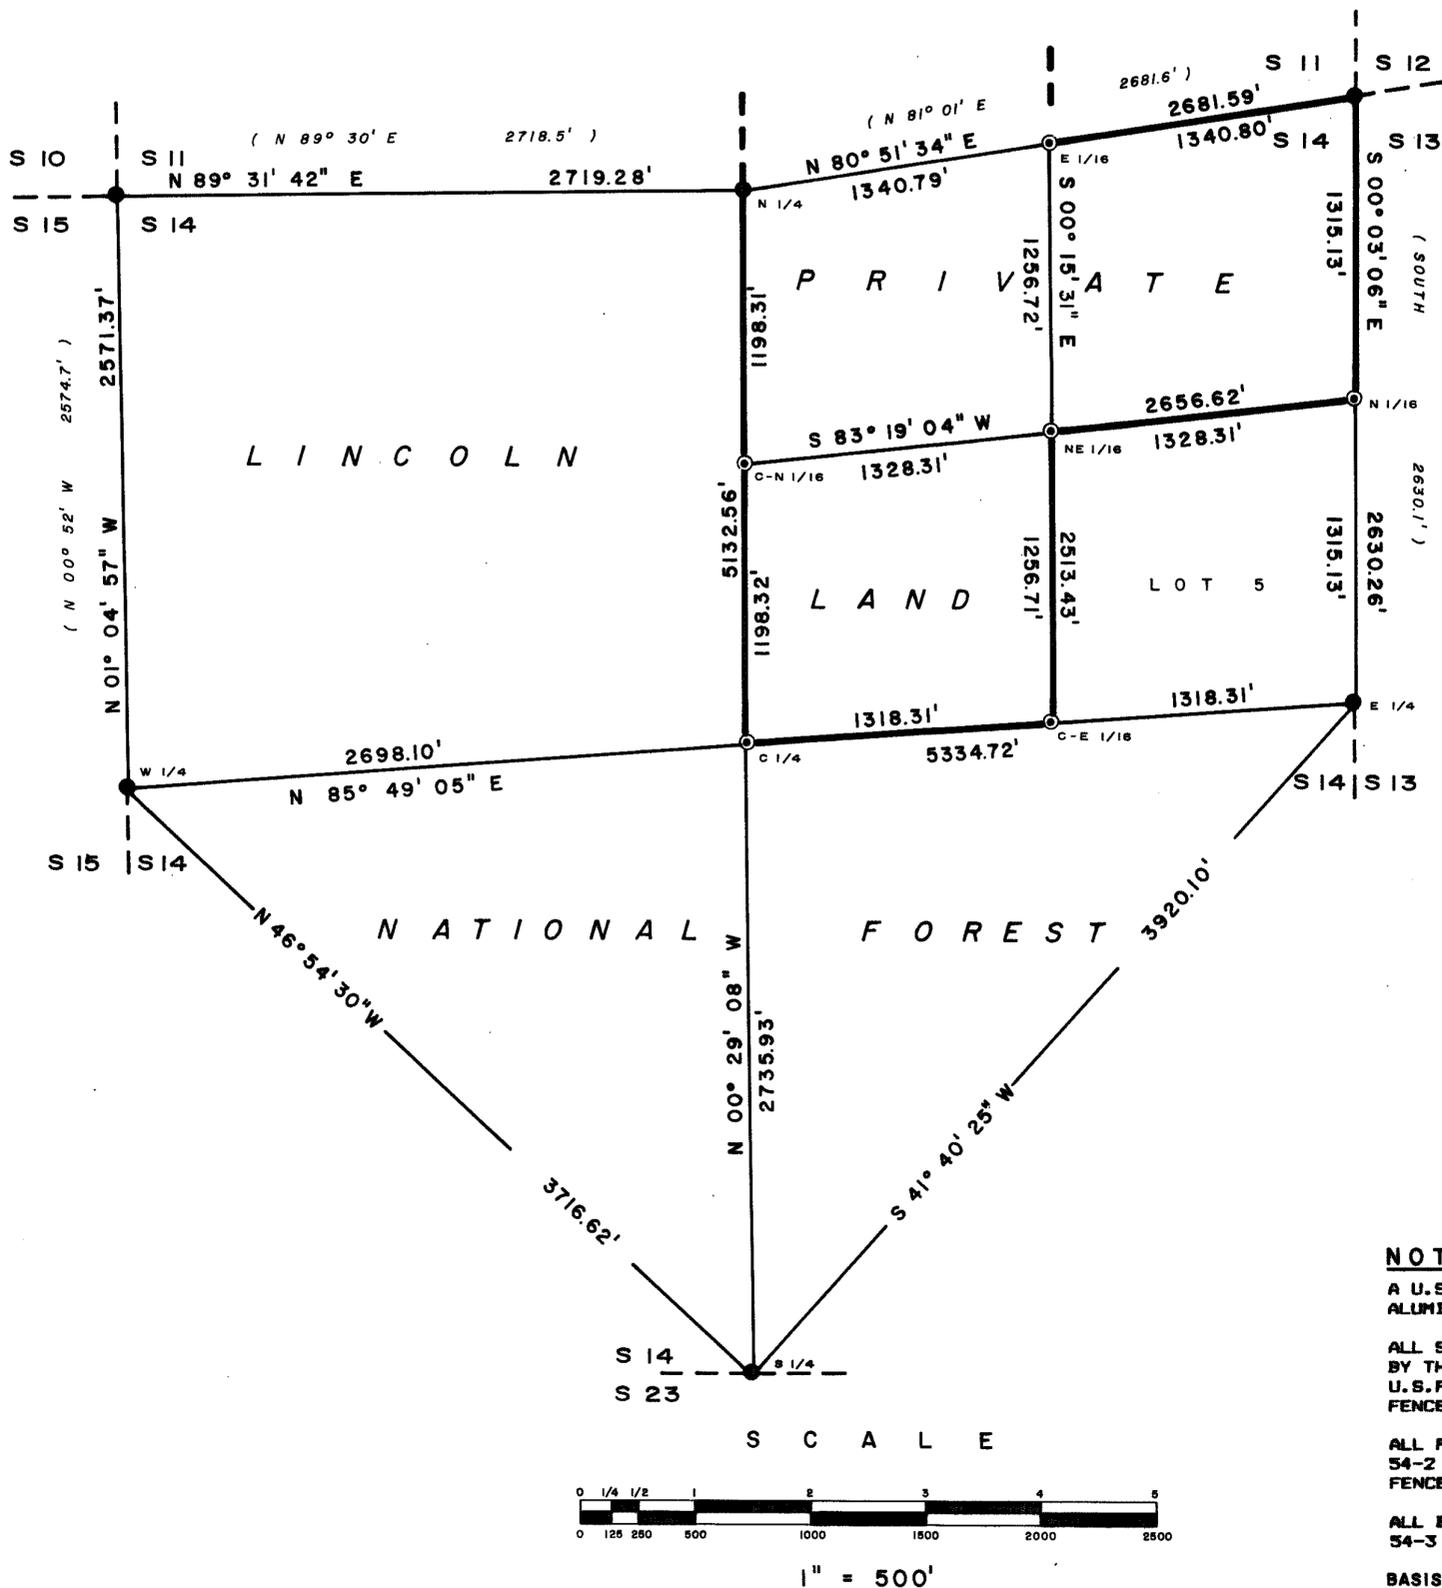

THIS PLAT REPRESENTS A RECORD OF THE PARTIAL RETRACEMENT AND SUBDIVISION OF SECTION 14, T 19 S, R 14 E, N.M.P.M., WHICH CONSTITUTES A PORTION OF THE PROPERTY LINES OF THE LINCOLN NATIONAL FOREST. THE ORIGINAL SURVEY WAS EXECUTED BY SAMUEL R. BIGGS, DEPUTY SURVEYOR, IN 1884, AND A DEPENDENT RESURVEY WAS EXECUTED BY A. PARKER WARNER, CADASTRAL ENGINEER, IN 1939 AND IS A RECORD OF THE BUREAU OF LAND MANAGEMENT, SANTA FE, NEW MEXICO. THE MONUMENTATION REPRESENTED ON THIS PLAT IS FOR THE PURPOSE OF IDENTIFYING AND PERPETUATING THE EVIDENCE OF MONUMENTS AND ACCESSORIES ESTABLISHED BY THE 1939 DEPENDENT RESURVEY AND TO IDENTIFY A PORTION OF THE U.S. FOREST SERVICE PROPERTY BOUNDARY IN SECTION 14.

THIS SURVEY, RETRACEMENT AND MONUMENTATION THEREOF IS PREPARED AS A RESULT OF THE REQUEST OF THE FOREST SUPERVISOR, LINCOLN NATIONAL FOREST.

I CERTIFY THIS SURVEY, RETRACEMENT, AND MONUMENTATION THEREOF WAS PREPARED BY ME OR MY ASSISTANTS UNDER MY SUPERVISORY DIRECTION AND THAT SAME IS TRUE AND CORRECT TO THE BEST OF MY KNOWLEDGE.

RONALD E. STOLL, REGISTERED LAND SURVEYOR #7258, RES LAND SURVEYS, INC., SHOW LOW, ARIZONA.



Ronald E. Stoll
RONALD E. STOLL R.L.S. 7258



ASSISTANTS:
MARTIN MARTIN - CHIEF OF PARTY, DRAFTSMAN
DENNIS MCNAMARA - PARTY CHIEF
MARK CLEMENTS - SURVEY TECHNICIAN
JOB NO. 347-983-NM

LEGEND

- FOUND G-L-O BRASS CAP PIPE (1939) ●
- CORNER MONUMENTED THIS SURVEY ⊙
- COMPUTED POINT - NOTHING SET ○
- BOUNDARY OF NATIONAL FOREST LAND ———
- PORTION OF SURVEY NOT A FOREST SERVICE PROPERTY LINE ———
- ORIGINAL SURVEY LINE NOT INCLUDED IN THIS SURVEY - - -
- RECORD BEARING AND/OR DISTANCE (NOI°E 2.3') ———

NOTES

- A U.S.F.S. MONUMENT IS A 2 1/2" X 30" ALUMINUM MONUMENT.
- ALL SUBDIVISIONAL CORNERS ESTABLISHED BY THIS SURVEY, IF MONUMENTED, HAVE U.S.F.S. SIGN 54-9 ATTACHED TO A STEEL FENCE POST, ALONGSIDE THE CORNER.
- ALL PROPERTY CORNERS HAVE U.S.F.S. SIGNS 54-2 AND 54-9 ATTACHED TO A STEEL FENCE POST, ALONGSIDE THE CORNER.
- ALL BEARING TREES HAVE U.S.F.S. SIGN 54-3 ATTACHED TO THE TREE.
- BASIS OF BEARING: SOLAR OBSERVATION

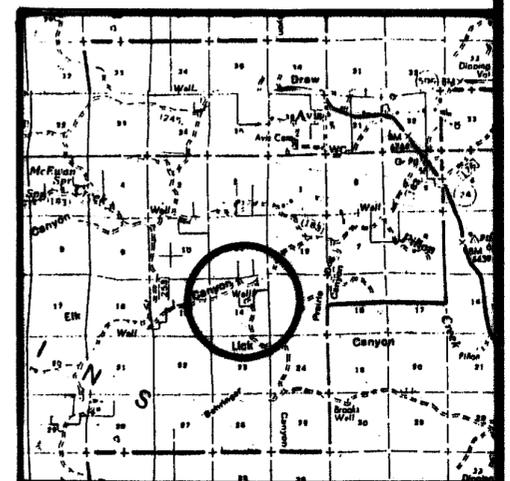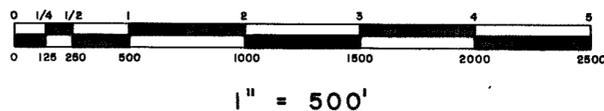

RECORD OF SURVEY

RES LAND SURVEYS, INC.
SHOW LOW, AZ. 85901

CHECKED BY: RHM
APPROVED BY: RFS
DATE: 4/9/84

SHEET 1 OF 2
Bk 31 Pg 50

RETRACEMENT SURVEY, PARTIAL SUBDIVISION AND MONUMENTATION OF SECTION 14, A PORTION OF THE LINCOLN NATIONAL FOREST PROPERTY LINE

SITUATED IN T19S, R14E, NEW MEXICO PRINCIPAL MERIDIAN, NEW MEXICO

E 1/16 CORNER OF SECS. 11 AND 14
 SET U.S.F.S. MONUMENT 28" IN
 THE GROUND WITH MOUND OF
 SOD TO CAP, CAP MARKED:

T 19 S R 14 E
 E 1/16
 S 11
 S 14
 LS 7258 1984

FROM WHICH:

A PINE, 20" IN DIAM., BEARS
 N 38 E, 136.8', MKD. E 1/16 S11 BT

N 1/16 CORNER OF SECS. 14 AND 13
 SET U.S.F.S. MONUMENT 28" IN
 THE GROUND, WITH MOUND OF
 STONE TO CAP, CAP MARKED:

T 19 S R 14 E
 N 1/16
 S 14 | S 13
 LS 7258 1984

FROM WHICH:

A PINE, 10" IN DIAM., BEARS
 N 24 E, 14.9', MKD. N 1/16 S13 BT
 A PINE, 12" IN DIAM., BEARS
 N 75 W, 22.9', MKD. N 1/16 S14 BT

NE 1/16 CORNER OF SECTION 14
 SET U.S.F.S. MONUMENT 26" IN
 THE GROUND, WITH MOUND OF
 STONE TO CAP, CAP MARKED:

T 19 S R 14 E
 NE 1/16
 S 14
 LS 7258 1984

FROM WHICH:

A PINE, 10" IN DIAM., BEARS
 S 82 E, 3.3', MKD. NE 1/16 S14 BT
 A PINE, 6" IN DIAM., BEARS
 S 22 E, 10.4', MKD. NE 1/16 S14 BT

C-E 1/16 CORNER OF SECTION 14
 SET U.S.F.S. MONUMENT 27" IN
 THE GROUND, WITH MOUND OF
 SOD TO CAP, CAP MARKED:

T 19 S R 14 E
 C-E 1/16
 S 14
 LS 7258 1984

FROM WHICH:

A PINE, 7" IN DIAM., BEARS
 N 60 E, 5.6', MKD. C-E 1/16 S14 BT
 A PINE, 6" IN DIAM., BEARS
 S 12 W, 15.2', MKD. C-E 1/16 S14 BT

C 1/4 CORNER OF SECTION 14
 SET U.S.F.S. MONUMENT 28" IN
 THE GROUND WITH MOUND OF
 SOD TO CAP, CAP MARKED:

T 19 S R 14 E
 C 1/4
 S 14
 LS 7258 1984

FROM WHICH:

A PINE, 5" IN DIAM., BEARS
 S 17 E, 28.8', MKD. C 1/4 S14 BT
 A PINE, 5" IN DIAM., BEARS
 N 75 W, 46.1', MKD. C 1/4 S14 BT

C-N 1/16 CORNER OF SECTION 14
 SET U.S.F.S. MONUMENT 22" IN
 THE GROUND WITH MOUND OF
 STONE TO CAP, CAP MARKED:

T 19 S R 14 E
 C-N 1/16
 S 14
 LS 7258 1984

FROM WHICH:

A PINE, 4" IN DIAM., BEARS
 N 50 W, 17.8', MKD. C-N 1/16 S14 BT
 A JUNIPER, 5" IN DIAM., BEARS
 S 30 W, 16.3', MKD. C-N 1/16 S14 BT

Handwritten notes and signatures:
 20 August 84
 11:30
 2167

NOTES

A U.S.F.S. MONUMENT IS A 2 1/2" X 30" ALUMINUM MONUMENT.

ALL SUBDIVISIONAL CORNERS ESTABLISHED BY THIS SURVEY, IF MONUMENTED, HAVE U.S.F.S. SIGN 84-9 ATTACHED TO A STEEL FENCE POST, ALONGSIDE THE CORNER.

ALL PROPERTY CORNERS HAVE U.S.F.S. SIGN 84-2 AND 84-3 ATTACHED TO A STEEL FENCE POST, ALONGSIDE THE CORNER.

ALL BEARING TREES HAVE U.S.F.S. SIGN 84-3 ATTACHED TO THE TREE.

Professional Land Surveyor Seal:
 RONALD E. STOLL
 N.M. 7258
 4184
 PROFESSIONAL LAND SURVEYOR
Signature: Ronald E. Stoll
 RONALD E. STOLL R.L.S. 7258

SHEET 2 OF 2
 Bk 31 Pg 51

RECORD OF SURVEY
 RES LAND SURVEYS, INC.
 SHOW LOW, AZ. 85901
 CHECKED BY: *MHM*
 APPROVED BY: *RES*
 DATE: 4/9/84