
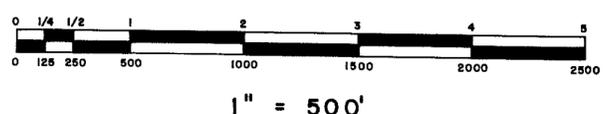


# RETRACEMENT SURVEY, PARTIAL SUBDIVISION AND MONUMENTATION OF SECTION 7, A PORTION OF THE LINCOLN NATIONAL FOREST PROPERTY LINE

SITUATED IN T19S, R15E, NEW MEXICO PRINCIPAL MERIDIAN, NEW MEXICO

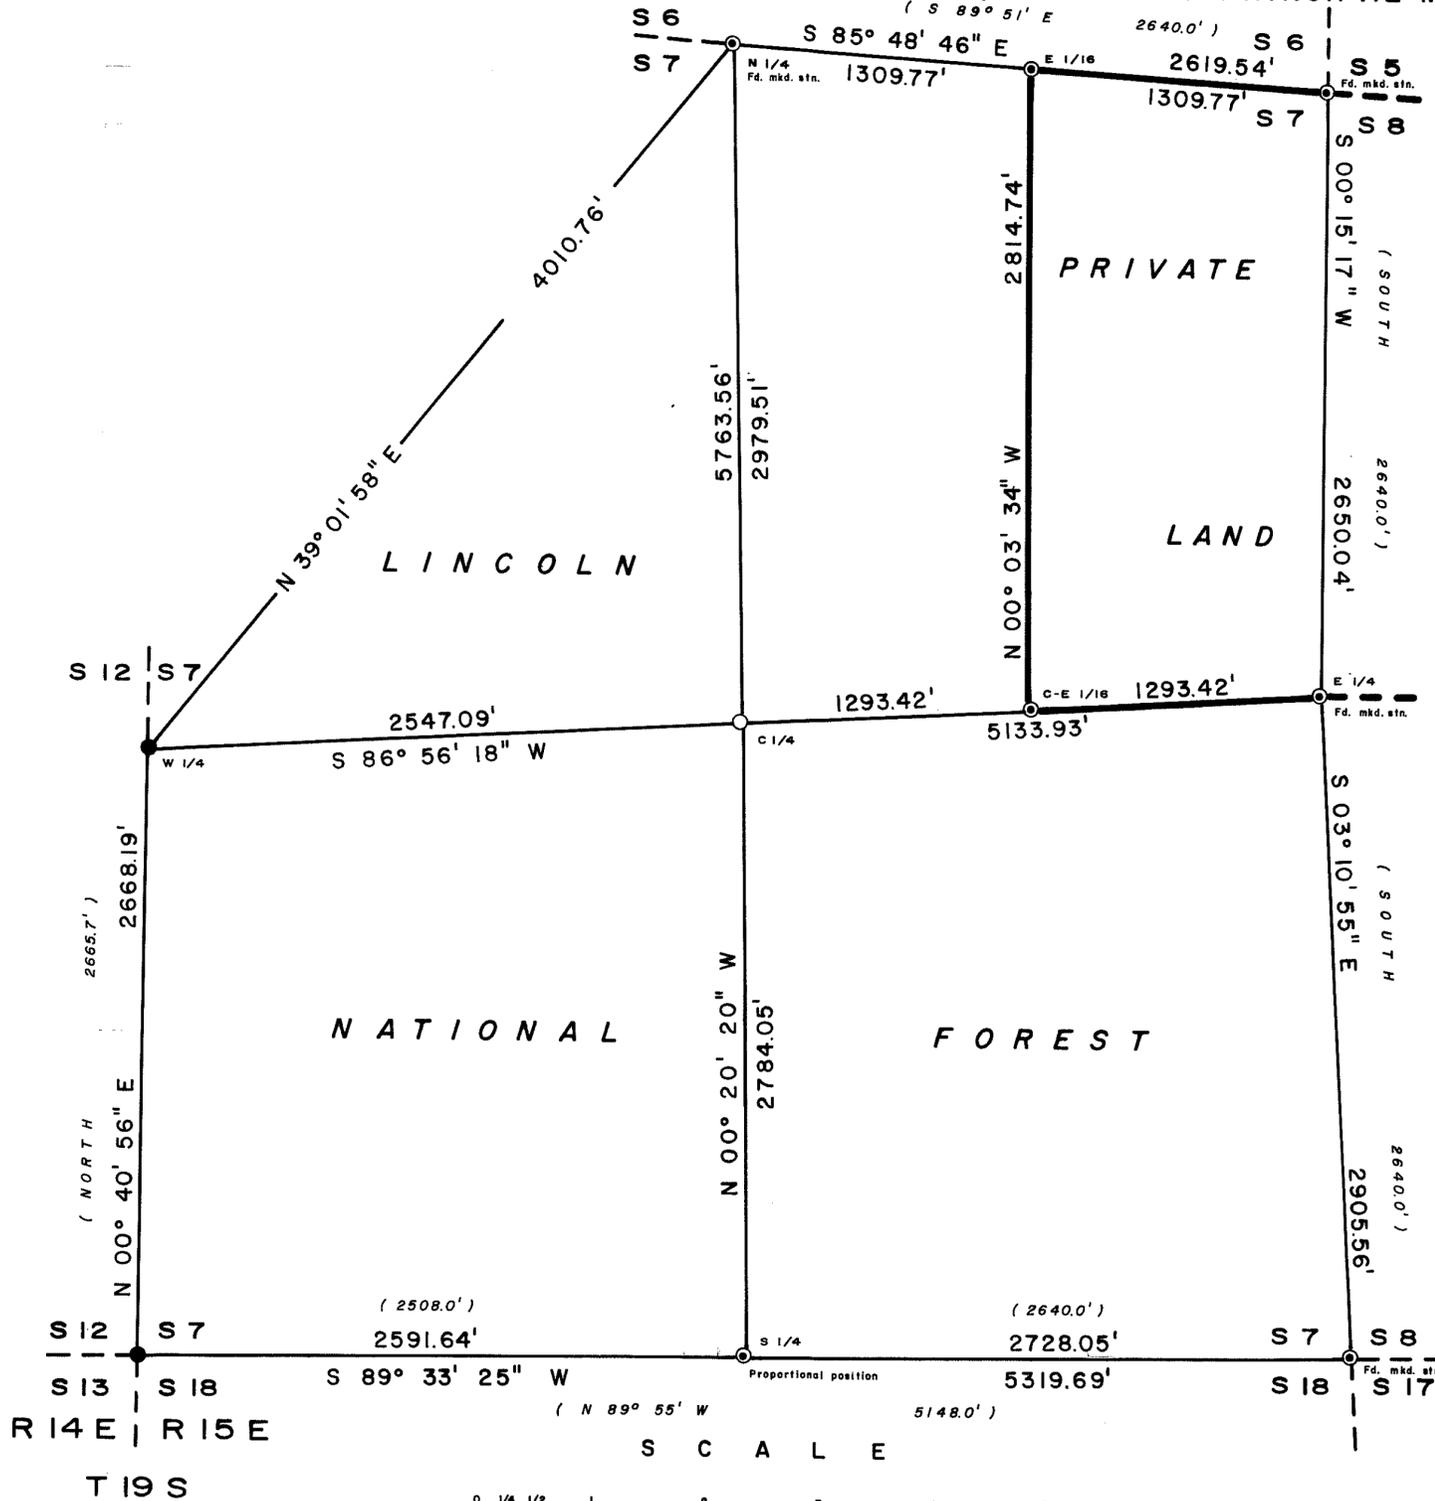

THIS PLAT REPRESENTS A RECORD OF THE PARTIAL RETRACEMENT AND SUBDIVISION OF SECTION 7, T 19 S, R 15 E, N.M.P.M., WHICH CONSTITUTES A PORTION OF THE PROPERTY LINES OF THE LINCOLN NATIONAL FOREST. THE ORIGINAL SURVEY WAS EXECUTED BY SAMUEL R. BIGGS, DEPUTY SURVEYOR, IN 1884, AND A DEPENDENT RESURVEY ON THE WEST TOWNSHIP LINE WAS EXECUTED BY A. PARKER WARNER, CADASTRAL ENGINEER, IN 1939 AND IS A RECORD OF THE BUREAU OF LAND MANAGEMENT, SANTA FE, NEW MEXICO. THE MONUMENTATION REPRESENTED ON THIS PLAT IS FOR THE PURPOSE OF IDENTIFYING AND PERPETUATING THE EVIDENCE OF MONUMENTS AND ACCESSORIES ESTABLISHED BY THE 1939 DEPENDENT RESURVEY AND TO IDENTIFY A PORTION OF THE U.S. FOREST SERVICE PROPERTY BOUNDARY IN SECTION 7.

THIS SURVEY, RETRACEMENT AND MONUMENTATION THEREOF IS PREPARED AS A RESULT OF THE REQUEST OF THE FOREST SUPERVISOR, LINCOLN NATIONAL FOREST.

I CERTIFY THIS SURVEY, RETRACEMENT, AND MONUMENTATION THEREOF WAS PREPARED BY ME OR MY ASSISTANTS UNDER MY SUPERVISORY DIRECTION AND THAT SAME IS TRUE AND CORRECT TO THE BEST OF MY KNOWLEDGE.

RONALD E. STOLL, REGISTERED LAND SURVEYOR #7258, RES LAND SURVEYS, INC., SHOW LOW, ARIZONA.

### LEGEND

- FOUND G-L-O BRASS CAP PIPE ●
- CORNER MONUMENTED THIS SURVEY ⊙
- COMPUTED POINT - NOTHING SET ○
- BOUNDARY OF NATIONAL FOREST LAND ———
- PORTION OF SURVEY NOT A FOREST SERVICE PROPERTY LINE - - - - -
- ORIGINAL SURVEY LINE NOT INCLUDED IN THIS SURVEY - - - - -
- RECORD BEARING AND/OR DISTANCE (N 01° E 2.3')




*Ronald E. Stoll*  
RONALD E. STOLL R.L.S. 7258

- ASSISTANTS:
- MARTIN MARTIN - CHIEF OF PARTY, DRAFTSMAN
  - DENNIS MCNAMARA - PARTY CHIEF
  - MARK CLEMENTS - SURVEY TECHNICIAN
- JOB NO. 347-983-NM

### NOTES

- A U.S.F.S. MONUMENT IS A 2 1/2" X 30" ALUMINUM MONUMENT.
- ALL SUBDIVISIONAL CORNERS ESTABLISHED BY THIS SURVEY, IF MONUMENTED, HAVE U.S.F.S. SIGN 54-9 ATTACHED TO A STEEL FENCE POST, ALONGSIDE THE CORNER.
- ALL PROPERTY CORNERS HAVE U.S.F.S. SIGN 54-2 AND 54-9 ATTACHED TO A STEEL FENCE POST, ALONGSIDE THE CORNER.
- ALL BEARING TREES HAVE U.S.F.S. SIGN 54-3 ATTACHED TO THE TREE.

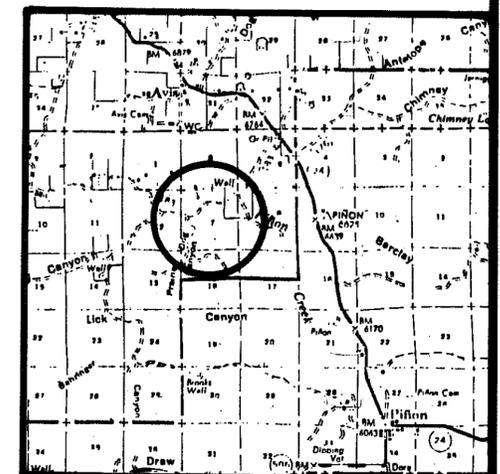

## RECORD OF SURVEY

RES LAND SURVEYS, INC.  
SHOW LOW, AZ. 85901

CHECKED BY: *MHM*  
APPROVED BY: *RES*  
DATE: 4/9/84

Bk 31 Pg 63  
SHEET 1 OF 2

BASIS OF BEARING: SOLAR OBSERVATION

# RETRACEMENT SURVEY, PARTIAL SUBDIVISION AND MONUMENTATION OF SECTION 7, A PORTION OF THE LINCOLN NATIONAL FOREST PROPERTY LINE

SITUATED IN T19S, R15E, NEW MEXICO PRINCIPAL MERIDIAN, NEW MEXICO

1/4 CORNER OF SECS. 6 AND 7  
 FOUND STONE 12"X8"X5" IN  
 MOUND OF STONE AT INTERSECTION  
 OF NORTH AND EAST/WEST FENCELINE.  
 SET U.S.F.S. MONUMENT 22" IN  
 THE GROUND WITH MOUND OF STONE  
 TO CAP. BURIED MARKED STONE TO  
 SOUTH OF CAP, CAP MARKED:

T 19 S R 15 E  
           S 6  
 1/4      -----  
           S 7

LS 7258 1984

FROM WHICH:

NEW BEARING TREES:

A PINON, 4" IN DIAM., BEARS  
 S 12 E, 23.5', MKD. 1/4 S 7 BT

A PINON, 10" IN DIAM., BEARS  
 N 35 E, 63.6', MKD. 1/4 S 6 BT

OLD BEARING TREE:

A JUNIPER, 30" IN DIAM., BEARS,  
 S 35 W, 54.6', SCRIBING NOT LEGIBLE.

C-E 1/16 CORNER OF SECTION 7  
 SET U.S.F.S. MONUMENT 5" IN  
 THE GROUND, WITH MOUND OF STONE  
 TO CAP, CAP MARKED:

T 19 S R 15 E  
           C-E 1/16  
           S 7

LS 7258 1984

FROM WHICH:

A PINE, 10" IN DIAM., BEARS  
 S 80 E, 79.8', MKD. C-E 1/16 S 7 BT.

A JUNIPER, 12" IN DIAM., BEARS  
 S 23 E, 8.4', MKD. C-E 1/16 S 7 BT.

CORNER TO SECS. 5,6,7 AND 8  
 SET U.S.F.S. MONUMENT 3" IN  
 THE GROUND, WITH MOUND OF  
 STONE TO CAP, CAP MARKED:

T 19 S R 15 E  
           S 6 | S 5  
           S 7 | S 8

LS 7258 1984

FROM WHICH:

A PINON, 12" IN DIAM.,  
 BEARS N 84 W, 81.4', MKD.  
 T19S R15E S 6 BT

A PINON, 6" IN DIAM.,  
 BEARS N 86 E, 83.4', MKD.  
 T19S R15E S 5 BT

1/4 CORNER OF SECS. 7 AND 8  
 FOUND STONE 16"X8"X6" IN  
 MOUND OF STONE, MARKED 1/4  
 ON WEST FACE. SET U.S.F.S.  
 MONUMENT 4" IN THE GROUND  
 WITH MOUND OF STONE  
 TO CAP, CAP MARKED:

T 19 S R 15 E  
           1/4  
           S 7 | S 8

LS 7258 1984

FROM WHICH:

A PINON, 8" IN DIAM., BEARS  
 S 17 E, 24.8', MKD. 1/4 S 8 BT

A PINON, 8" IN DIAM., BEARS  
 S 55 W, 39.0', MKD. 1/4 S 7 BT

1/4 CORNER OF SECTIONS 7 AND 18  
 SET U.S.F.S. MONUMENT 26" IN  
 THE GROUND WITH MOUND OF STONE  
 TO CAP, CAP MARKED:

T 19 S R 15 E  
           S 7  
 1/4      -----  
           S 18

LS 7258 1984

FROM WHICH:

A PINE, 10" IN DIAM., BEARS  
 N 64 E, 30.8', MKD. 1/4 S 7 BT.

A JUNIPER, 10" IN DIAM., BEARS  
 S 68 E, 31.2', MKD. 1/4 S 18 BT.

CORNER TO SECS. 7,8,17 AND 18  
 FOUND STONE 15"X10"X8" MARKED WITH  
 4 NOTCHES ON SOUTH AND 5 NOTCHES  
 ON EAST IN MOUND OF STONES.  
 SET U.S.F.S. MONUMENT 20" IN  
 THE GROUND, WITH MOUND OF  
 STONE TO CAP. BURIED MARKED  
 STONE TO SOUTH OF CAP, CAP MARKED:

T 19 S R 15 E  
           S 7 | S 8  
           S 18 | S 17

LS 7258 1984

FROM WHICH:

A JUNIPER, 8" IN DIAM.,  
 BEARS N 64 E, 79.9', MKD.  
 T19S R15E S 8 BT

E 1/16 CORNER OF SECTION 7  
 SET U.S.F.S. MONUMENT 19" IN  
 THE GROUND WITH MOUND OF  
 STONE TO CAP, CAP MARKED:

T 19 S R 15 E  
           E 1/16  
           S 7

LS 7258 1984

FROM WHICH:

A PINON, 8" IN DIAM., BEARS  
 N 20 W, 81.3', MKD. E 1/16 S 7 BT

A PINON, 12" IN DIAM., BEARS  
 S 80 E, 54.1', MKD. E 1/16 S 7 BT

STATE OF NEW MEXICO }  
 OTERO COUNTY }  
 FILED FOR RECORD IN MY OFFICE  
 This 5 day of Oct. 19 84  
 at 11:45 A.M. and duly recorded  
 in Book No. 31 Page 63-64 of  
 the records of Otero County, New Mexico  
 Kate A. Sanchez  
 County Clerk, Otero County, New Mexico  
 Margaret D. Sanchez

3467

**NOTES**

- A U.S.F.S. MONUMENT IS A 2 1/2" X 30" ALUMINUM MONUMENT.
- ALL SUBDIVISIONAL CORNERS ESTABLISHED BY THIS SURVEY, IF MONUMENTED, HAVE U.S.F.S. SIGN 54-9 ATTACHED TO A STEEL FENCE POST, ALONGSIDE THE CORNER.
- ALL PROPERTY CORNERS HAVE U.S.F.S. SIGNS 54-2 AND 54-9 ATTACHED TO A STEEL FENCE POST, ALONGSIDE THE CORNER.
- ALL BEARING TREES HAVE U.S.F.S. SIGN 54-3 ATTACHED TO THE TREE.



Ronald E. Stoll  
 RONALD E. STOLL R.L.S. 7258  
 SHEET 2 OF 2 Bk 31 Pg 64

<b>RECORD OF SURVEY</b>
<b>RES LAND SURVEYS, INC.</b> SHOW LOW, AZ. 85901
CHECKED BY: <i>WHA</i> APPROVED BY: <i>RES</i> DATE: 4/9/84