


RETRACEMENT SURVEY, PARTIAL SUBDIVISION AND MONUMENTATION OF SECTION 8, A PORTION OF THE LINCOLN NATIONAL FOREST PROPERTY LINE

SITUATED IN T19S, R15E, NEW MEXICO PRINCIPAL MERIDIAN, NEW MEXICO

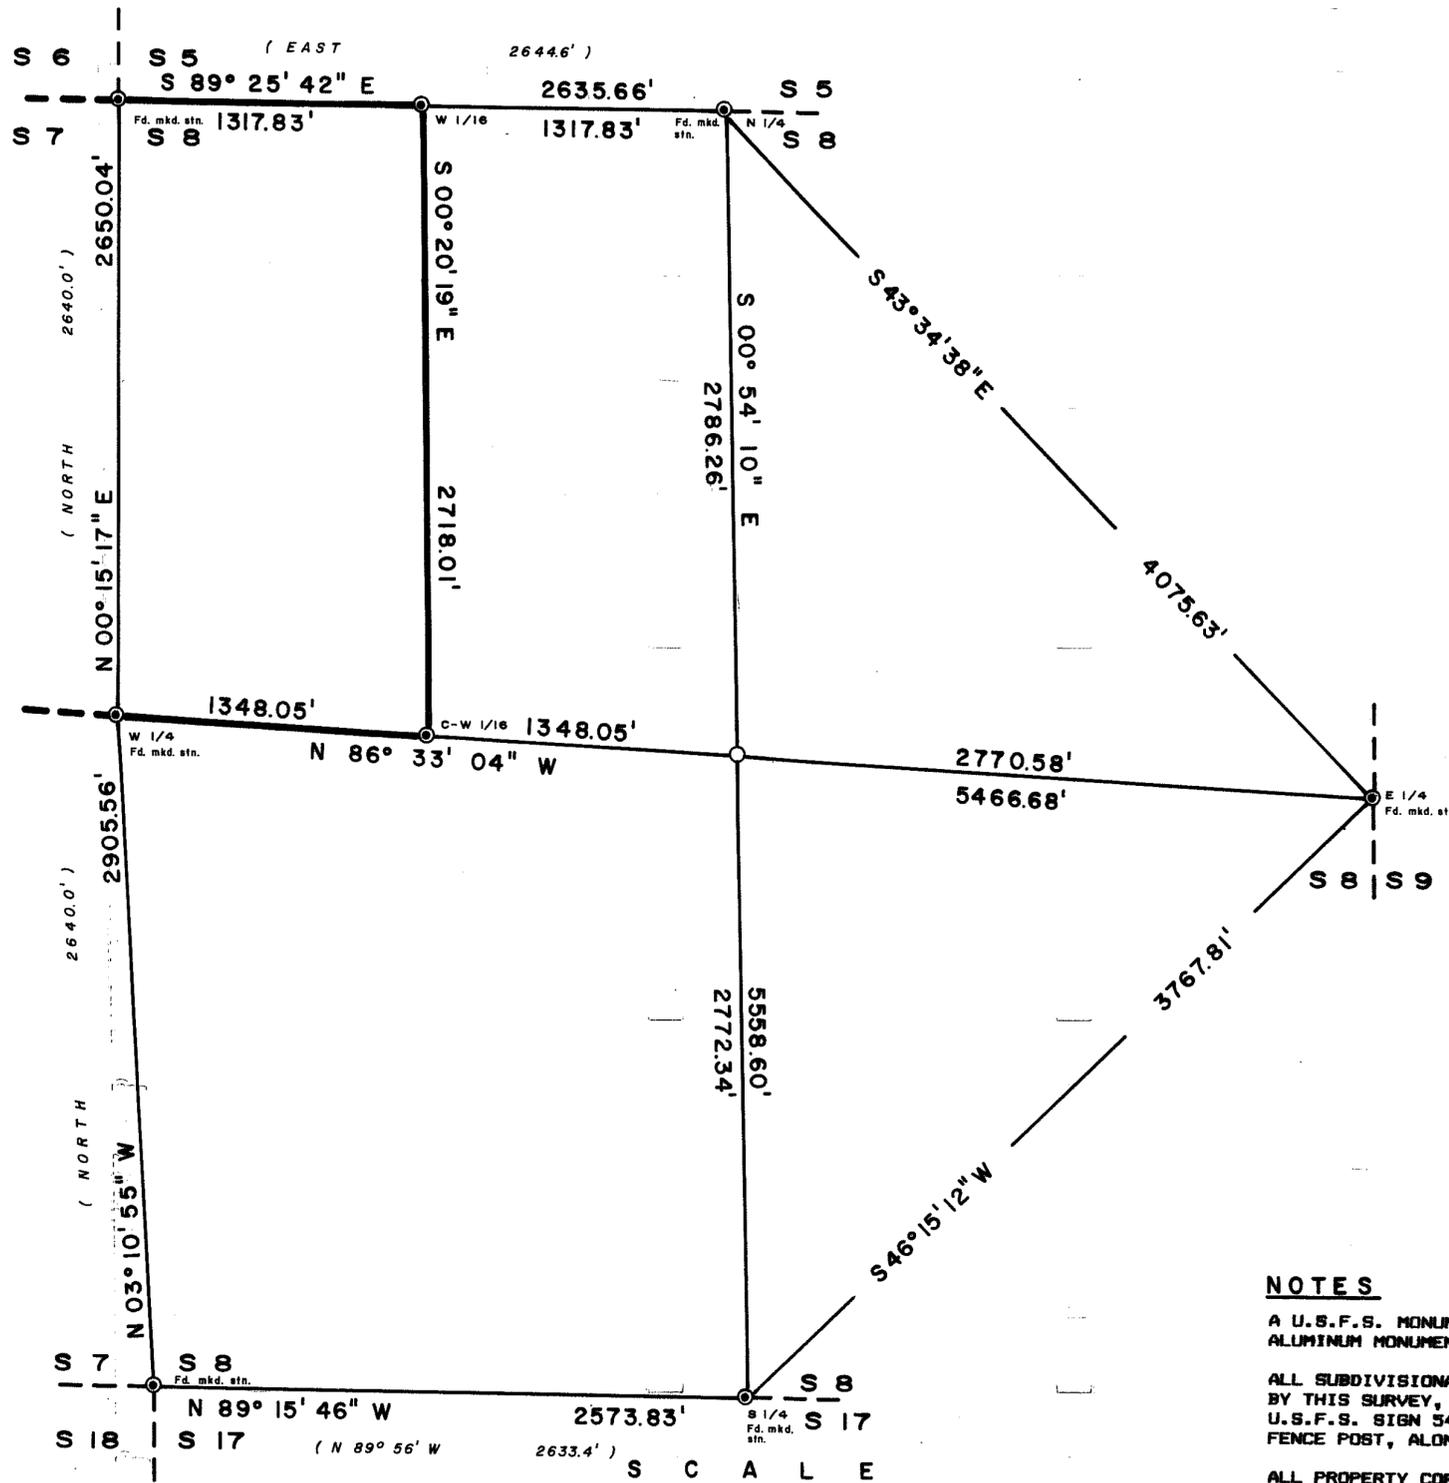

THIS PLAT REPRESENTS A RECORD OF THE PARTIAL RETRACEMENT AND SUBDIVISION OF SECTION 8, T 19 S, R 15 E, N.M.P.M., WHICH CONSTITUTES A PORTION OF THE PROPERTY LINES OF THE LINCOLN NATIONAL FOREST. THE ORIGINAL SURVEY WAS EXECUTED BY SAMUEL R. BIGGS, DEPUTY SURVEYOR, IN 1884, AND A DEPENDENT RESURVEY ON THE WEST TOWNSHIP LINE WAS EXECUTED BY A. PARKER WARNER, CADASTRAL ENGINEER, IN 1939 AND IS A RECORD OF THE BUREAU OF LAND MANAGEMENT, SANTA FE, NEW MEXICO. THE MONUMENTATION REPRESENTED ON THIS PLAT IS FOR THE PURPOSE OF IDENTIFYING AND PERPETUATING THE EVIDENCE OF MONUMENTS AND ACCESSORIES ESTABLISHED BY THE 1939 DEPENDENT RESURVEY AND TO IDENTIFY A PORTION OF THE U.S. FOREST SERVICE PROPERTY BOUNDARY IN SECTION 8.

THIS SURVEY, RETRACEMENT AND MONUMENTATION THEREOF IS PREPARED AS A RESULT OF THE REQUEST OF THE FOREST SUPERVISOR, LINCOLN NATIONAL FOREST.

I CERTIFY THIS SURVEY, RETRACEMENT, AND MONUMENTATION THEREOF WAS PREPARED BY ME OR MY ASSISTANTS UNDER MY SUPERVISORY DIRECTION AND THAT SAME IS TRUE AND CORRECT TO THE BEST OF MY KNOWLEDGE.

RONALD E. STOLL, REGISTERED LAND SURVEYOR #7258, RES LAND SURVEYS, INC., SHOW LOW, ARIZONA.

LEGEND

- FOUND G-L-O BRASS CAP PIPE ●
- CORNER MONUMENTED THIS SURVEY ⊙
- COMPUTED POINT - NOTHING SET ○
- BOUNDARY OF NATIONAL FOREST LAND ———
- PORTION OF SURVEY NOT A FOREST SERVICE PROPERTY LINE - - - - -
- ORIGINAL SURVEY LINE NOT INCLUDED IN THIS SURVEY - - - - -
- RECORD BEARING AND/OR DISTANCE (NOI°E 2.3')



Ronald E. Stoll
RONALD E. STOLL R.L.S. 7258

- ASSISTANTS:
- MARTIN MARTIN - CHIEF OF PARTY, DRAFTSMAN
 - DENNIS MCNAMARA - PARTY CHIEF
 - MARK CLEMENTS - SURVEY TECHNICIAN
- JOB NO. 347-983-NM

NOTES



A U.S.F.S. MONUMENT IS A 2 1/2" X 30" ALUMINUM MONUMENT.

ALL SUBDIVISIONAL CORNERS ESTABLISHED BY THIS SURVEY, IF MONUMENTED, HAVE U.S.F.S. SIGN 54-9 ATTACHED TO A STEEL FENCE POST, ALONGSIDE THE CORNER.

ALL PROPERTY CORNERS HAVE U.S.F.S. SIGNS 54-2 AND 54-9 ATTACHED TO A STEEL FENCE POST, ALONGSIDE THE CORNER.

ALL BEARING TREES HAVE U.S.F.S. SIGN 54-3 ATTACHED TO THE TREE.

BASIS OF BEARING: SOLAR OBSERVATION

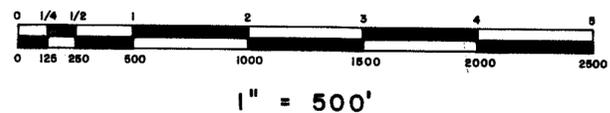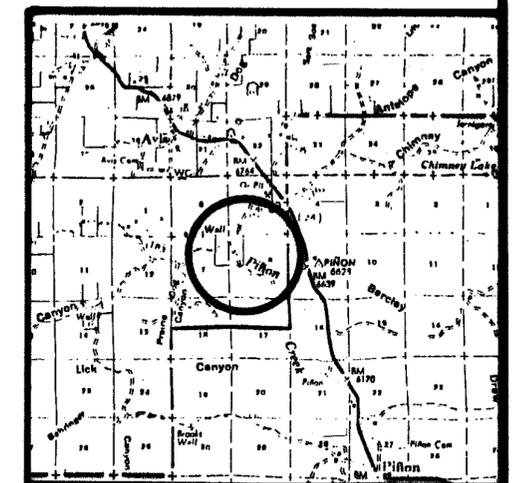

SHEET 1 OF 2
Bk 31 Pg 65

RECORD OF SURVEY

RES LAND SURVEYS, INC.
SHOW LOW, AZ. 85901

CHECKED BY: *mhm*
APPROVED BY: *RES*
DATE: 4/9/84

RETRACEMENT SURVEY, PARTIAL SUBDIVISION AND MONUMENTATION OF SECTION 8, A PORTION OF THE LINCOLN NATIONAL FOREST PROPERTY LINE

SITUATED IN T19S, R15E, NEW MEXICO PRINCIPAL MERIDIAN, NEW MEXICO

CORNER TO SECS. 5,6,7 AND 8
 SET U.S.F.S. MONUMENT 3" IN
 THE GROUND, WITH MOUND OF
 STONE TO CAP, CAP MARKED:

T 19 S R 15 E	
S 6	S 5
S 7	S 8
LS 7258 1984	

FROM WHICH:

A PINON, 12" IN DIAM.,
 BEARS N 84 W, 81.4', MKD.
 T19S R15E S6 BT

A PINON, 6" IN DIAM.,
 BEARS N 86 E, 83.4', MKD.
 T19S R15E S5 BT

W 1/16 CORNER OF SECS. 5 AND 8
 SET U.S.F.S. MONUMENT 8" IN
 THE GROUND WITH MOUND OF
 STONE TO CAP, CAP MARKED:

T 19 S R 15 E	
W 1/16	
S 5	
S 8	
LS 7258 1984	

FROM WHICH:

A PINON, 14" IN DIAM., BEARS
 N 10 E, 16.4', MKD. W 1/16 S5 BT

A JUNIPER, 10" IN DIAM., BEARS
 N 80 E, 29.4', MKD. W 1/16 S5 BT

1/4 CORNER OF SECS. 5 AND 8
 FOUND STONE 15"X12"X3 IN LARGE
 MOUND OF STONE, MARKED 1/4 ON
 NORTH FACE. SET U.S.F.S. MONUMENT
 26" IN THE GROUND WITH MOUND OF STONE
 TO CAP. BURIED MARKED STONE TO
 SOUTH OF CAP, CAP MARKED:

T 19 S R 15 E	
S 5	
1/4	S 8
LS 7258 1984	

FROM WHICH:

A CEDAR, 18" IN DIAM., BEARS
 N 25 W, 42.4', MKD. 1/4 S5 BT

1/4 CORNER TO SECS. 8 AND 9
 FOUND STONE 10"X10"X8" MARKED 1/4
 ON WEST FACE IN NORTH/SOUTH
 BARBED-WIRE FENCELINE.
 SET U.S.F.S. MONUMENT 23" IN
 THE GROUND, WITH MOUND OF
 STONE TO CAP, CAP MARKED:

T 19 S R 15 E	
1/4	
S 8	S 9
LS 7258 1984	

FROM WHICH:

A DOUBLE JUNIPER, 8" IN DIAM.,
 BEARS S 20 W, 31.1', MKD. 1/4 S8 BT

A PINON, 6" IN DIAM., BEARS
 S 50 E, , MKD. 1/4 S9 BT

1/4 CORNER TO SECS. 8 AND 17
 SET U.S.F.S. MONUMENT 24" IN
 THE GROUND, WITH MOUND OF
 STONE TO CAP, CAP MARKED:

T 19 S R 15 E	
S 8	
1/4	S 17
LS 7258 1984	

FROM WHICH:

A CEDAR, 24" IN DIAM., BEARS
 N 14 E, 49.6', MKD. 1/4 S8 BT

A PINON, 6" IN DIAM., BEARS
 S 18 W, 16.8', MKD. 1/4 S17 BT

CORNER TO SECS. 7,8,17 AND 18
 FOUND STONE 15"X10"X8" MARKED WITH
 4 NOTCHES ON SOUTH AND 5 NOTCHES
 ON EAST IN MOUND OF STONES.
 SET U.S.F.S. MONUMENT 20" IN
 THE GROUND, WITH MOUND OF
 STONE TO CAP. BURIED MARKED
 STONE TO SOUTH OF CAP, CAP MARKED:

T 19 S R 15 E	
S 7	S 8
S 18	S 17
LS 7258 1984	

FROM WHICH:

A JUNIPER, 8" IN DIAM.,
 BEARS N 64 E, 79.9', MKD.
 T19S R15E S8 BT

1/4 CORNER OF SECS. 7 AND 8
 FOUND STONE 16"X8"X6 IN
 MOUND OF STONE, MARKED 1/4
 ON WEST FACE. SET U.S.F.S.
 MONUMENT 4" IN THE GROUND
 WITH MOUND OF STONE
 TO CAP, CAP MARKED:

T 19 S R 15 E	
1/4	
S 7	S 8
LS 7258 1984	

FROM WHICH:

A PINON, 8" IN DIAM., BEARS
 S 17 E, 24.8', MKD. 1/4 S8 BT

A PINON, 8" IN DIAM., BEARS
 S 55 W, 39.0', MKD. 1/4 S7 BT

C-W 1/16 CORNER OF SECTION 8
 SET U.S.F.S. MONUMENT 13" IN
 THE GROUND, WITH MOUND OF
 STONE TO CAP, CAP MARKED:

T 19 S R 15 E	
C-W 1/16	
S 8	
LS 7258 1984	

FROM WHICH:

A JUNIPER, 12" IN DIAM., BEARS
 S 15 E, 54.1', MKD. C-W 1/16 S8 BT

STATE OF NEW MEXICO
 OTERO COUNTY
 FILED FOR RECORD IN MY OFFICE
 This 5 day of Oct 1984
 At 11:45 clock A.M. and duly recorded
 in Book No. 31 Page 65-66
 the records of Otero County, New Mexico
 Ketur A. Sanchez
 County Clerk, Otero County, New Mexico
 August D. Sanchez
 3469

NOTES

A U.S.F.S. MONUMENT IS A 2 1/2" X 30"
 ALUMINUM MONUMENT.

ALL SUBDIVISIONAL CORNERS ESTABLISHED
 BY THIS SURVEY, IF REQUIRED, HAVE
 U.S.F.S. SIGN 54-9 ATTACHED TO A STEEL
 FENCE POST, ALONGSIDE THE CORNER.

ALL PROPERTY CORNERS HAVE U.S.F.S. SIGN
 54-2 AND 54-9 ATTACHED TO A STEEL
 FENCE POST, ALONGSIDE THE CORNER.

ALL BEARING TREES HAVE U.S.F.S. SIGN
 54-3 ATTACHED TO THE TREE.



Ronald E. Stoll
 RONALD E. STOLL R.L.S. 7258

RECORD OF SURVEY
RES LAND SURVEYS, INC. SHOW LOW, A.Z. 85901
CHECKED BY: W.H.M. APPROVED BY: RES DATE: 4/19/84