


# RIGHT-OF-WAY PLAT

## OTERO COUNTY ROAD NO. A-067


LOCATED IN SEC. 2 & 3, T16S, R11E, NMPM

OTERO COUNTY, NEW MEXICO  
LINCOLN NATIONAL FOREST

32

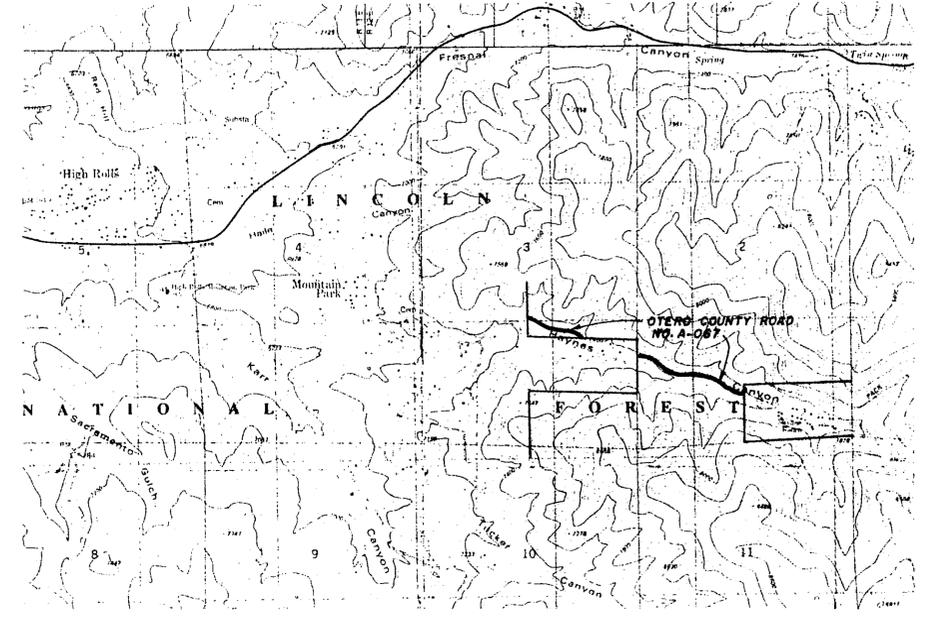

LOCATION MAP

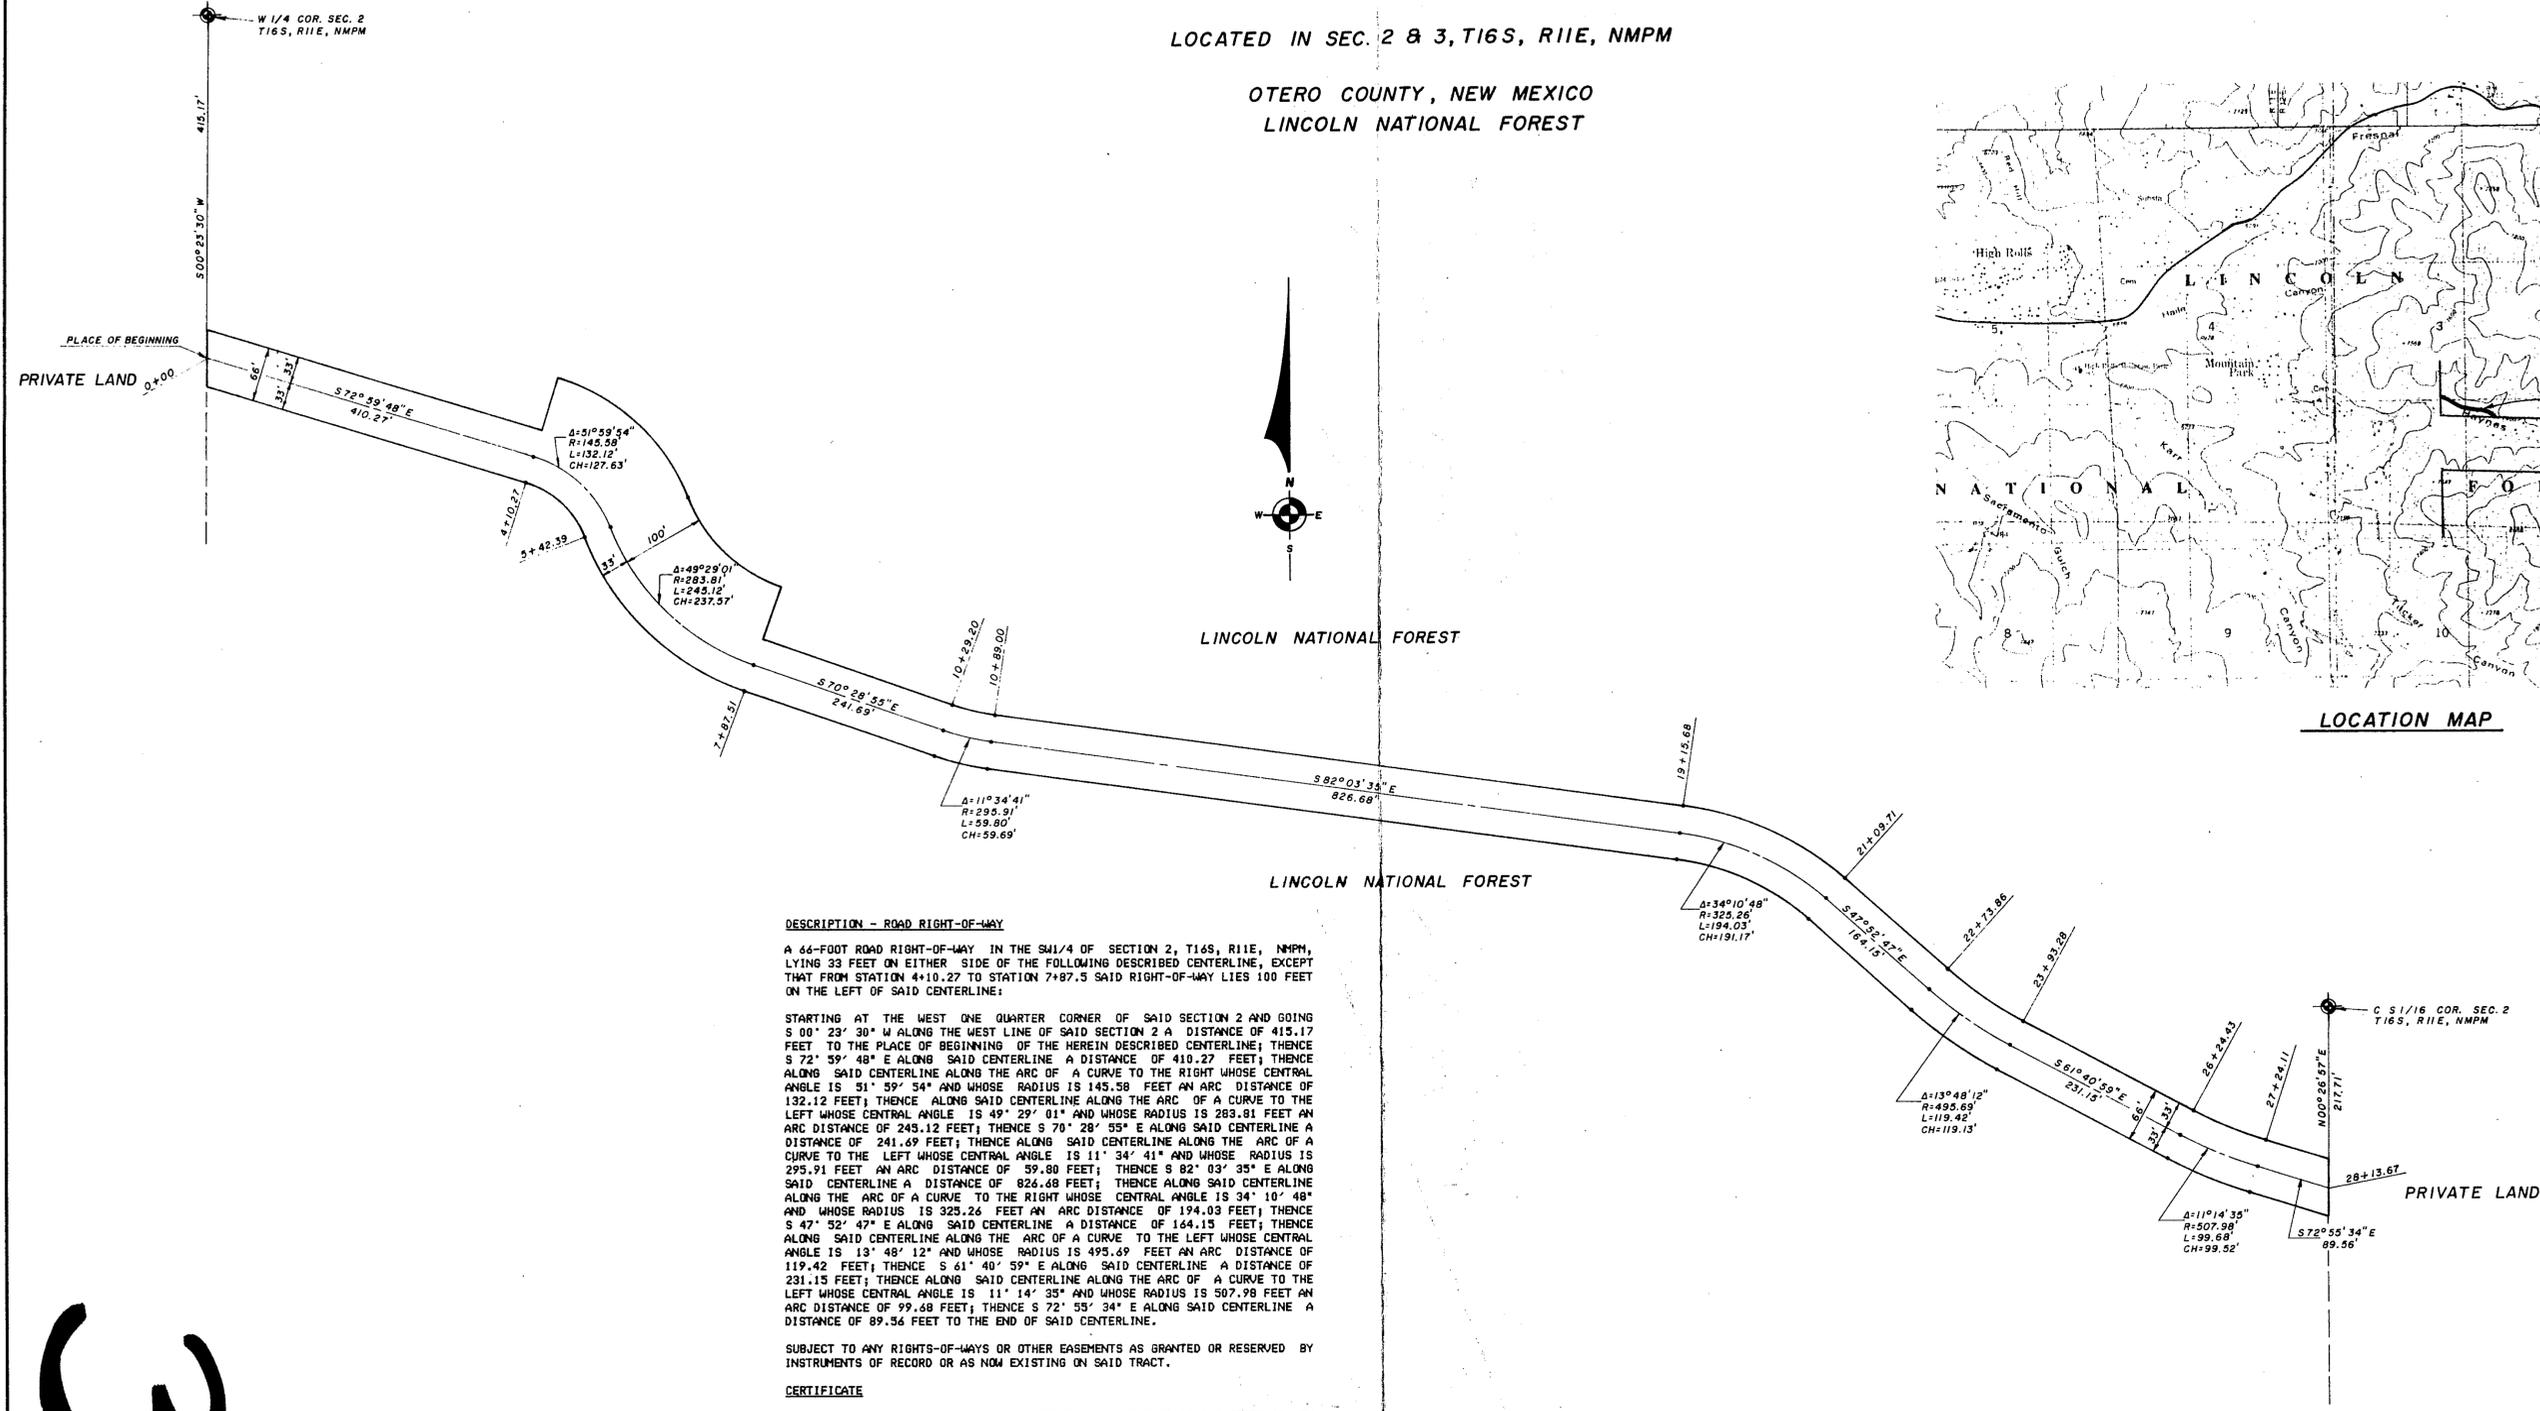

**DESCRIPTION - ROAD RIGHT-OF-WAY**  
A 44-FOOT ROAD RIGHT-OF-WAY IN THE SW 1/4 OF SECTION 2, T16S, R11E, NMPM, LYING 33 FEET ON EITHER SIDE OF THE FOLLOWING DESCRIBED CENTERLINE, EXCEPT THAT FROM STATION 4+10.27 TO STATION 7+87.5 SAID RIGHT-OF-WAY LIES 100 FEET ON THE LEFT OF SAID CENTERLINE:

STARTING AT THE WEST ONE QUARTER CORNER OF SAID SECTION 2 AND GOING S 00° 23' 30" W ALONG THE WEST LINE OF SAID SECTION 2 A DISTANCE OF 415.17 FEET TO THE PLACE OF BEGINNING OF THE HEREIN DESCRIBED CENTERLINE; THENCE S 72° 59' 48" E ALONG SAID CENTERLINE A DISTANCE OF 410.27 FEET; THENCE ALONG SAID CENTERLINE ALONG THE ARC OF A CURVE TO THE RIGHT WHOSE CENTRAL ANGLE IS 51° 59' 54" AND WHOSE RADIUS IS 145.58 FEET AN ARC DISTANCE OF 132.12 FEET; THENCE ALONG SAID CENTERLINE ALONG THE ARC OF A CURVE TO THE LEFT WHOSE CENTRAL ANGLE IS 49° 29' 01" AND WHOSE RADIUS IS 283.81 FEET AN ARC DISTANCE OF 245.12 FEET; THENCE S 70° 28' 55" E ALONG SAID CENTERLINE A DISTANCE OF 241.69 FEET; THENCE ALONG SAID CENTERLINE ALONG THE ARC OF A CURVE TO THE LEFT WHOSE CENTRAL ANGLE IS 11° 34' 41" AND WHOSE RADIUS IS 295.91 FEET AN ARC DISTANCE OF 59.80 FEET; THENCE S 82° 03' 35" E ALONG SAID CENTERLINE A DISTANCE OF 826.68 FEET; THENCE ALONG SAID CENTERLINE ALONG THE ARC OF A CURVE TO THE RIGHT WHOSE CENTRAL ANGLE IS 34° 10' 48" AND WHOSE RADIUS IS 325.26 FEET AN ARC DISTANCE OF 194.03 FEET; THENCE S 47° 52' 47" E ALONG SAID CENTERLINE A DISTANCE OF 164.15 FEET; THENCE ALONG SAID CENTERLINE ALONG THE ARC OF A CURVE TO THE LEFT WHOSE CENTRAL ANGLE IS 13° 48' 12" AND WHOSE RADIUS IS 495.69 FEET AN ARC DISTANCE OF 119.42 FEET; THENCE S 61° 40' 59" E ALONG SAID CENTERLINE A DISTANCE OF 231.15 FEET; THENCE ALONG SAID CENTERLINE ALONG THE ARC OF A CURVE TO THE LEFT WHOSE CENTRAL ANGLE IS 11° 14' 35" AND WHOSE RADIUS IS 507.98 FEET AN ARC DISTANCE OF 99.68 FEET; THENCE S 72° 55' 34" E ALONG SAID CENTERLINE A DISTANCE OF 89.56 FEET TO THE END OF SAID CENTERLINE.

SUBJECT TO ANY RIGHTS-OF-WAYS OR OTHER EASEMENTS AS GRANTED OR RESERVED BY INSTRUMENTS OF RECORD OR AS NOW EXISTING ON SAID TRACT.

**CERTIFICATE**  
THIS IS TO CERTIFY THAT I AM A REGISTERED LAND SURVEYOR OF THE STATE OF NEW MEXICO, THAT THIS PLAT WAS PREPARED FROM FIELD NOTES OF ACTUAL SURVEYS MADE BY ME OR UNDER MY DIRECTION AND THAT THE SAME IS TRUE AND CORRECT TO THE BEST OF MY KNOWLEDGE AND BELIEF.

*Daryl T. Collins*



STATE OF NEW MEXICO ss.  
OTERO COUNTY  
FILED FOR RECORD IN MY OFFICE  
This 8 day of March 1985  
At 10:45 o'clock A.M. and duly recorded  
in Book No. 32 Page 31-32 of  
the records of Otero County, New Mexico.  
*Andrew C. Chapman*  
County Clerk, Otero County, New Mexico  
8548

<b>BURKE / COLLINS / ASSOCIATES, P.C.</b> CONSULTING ENGINEERS SURVEYORS ALAMOGORDO — NEW MEXICO — RUIDOSO	SCALE: 1"=100'	DRAWN BY: B.W.
	DATE: 9/6/84	CHECKED BY: B.L.B.
	JOB NO.: 84323	SHEET 1 OF 2
	BK 32 Pg 31-32	

SEC 2 & 3 T16S R11E  
BK 32 PG 31-32

31