





SCALE 1" = 200'

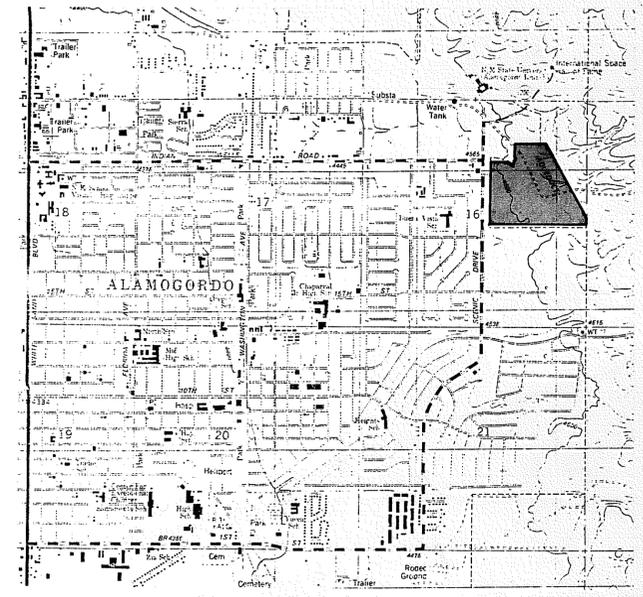

LOCATION MAP

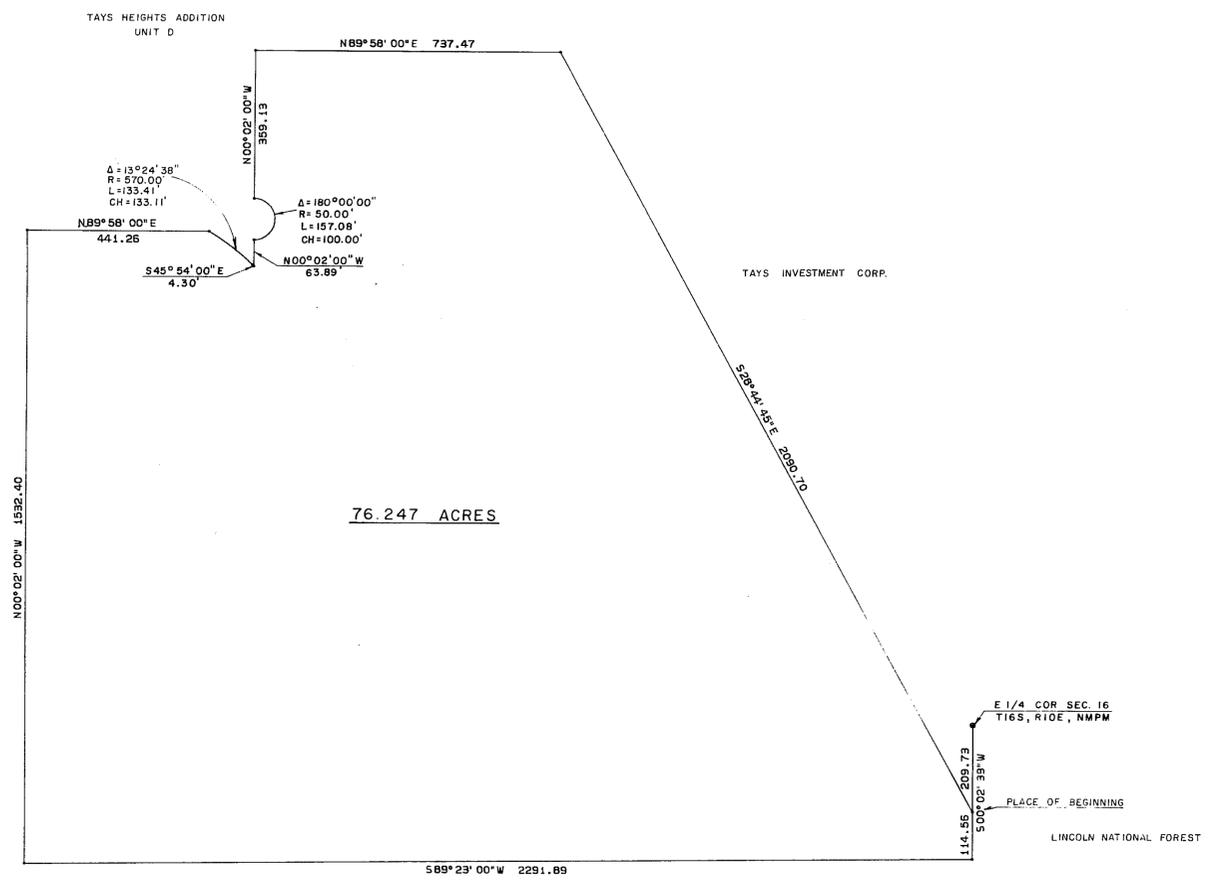

76.247 ACRES

ANNEXATION CERTIFICATION

DESCRIPTION:

A TRACT OF LAND IN THE E 1/2 OF SECTION 16, T16S, R10E, NMPM, DESCRIBED BY METES AND BOUNDS AS FOLLOWS:

STARTING AT THE EAST ONE QUARTER CORNER OF SAID SECTION 16 AND GOING S 00° 02' 33" W ALONG THE EAST LINE OF SAID SECTION 16 A DISTANCE OF 209.73 FEET TO THE PLACE OF BEGINNING OF THE TRACT OF LAND HEREIN DESCRIBED; THENCE CONTINUING S 00° 02' 33" W A DISTANCE OF 114.56 FEET; THENCE S 89° 23' 00" W A DISTANCE OF 2291.89 FEET; THENCE N 00° 02' 00" W A DISTANCE OF 1532.40 FEET; THENCE N 89° 58' 00" E A DISTANCE OF 441.26 FEET; THENCE ALONG THE ARC OF A CURVE TO THE RIGHT WHOSE CENTRAL ANGLE IS 13° 24' 38" AND WHOSE RADIUS IS 570.00 FEET AND WHOSE CHORD BEARS S 52° 36' 19" E AN ARC DISTANCE OF 133.41 FEET; THENCE S 45° 54' 00" E A DISTANCE OF 4.30 FEET; THENCE N 00° 02' 00" W A DISTANCE OF 63.89 FEET; THENCE ALONG THE ARC OF A CURVE TO THE LEFT WHOSE CENTRAL ANGLE IS 180° 00' 00" AND WHOSE RADIUS IS 50.00 FEET AN ARC DISTANCE OF 157.08 FEET; THENCE N 00° 02' 00" W A DISTANCE OF 359.13 FEET; THENCE N 89° 58' 00" E A DISTANCE OF 737.47 FEET; THENCE S 28° 44' 45" E A DISTANCE OF 2090.70 FEET TO THE SAID PLACE OF BEGINNING, AND CONTAINING 76.247 ACRES, MORE OR LESS.

SUBJECT TO ANY RIGHTS-OF-WAY OR OTHER EASEMENTS AS GRANTED OR RESERVED BY INSTRUMENTS OF RECORD OR AS NOW EXISTING ON SAID TRACT.

SURVEYOR'S CERTIFICATE

THIS IS TO CERTIFY THAT I AM A NEW MEXICO REGISTERED LAND SURVEYOR, THAT THIS PLAT WAS PREPARED FROM FIELD NOTES OF AN ACTUAL SURVEY MADE BY ME OR UNDER MY DIRECTION AND THAT IT IS TRUE AND CORRECT TO THE BEST OF MY KNOWLEDGE AND BELIEF.

DATE: 9/1/85 NAME: [Signature] P.L.S. NO.: 8971

76.247 ACRE CORPORATE LIMITS EXTENSION ANNEXED TO THE CITY OF ALAMOGORDO BY ORDINANCE NO. 710; PUBLISHED IN THE ALAMOGORDO DAILY NEWS ON 11/24/85 & 12/20/85, AND EXAMINED AND APPROVED FOR ACCEPTANCE BY THE CITY COMMISSION OF THE CITY OF ALAMOGORDO ON THE 17 DAY OF December, 1985.

[Signature] MAYOR ATTEST: [Signature] CITY CLERK

STATE OF NEW MEXICO)
COUNTY OF OTERO)

RECORDED IN THIS OFFICE OF THE COUNTY CLERK AND EX-OFFICIO RECORDER OF OTERO COUNTY, NEW MEXICO, AT 3:15 O'CLOCK, P.M., THIS 30 DAY OF December, 1985.

Andrew Chapman, COUNTY CLERK BY: [Signature]

RECEPTION NO. 8687 BOOK: 34 PAGE: 55-56

101

TAYS INVESTMENT CORPORATION

BURKE / COLLINS / ASSOCIATES, P.C. SCALE: 1" = 200' DRAWN BY: JSS

CONSULTING ENGINEERS SURVEYORS DATE: 9-9-85 CHECKED BY: BLB

ALAMOGORDO - NEW MEXICO - RUIDOSO JOB NO: 85316 SHEET 1 OF 1

SEC 16 TOWNSHIP 16 RANGE 10
BK 34 PG 55-56