


# RETRACEMENT SURVEY, PARTIAL SUBDIVISION AND MONUMENTATION OF SECTION 7, A PORTION OF THE LINCOLN NATIONAL FOREST PROPERTY LINE

SITUATED IN T.17S., R.13E., NEW MEXICO PRINCIPAL MERIDIAN, NEW MEXICO

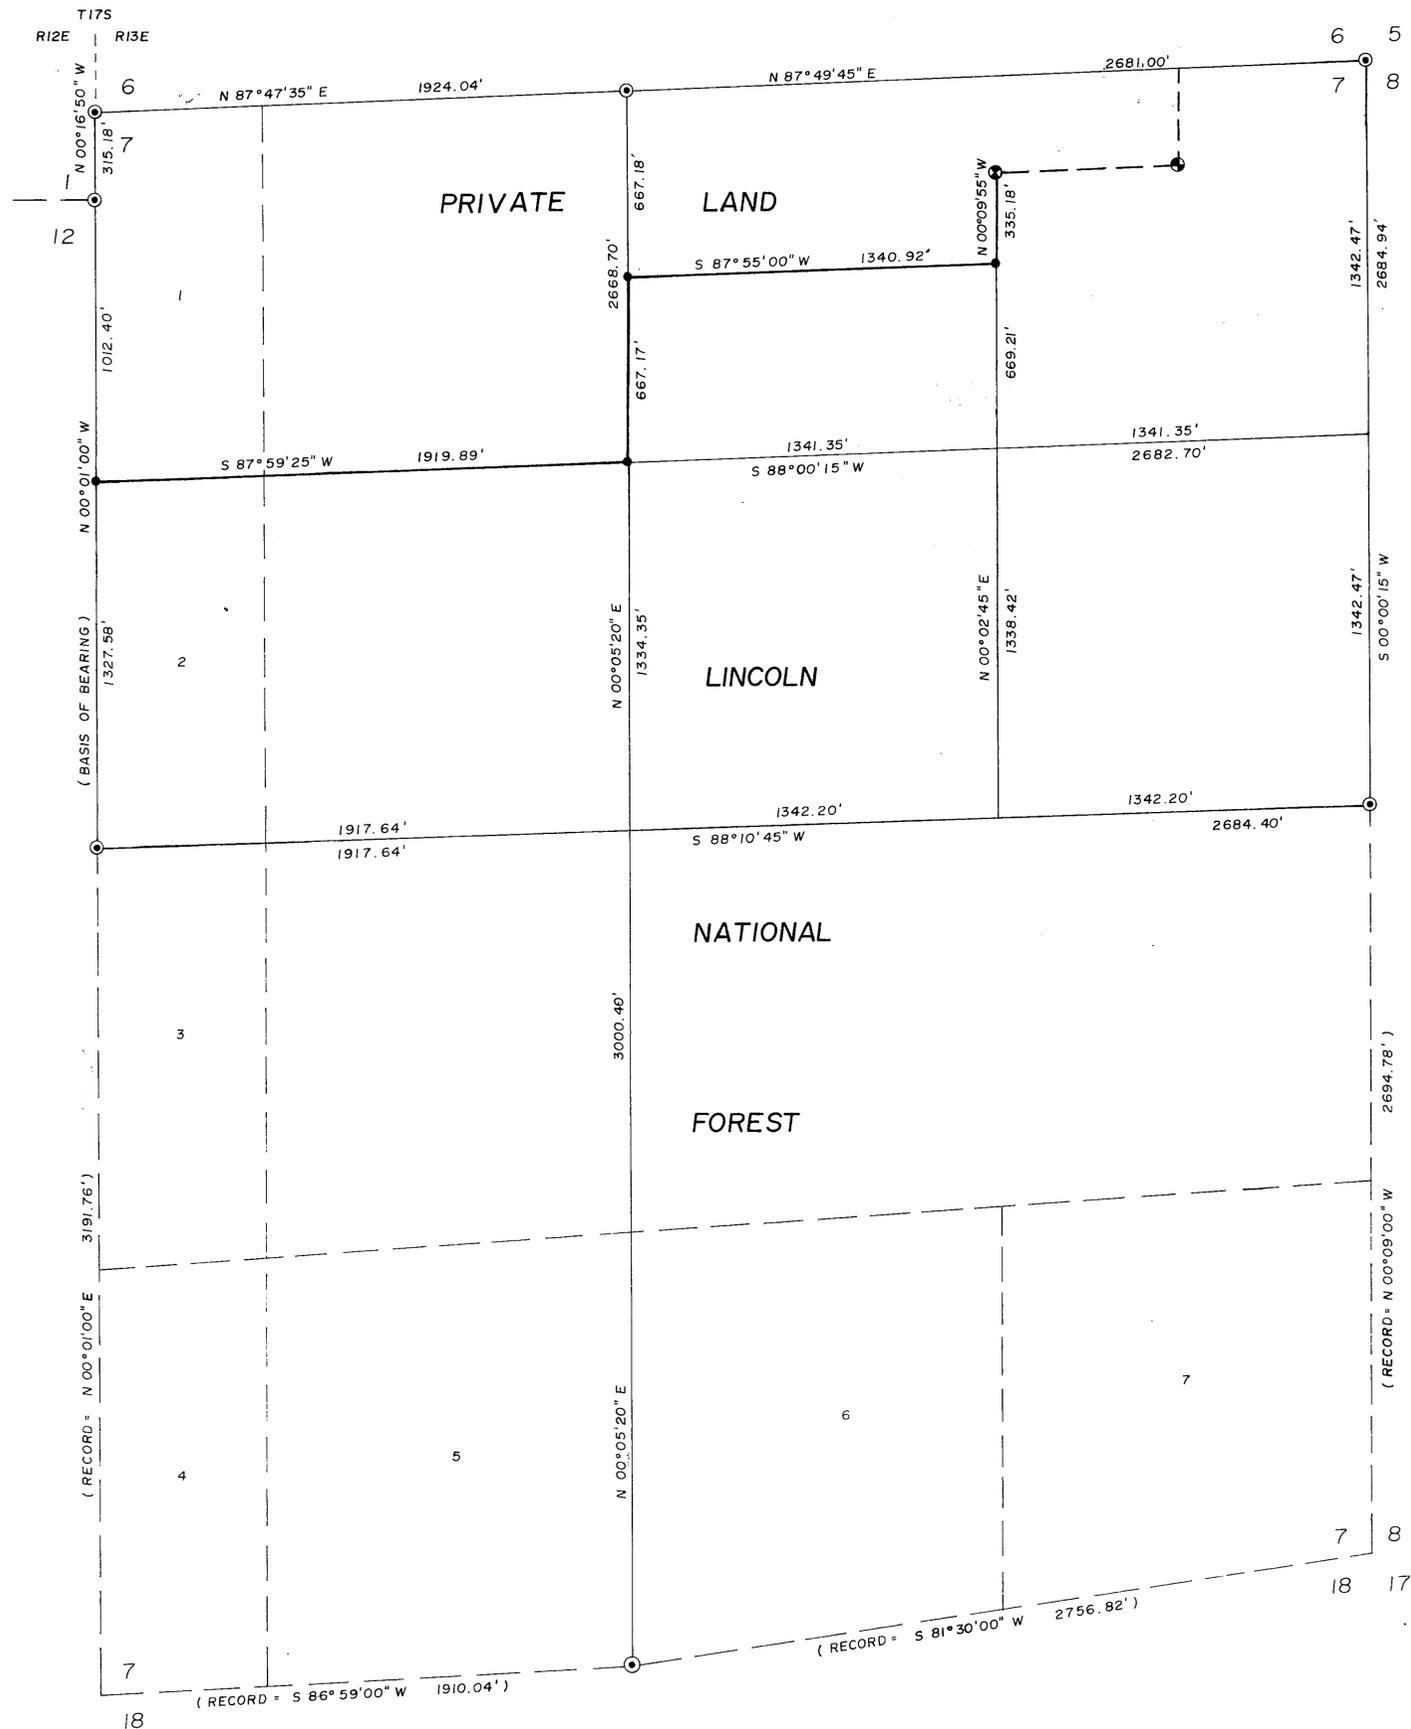

This survey was executed in accordance with the instructions set forth in the B.L.M. "Manual of Surveying Instructions for the Survey of the Public Lands of the U.S. 1973", using a 6 second repeating theodolite and electronic distance measuring equipment. The direction of lines was determined by angular measurement from an initial azimuth obtained from the east line of section 12, T 17 S, R 12 E, as shown on the recorded plat. All corners established as a result of this survey were monumented with an aluminum post, 2 1/2 ins. diameter, 30 ins. long, with Forest Service cap and base. Record refers to the official G.L.O. survey of 1932.

- CORNER REMONUMENTED OR MONUMENTED ●
- FOUND G.L.O. OR B.L.M. BRASS CAP ⊙
- NATIONAL FOREST BOUNDARY ---
- PORTION OF SURVEY ---
- ORIGINAL SURVEY LINE NOT INCLUDED IN THIS SURVEY ---
- NATIONAL FOREST BOUNDARY, NOT A PORTION OF THIS SURVEY ---
- FOUND USDA-FS MONUMENT ●


I, John Shaw, a registered professional engineer and land surveyor of the state of New Mexico, do hereby certify that this plat was prepared from field notes of an actual survey made by me or under my direction and that the same is true and correct to the best of my knowledge and belief.

*John Shaw*  
JOHN SHAW P.E., S. NO. 5496



STATE OF NEW MEXICO  
COUNTY OF OROUO  
FILED FOR RECORD BY CLY  
The 10 day of Dec 1986  
11:00 A.M. and duly sworn to  
In Book No. 36 Page 19-20  
By the Clerk of Orouo County, New Mexico  
*Andrew Wynne*

10835

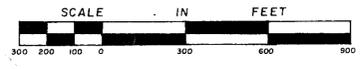

**SHAW ENGINEERING & CONSTRUCTION INC.**  
 RUIDOSO - 258-3206      CLOUDCROFT - 682-2216  
 CHECKED BY: *MTM*      DRAWN BY: GLV      DATE: 8/25/86  
 Bk 36 Pg 19-20

LINCOLN NATIONAL FOREST S7 T17 R13  
BK 36 Pg 19-20

37