



RIGHT-OF-WAY OF FOREST ROAD NO. 183 (PINON DRAW) AND FOREST ROAD NO. 179 (BEAR SPRINGS) THROUGH MESA VERDE RANCH LOCATED IN SECTIONS 5 & 6, T19S, R14E, N.M.P.M., OTERO COUNTY, NEW MEXICO.

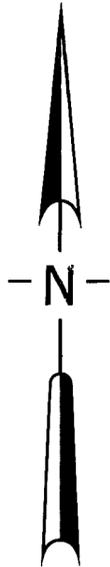

RIGHT-OF-WAY AREA=1.036 acres

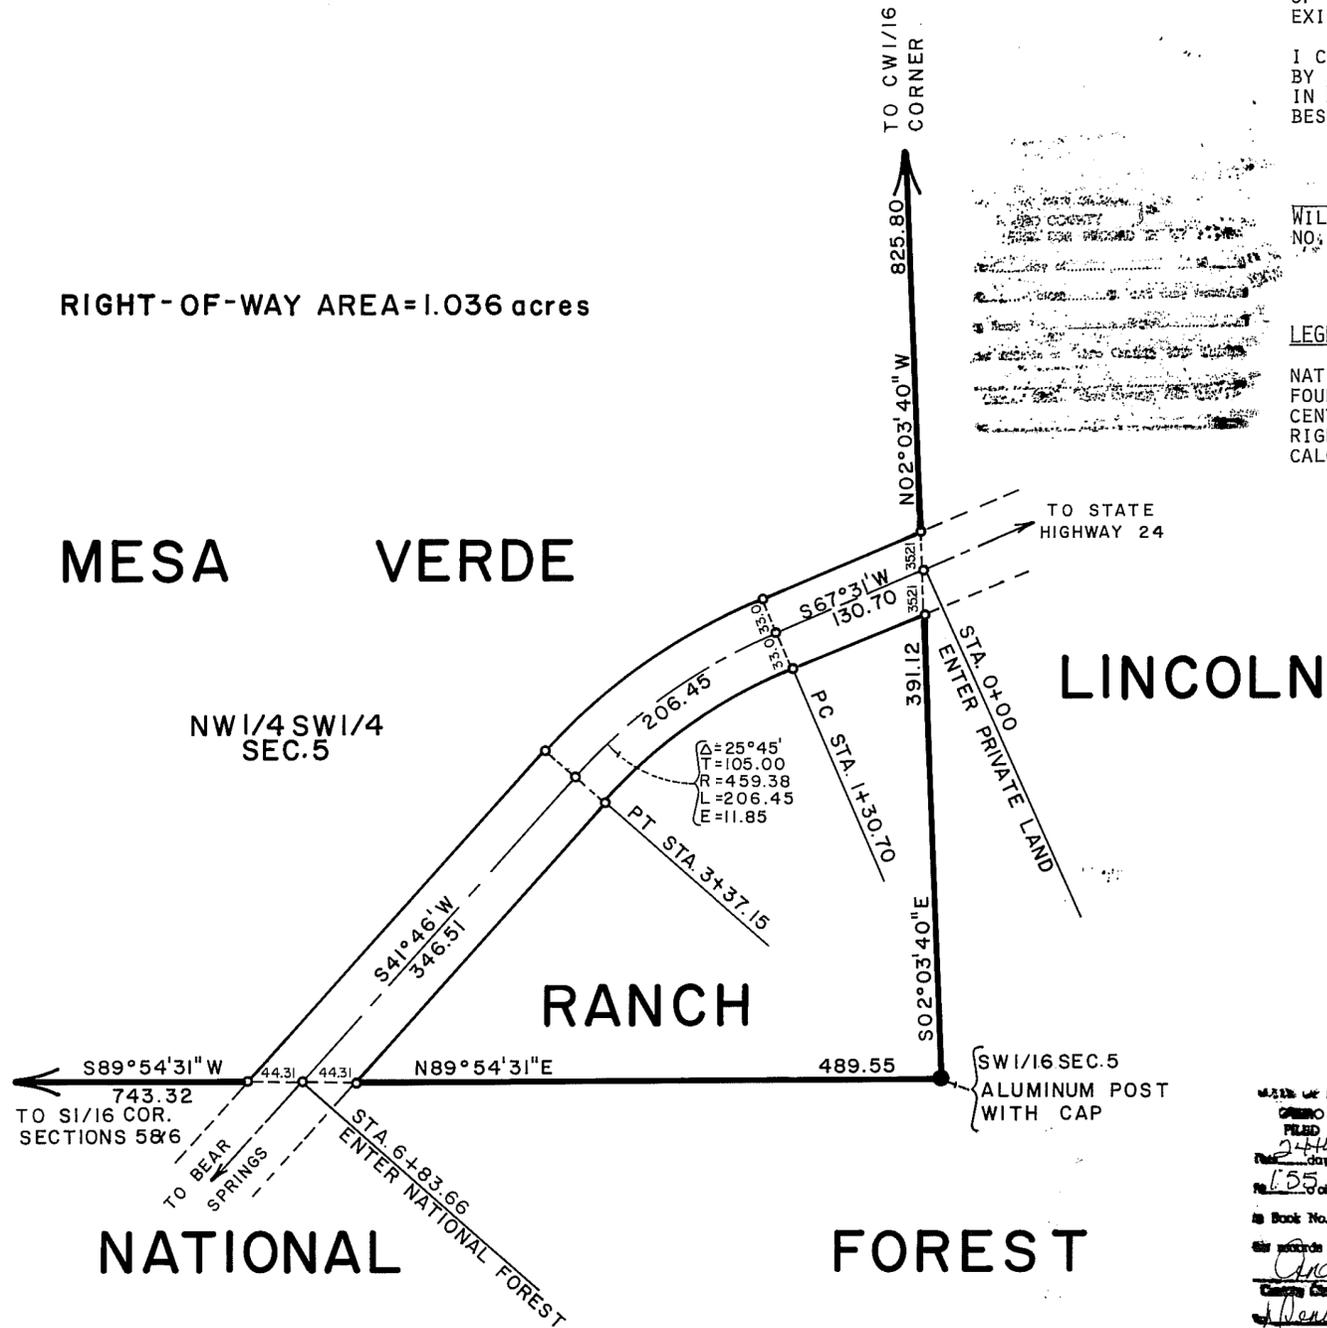

CERTIFICATION

THIS PLAT REPRESENTS A RECORD OF THE SURVEY OF THE PROPOSED RIGHT-OF-WAY OF FOREST ROAD NO. 183 (PINON DRAW) AND OF FOREST ROAD NO. 179 (BEAR SPRINGS) THROUGH PROPERTY OF THE MESA VERDE RANCH, ROBERT D. BROWN, OWNER; SITUATED IN THE NE $\frac{1}{4}$ SW $\frac{1}{4}$ SECTION 6 & NW $\frac{1}{4}$ SW $\frac{1}{4}$ SECTION 5, T19S, R14E, NMPM, OTERO COUNTY, NEW MEXICO. THE PROPERTY BOUNDARIES SHOWN HEREON ARE BASED ON A SURVEY MADE BY RES LAND SURVEYS, INC., OF SHOW LOW, ARIZONA IN JUNE 1983 AND RECORDED IN OTERO COUNTY CLERKS OFFICE ON OCTOBER 24, 1983. THIS SURVEY AND RECORD THEREOF WAS MADE AT THE REQUEST OF THE SUPERVISOR, LINCOLN NATIONAL FOREST FOR THE PURPOSE OF RIGHT-OF-WAY ACQUISITION ALONG THE CENTERLINE OF AN EXISTING ROADWAY AND IS INTENDED FOR HIS EXCLUSIVE USE.


I CERTIFY THAT THIS SURVEY AND RECORD THEREOF WAS MADE BY ME AND MY ASSISTANT UNDER MY SUPERVISORY DIRECTION IN DECEMBER 1983 AND THAT SAME IS TRUE AND CORRECT TO THE BEST OF MY KNOWLEDGE.

Wilfried E. Roeder


WILFRIED E. ROEDER, REGISTERED LAND SURVEYOR NEW MEXICO NO. 4691, LINCOLN NATIONAL FOREST, ALAMOGORDO, NEW MEXICO.

LEGEND

- NATIONAL FOREST BOUNDARY-----
- FOUND GLO OR FOREST MONUMENT---●---
- CENTERLINE OF ROAD-----
- RIGHT-OF-WAY-----
- CALCULATED POINT-----○

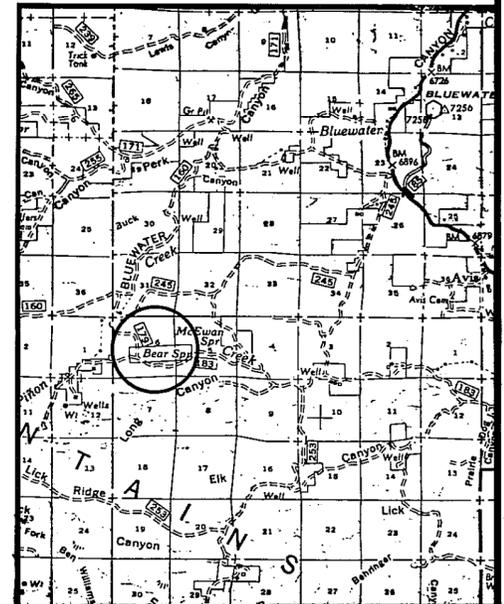

U.S. DEPARTMENT OF AGRICULTURE
 FOREST SERVICE
 SOUTHWESTERN REGION, ALBUQUERQUE, NEW MEXICO

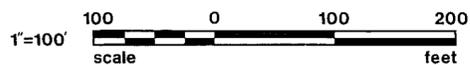

8088

SHEET 1 of 2

U.S. DEPARTMENT OF AGRICULTURE
 FOREST SERVICE
 SOUTHWESTERN REGION, ALBUQUERQUE, NEW MEXICO

RECORD OF SURVEY
 6/19/84
 T19S, R14E, secs. 5 & 6

Bk 37 Pg 26-27


RIGHT-OF-WAY OF FOREST ROAD NO.183(PINON DRAW)AND FOREST ROAD NO.179 (BEAR SPRINGS) THROUGH MESA VERDE RANCH LOCATED IN SECTIONS 5 & 6, T19S,R14E,N.M.P.M.,OTERO COUNTY,NEW MEXICO.

CERTIFICATION



THIS PLAT REPRESENTS A RECORD OF THE SURVEY OF THE PROPOSED RIGHT-OF-WAY OF FOREST ROAD NO. 183 (PINON DRAW) AND OF FOREST ROAD NO. 179 (BEAR SPRINGS) THROUGH PROPERTY OF THE MESA VERDE RANCH, ROBERT D. BROWN, OWNER; SITUATED IN THE NE 1/4 SW 1/4 SECTION 6 & NW 1/4 SW 1/4 SECTION 5, T19S, R14E, NMPM, OTERO COUNTY, NEW MEXICO. THE PROPERTY BOUNDARIES SHOWN HEREON ARE BASED ON A SURVEY MADE BY RES LAND SURVEYS, INC., OF SHOW LOW ARIZONA IN JUNE 1983 AND RECORDED IN OTERO COUNTY CLERKS OFFICE ON OCTOBER 24, 1983. THIS SURVEY AND RECORD THEREOF WAS MADE AT THE REQUEST OF THE SUPERVISOR, LINCOLN NATIONAL FOREST FOR THE PURPOSE OF RIGHT-OF-WAY ACQUISITION ALONG THE CENTERLINE OF AN EXISTING ROADWAY AND IS INTENDED FOR HIS EXCLUSIVE USE.

I CERTIFY THAT THIS SURVEY AND RECORD THEREOF WAS MADE BY ME AND MY ASSISTANT UNDER MY SUPERVISORY DIRECTION IN DECEMBER 1983 AND THAT SAME IS TRUE AND CORRECT TO THE BEST OF MY KNOWLEDGE.

Wilfrid E. Roeder
 WILFRIED E. ROEDER, REGISTERED LAND SURVEYOR NEW MEXICO NO. 4691, LINCOLN NATIONAL FOREST, ALAMOGORDO, NEW MEXICO

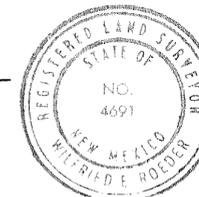


FILED FOR RECORD IN MY OFFICE
 OTERO COUNTY
 this day of *June* 1987
 at *1:55* o'clock *P.M.* and duly recorded
 by Book No. *37* Page *26-27*
Andrew C. Williams
Mary D. Dunbar
 18088

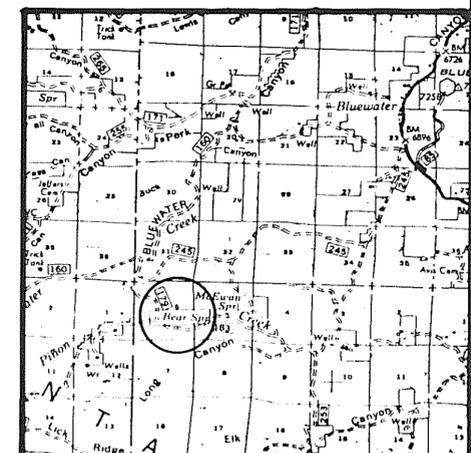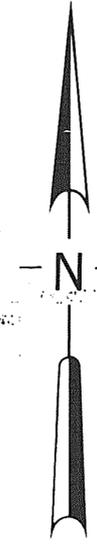

CURVE DATA-C

#	DELTA	TANGENT	RADIUS	LENGTH	EXTERNAL
1-	20°17'	125.00	698.80	247.38	11.09
2-	33°35'	90.00	298.25	174.82	13.28
3-	21°05'	50.00	268.69	98.87	4.61
4-	15°41'	40.00	290.44	79.50	2.74
5-	31°54'	170.00	594.82	331.17	23.82
6-	25°46'	60.00	262.32	117.97	6.77
7-	35°24'	44.28	138.75	85.72	6.89

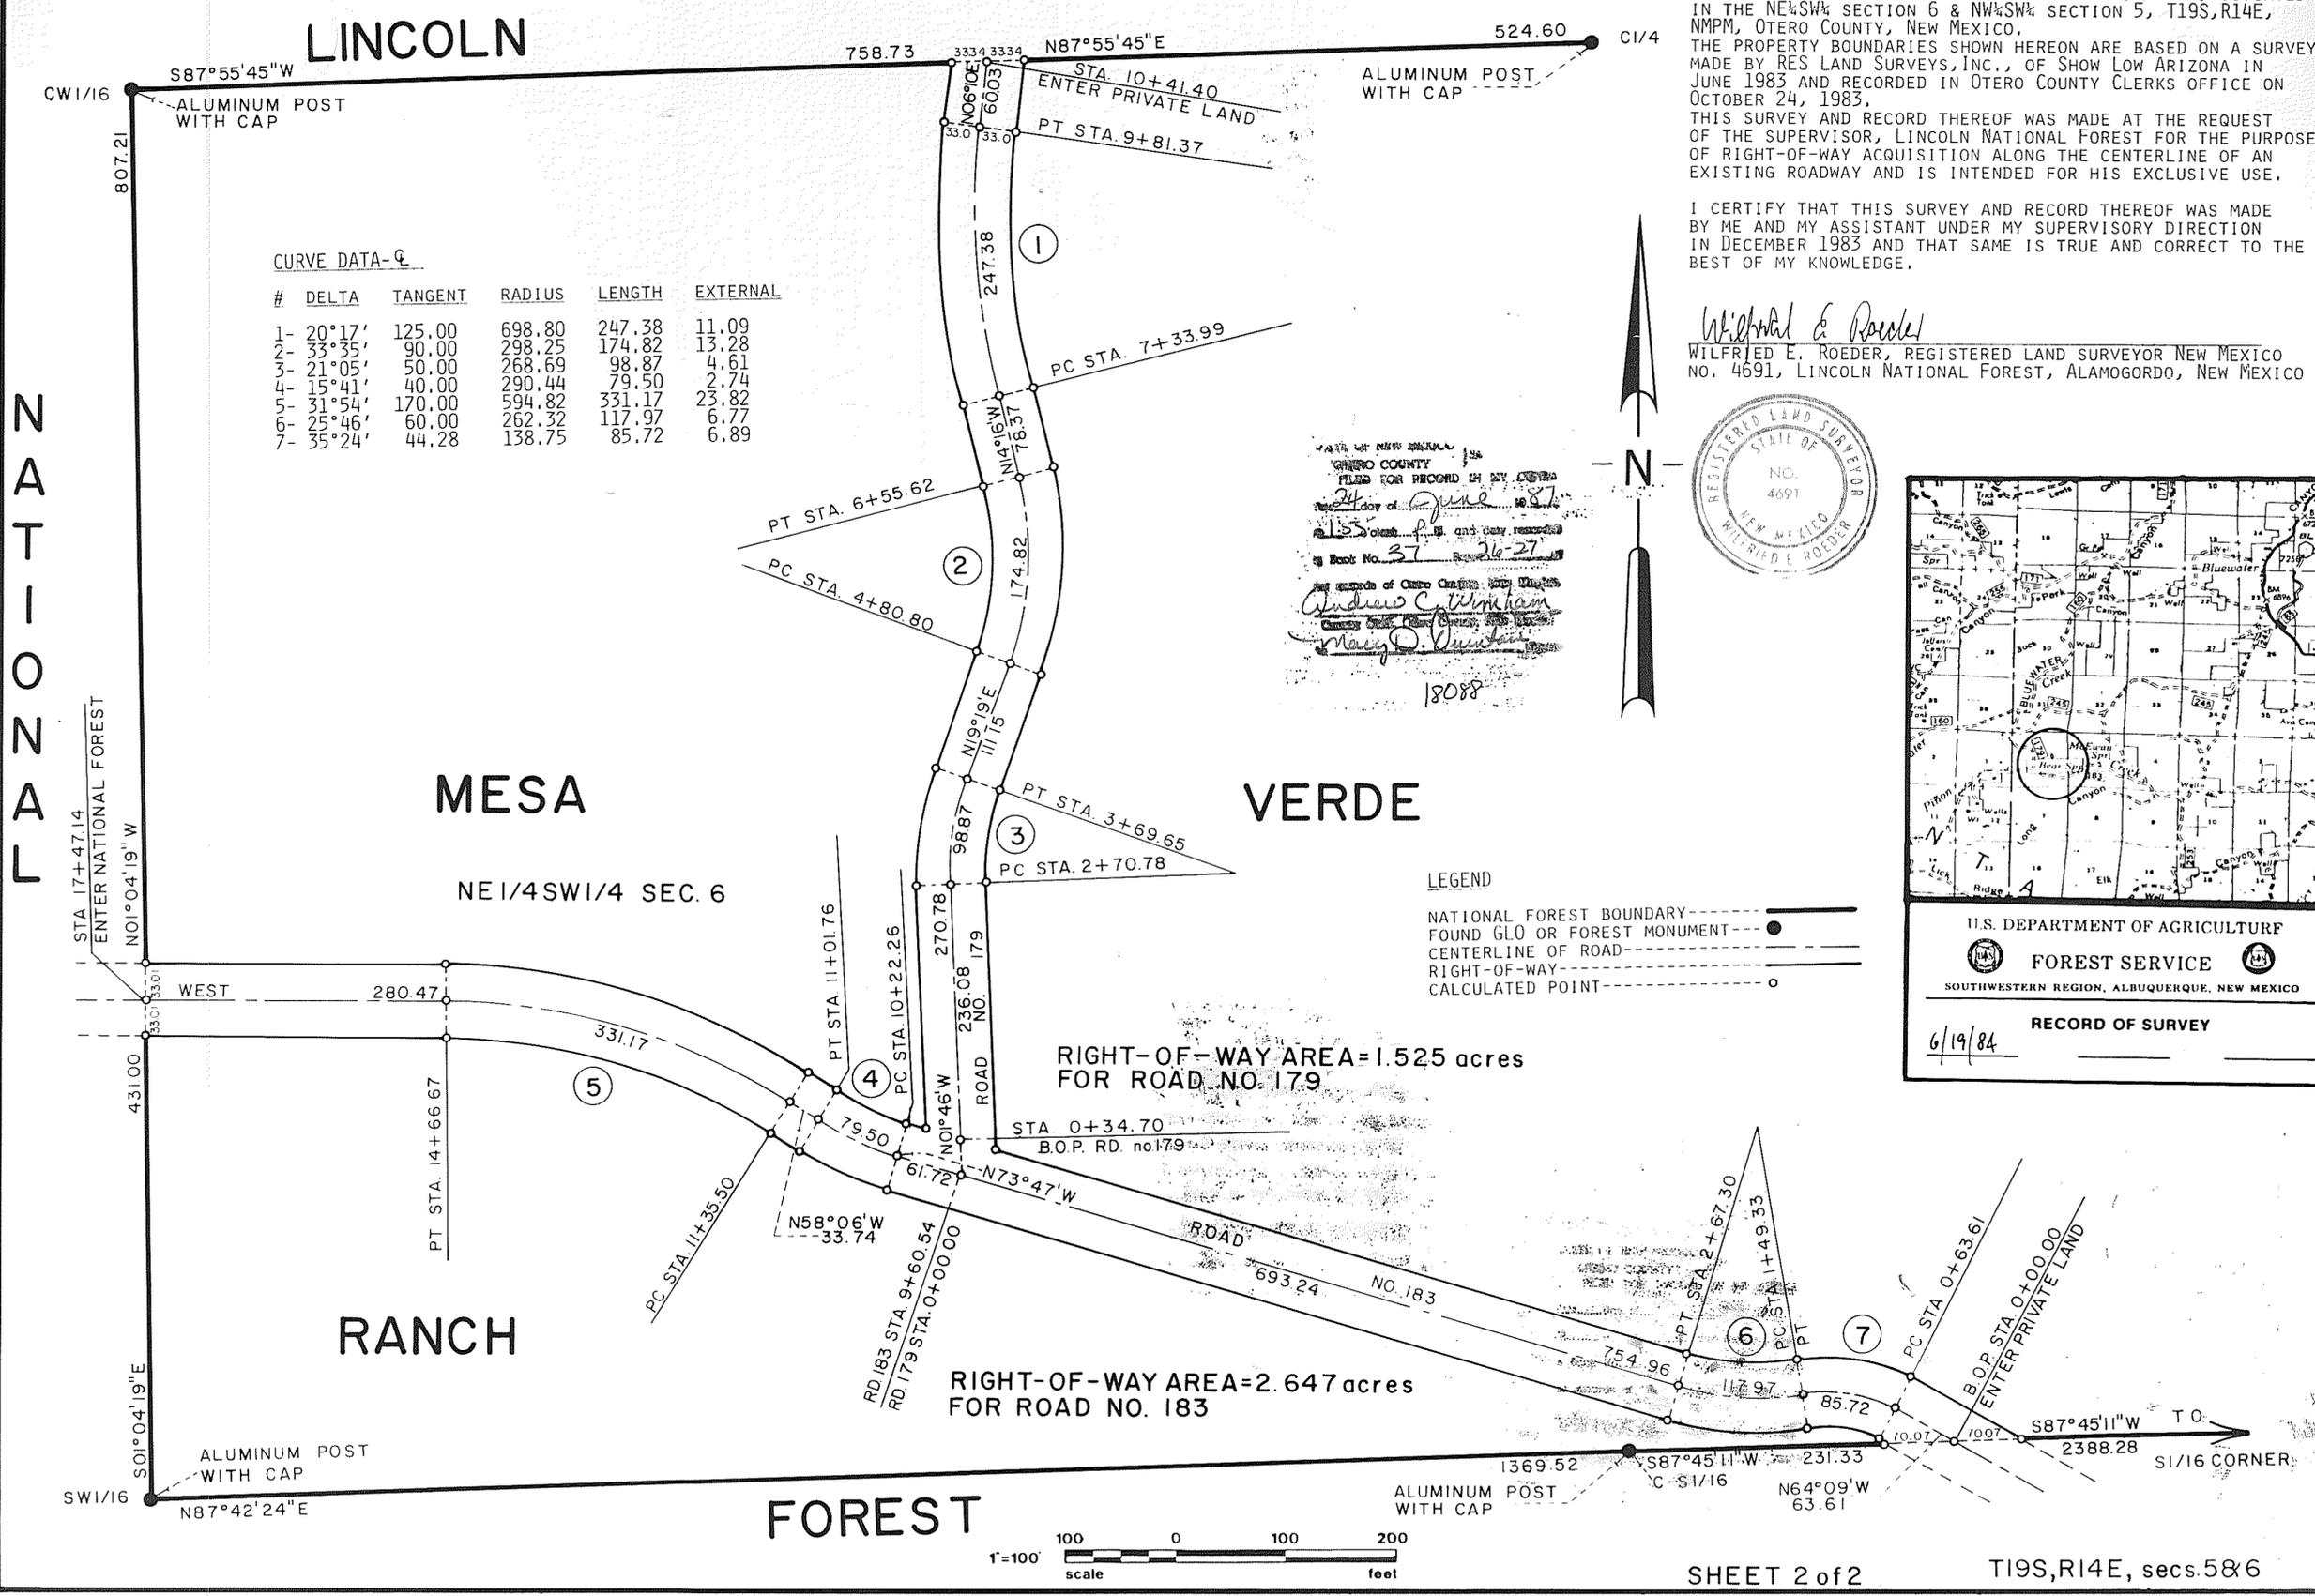

RIGHT-OF-WAY AREA=1.525 acres
 FOR ROAD NO. 179

RIGHT-OF-WAY AREA=2.647 acres
 FOR ROAD NO. 183

U.S. DEPARTMENT OF AGRICULTURE
 FOREST SERVICE
 SOUTHWESTERN REGION, ALBUQUERQUE, NEW MEXICO
 RECORD OF SURVEY
 6/19/84