


RIGHT OF WAY FOR FOREST ROAD NO. 252 (DOG CANYON) THROUGH MAX CARTRIGHT PROPERTY IN S 1/2 OF SECTION 30 LOCATED IN T 18S, R 15E, OTERO COUNTY, NEW MEXICO.

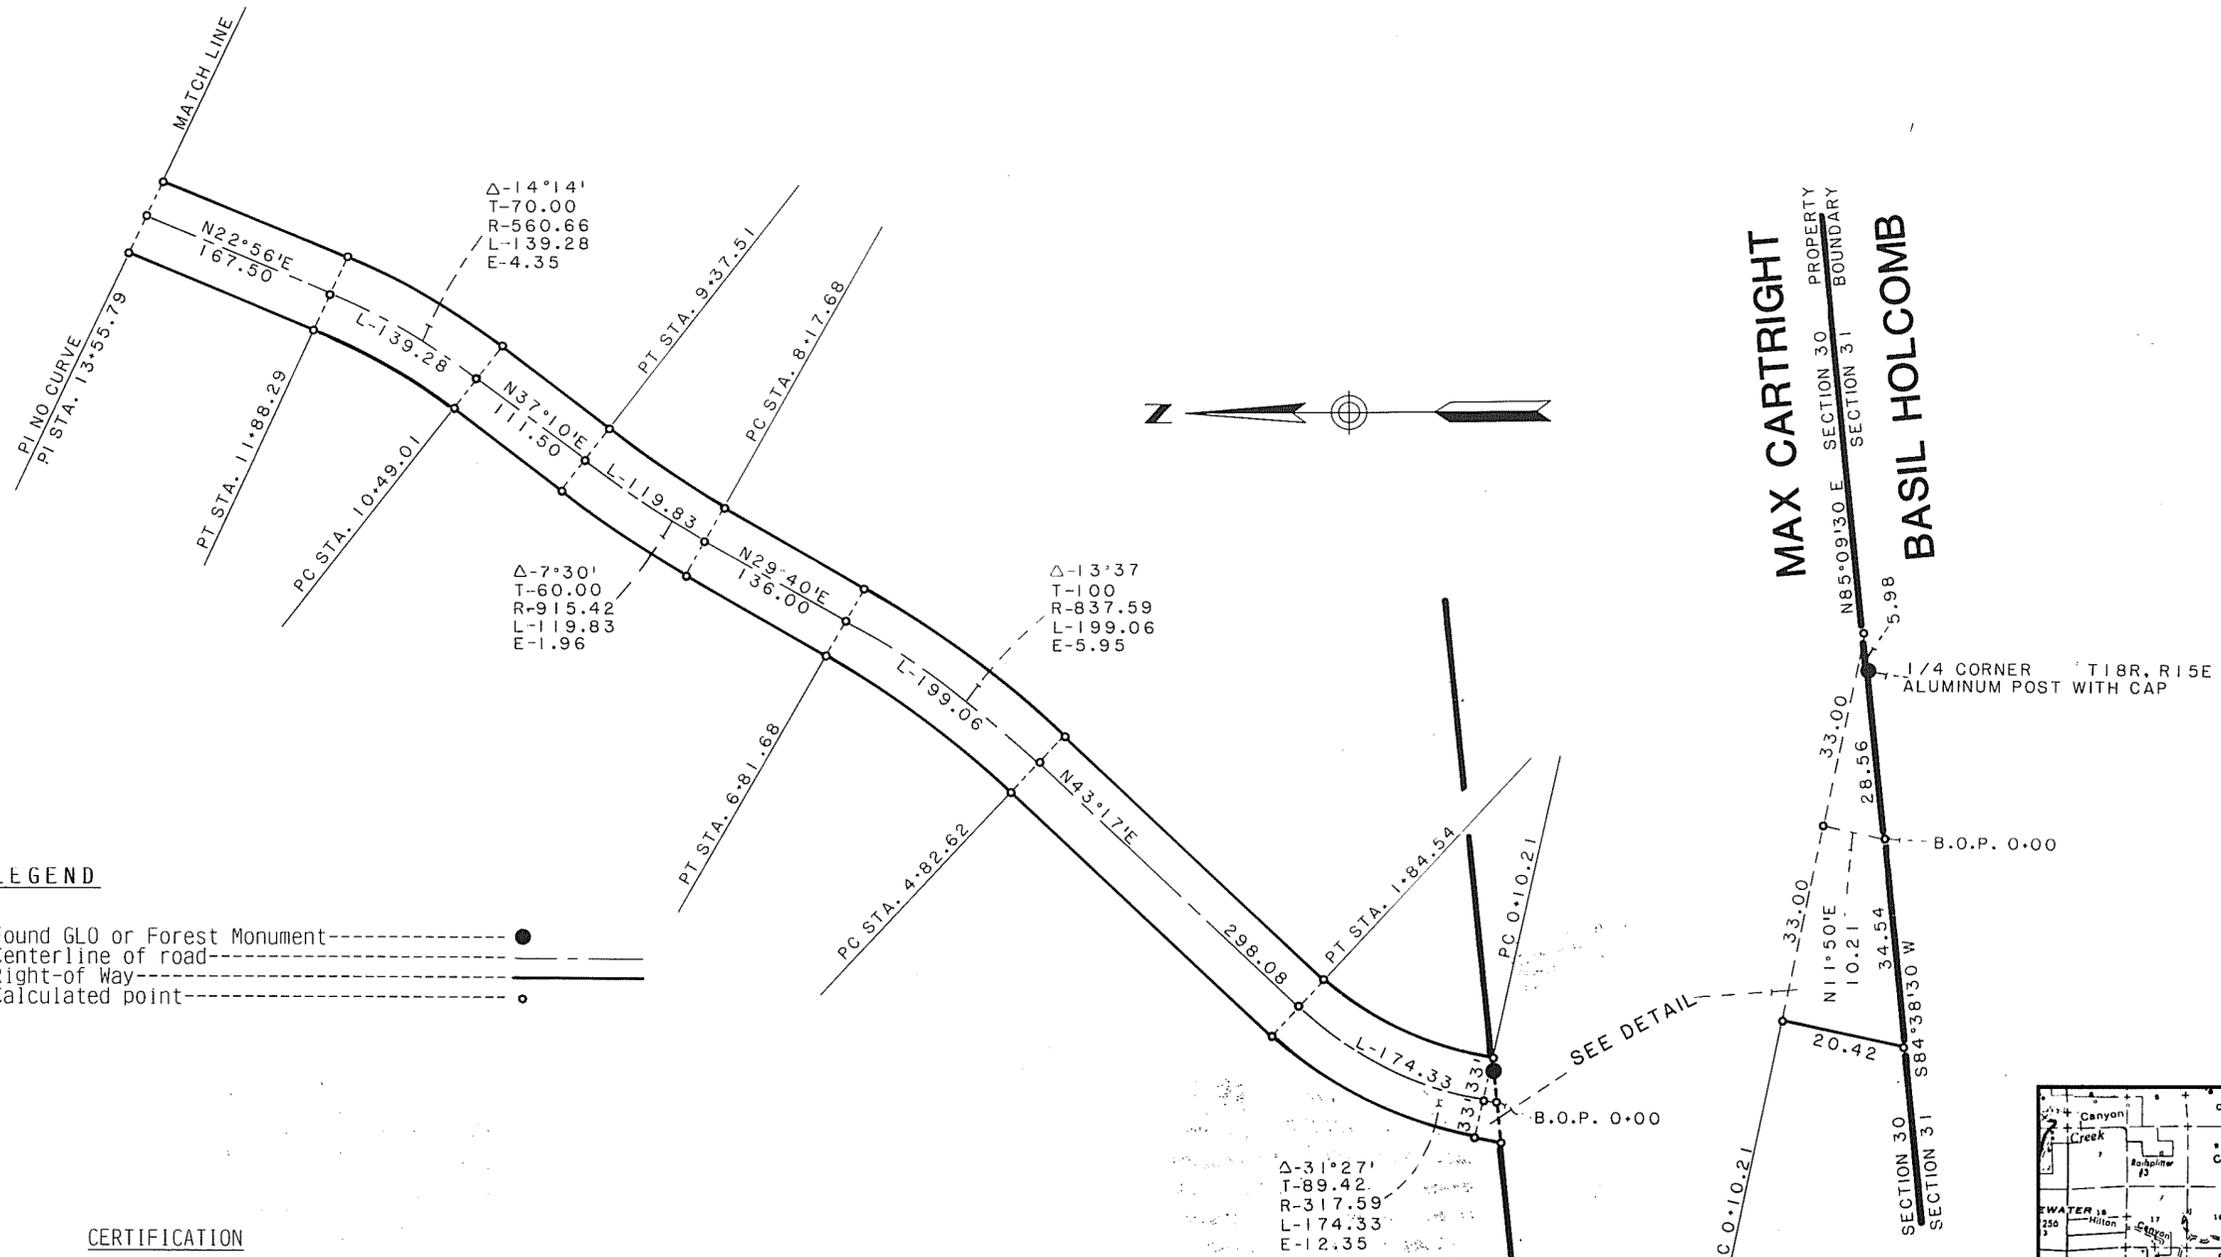


LEGEND

- Found GLO or Forest Monument
- Centerline of road
- Right-of-Way
- Calculated point

CERTIFICATION


This plat represents a record of the Right-of-Way survey along an existing roadway through the S 1/2 of section 30, T18S, R15E, N.M.P.M., Otero County, New Mexico. Property boundaries shown hereon are a result of a boundary survey made by me in 1981 and recorded in Otero County Court House on 5-27-81 in book 27, page 49. This survey and record thereof was made for the purpose of Right-of-Way acquisition through the property of Max Cartright of Pinon, New Mexico. I certify that this survey was made by me or my assistants under my supervisory direction and that the same is true and correct to the best of my knowledge.

Wilfried E. Roeder, Registered Land Surveyor, New Mexico
No. 4691 Lincoln National Forest, Alamogordo, New Mexico.

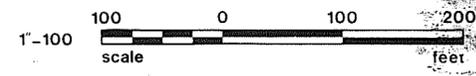

Handwritten notes:
Mick
12/28/8A

RECORDED IN BOOK 24, PAGE 87
157
Book No. 31, Page 29-30
Andrew C. Wymham
County Clerk, Otero County, New Mexico
Mary D. Dierker
18092

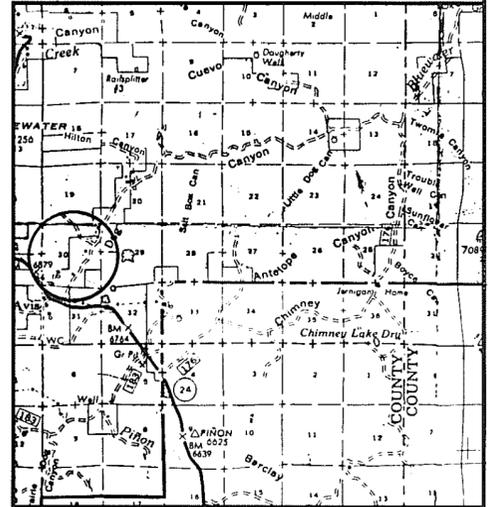


U.S. Department of Agriculture
FOREST SERVICE
SOUTHWESTERN REGION, ALBUQUERQUE, NEW MEXICO

RECORD OF SURVEY

T18S, R15E, Sec. 30
Bk 37 Pg 29-30

RIGHT-OF-WAY FOR FOREST ROAD NO. 252 (DOG CANYON) THROUGH MAX CARTRIGHT PROPERTY IN S 1/2 OF SECTION 30 LOCATED IN T 18S, R 15E, OTERO COUNTY, NEW MEXICO.

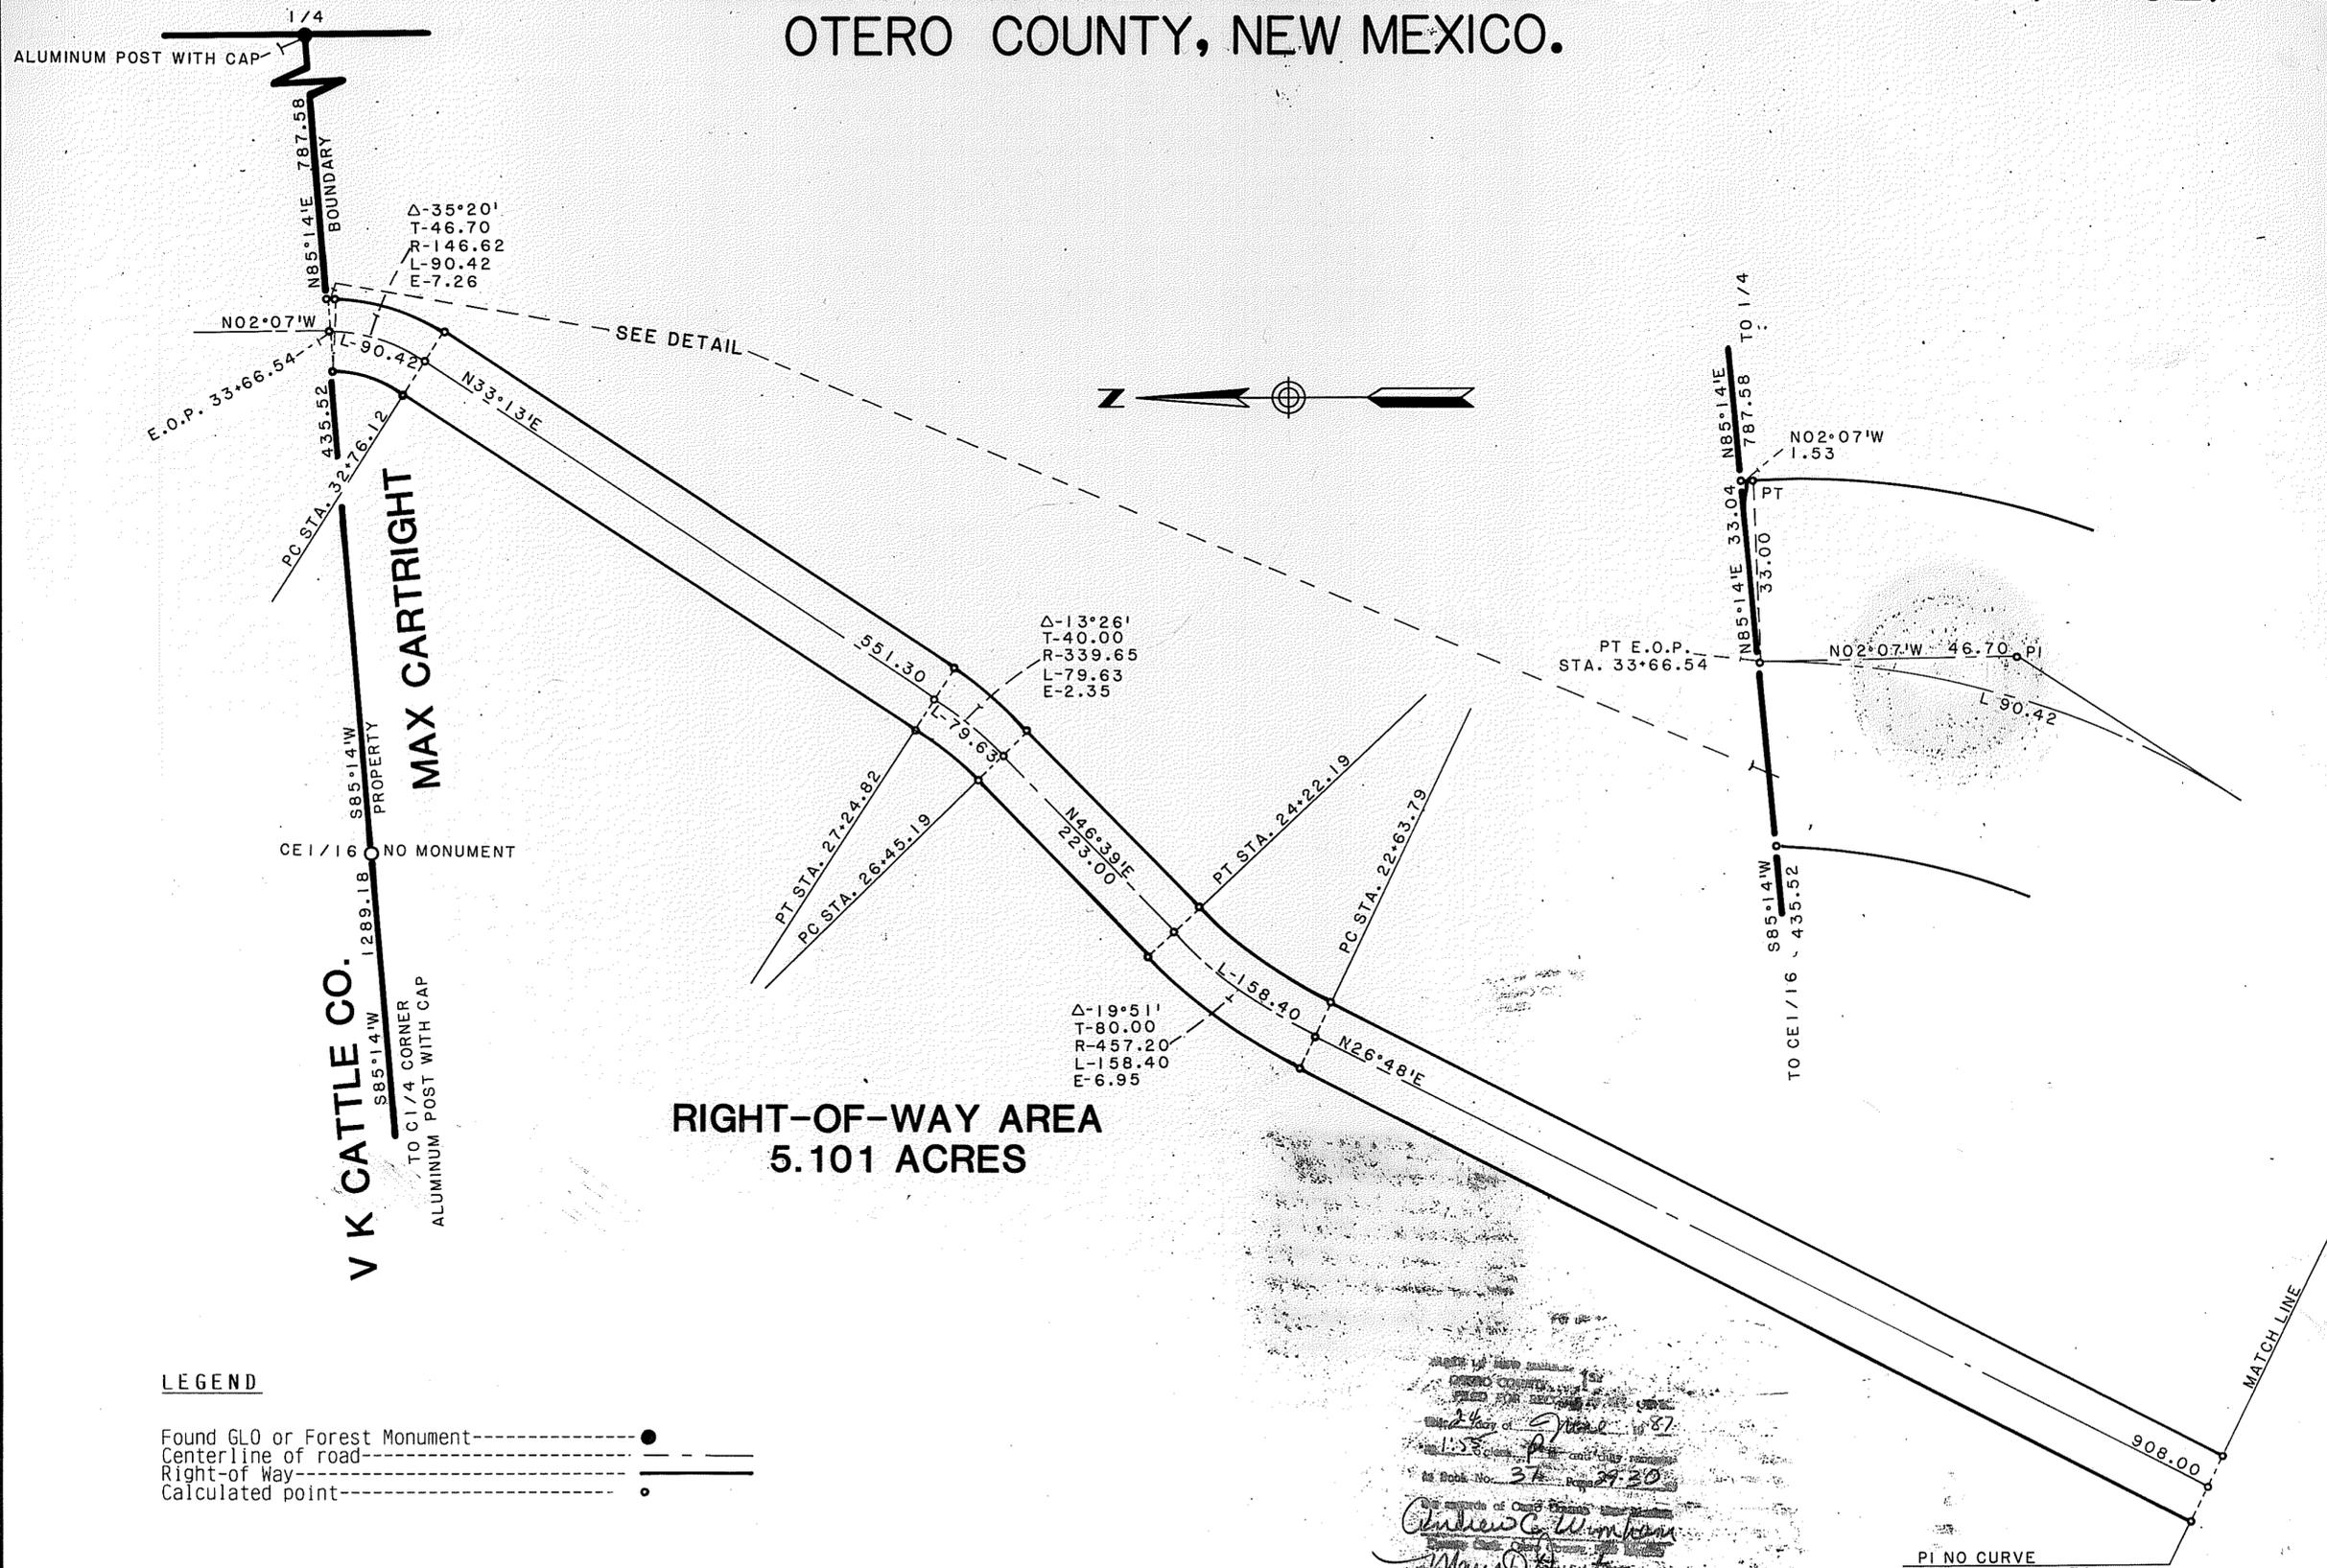

**RIGHT-OF-WAY AREA
5.101 ACRES**

LEGEND

- Found GLO or Forest Monument ----- ●
- Centerline of road -----
- Right-of Way -----
- Calculated point ----- ○



Made by this engineer
 OTERO COUNTY, N.M.
 FILED FOR RECORD BY
 24 of 87
 1:58
 to Book No. 37 Page 29-30
 Andrew C. Winkler
 Surveyor
 18092

PI NO CURVE
 PI STA. 13+55.79

U.S. Department of Agriculture
 **FOREST SERVICE** 
 SOUTHWESTERN REGION, ALBUQUERQUE, NEW MEXICO
RECORD OF SURVEY
 T18S, R15E, Sec. 30