



RETRACEMENT SURVEY, PARTIAL SUBDIVISION, AND MONUMENTATION
OF SECTIONS 34 AND 35, T.15 S., R.11 E., N.M.P.M., OTERO COUNTY, NEW MEXICO
THE LINCOLN NATIONAL FOREST PROPERTY LINE

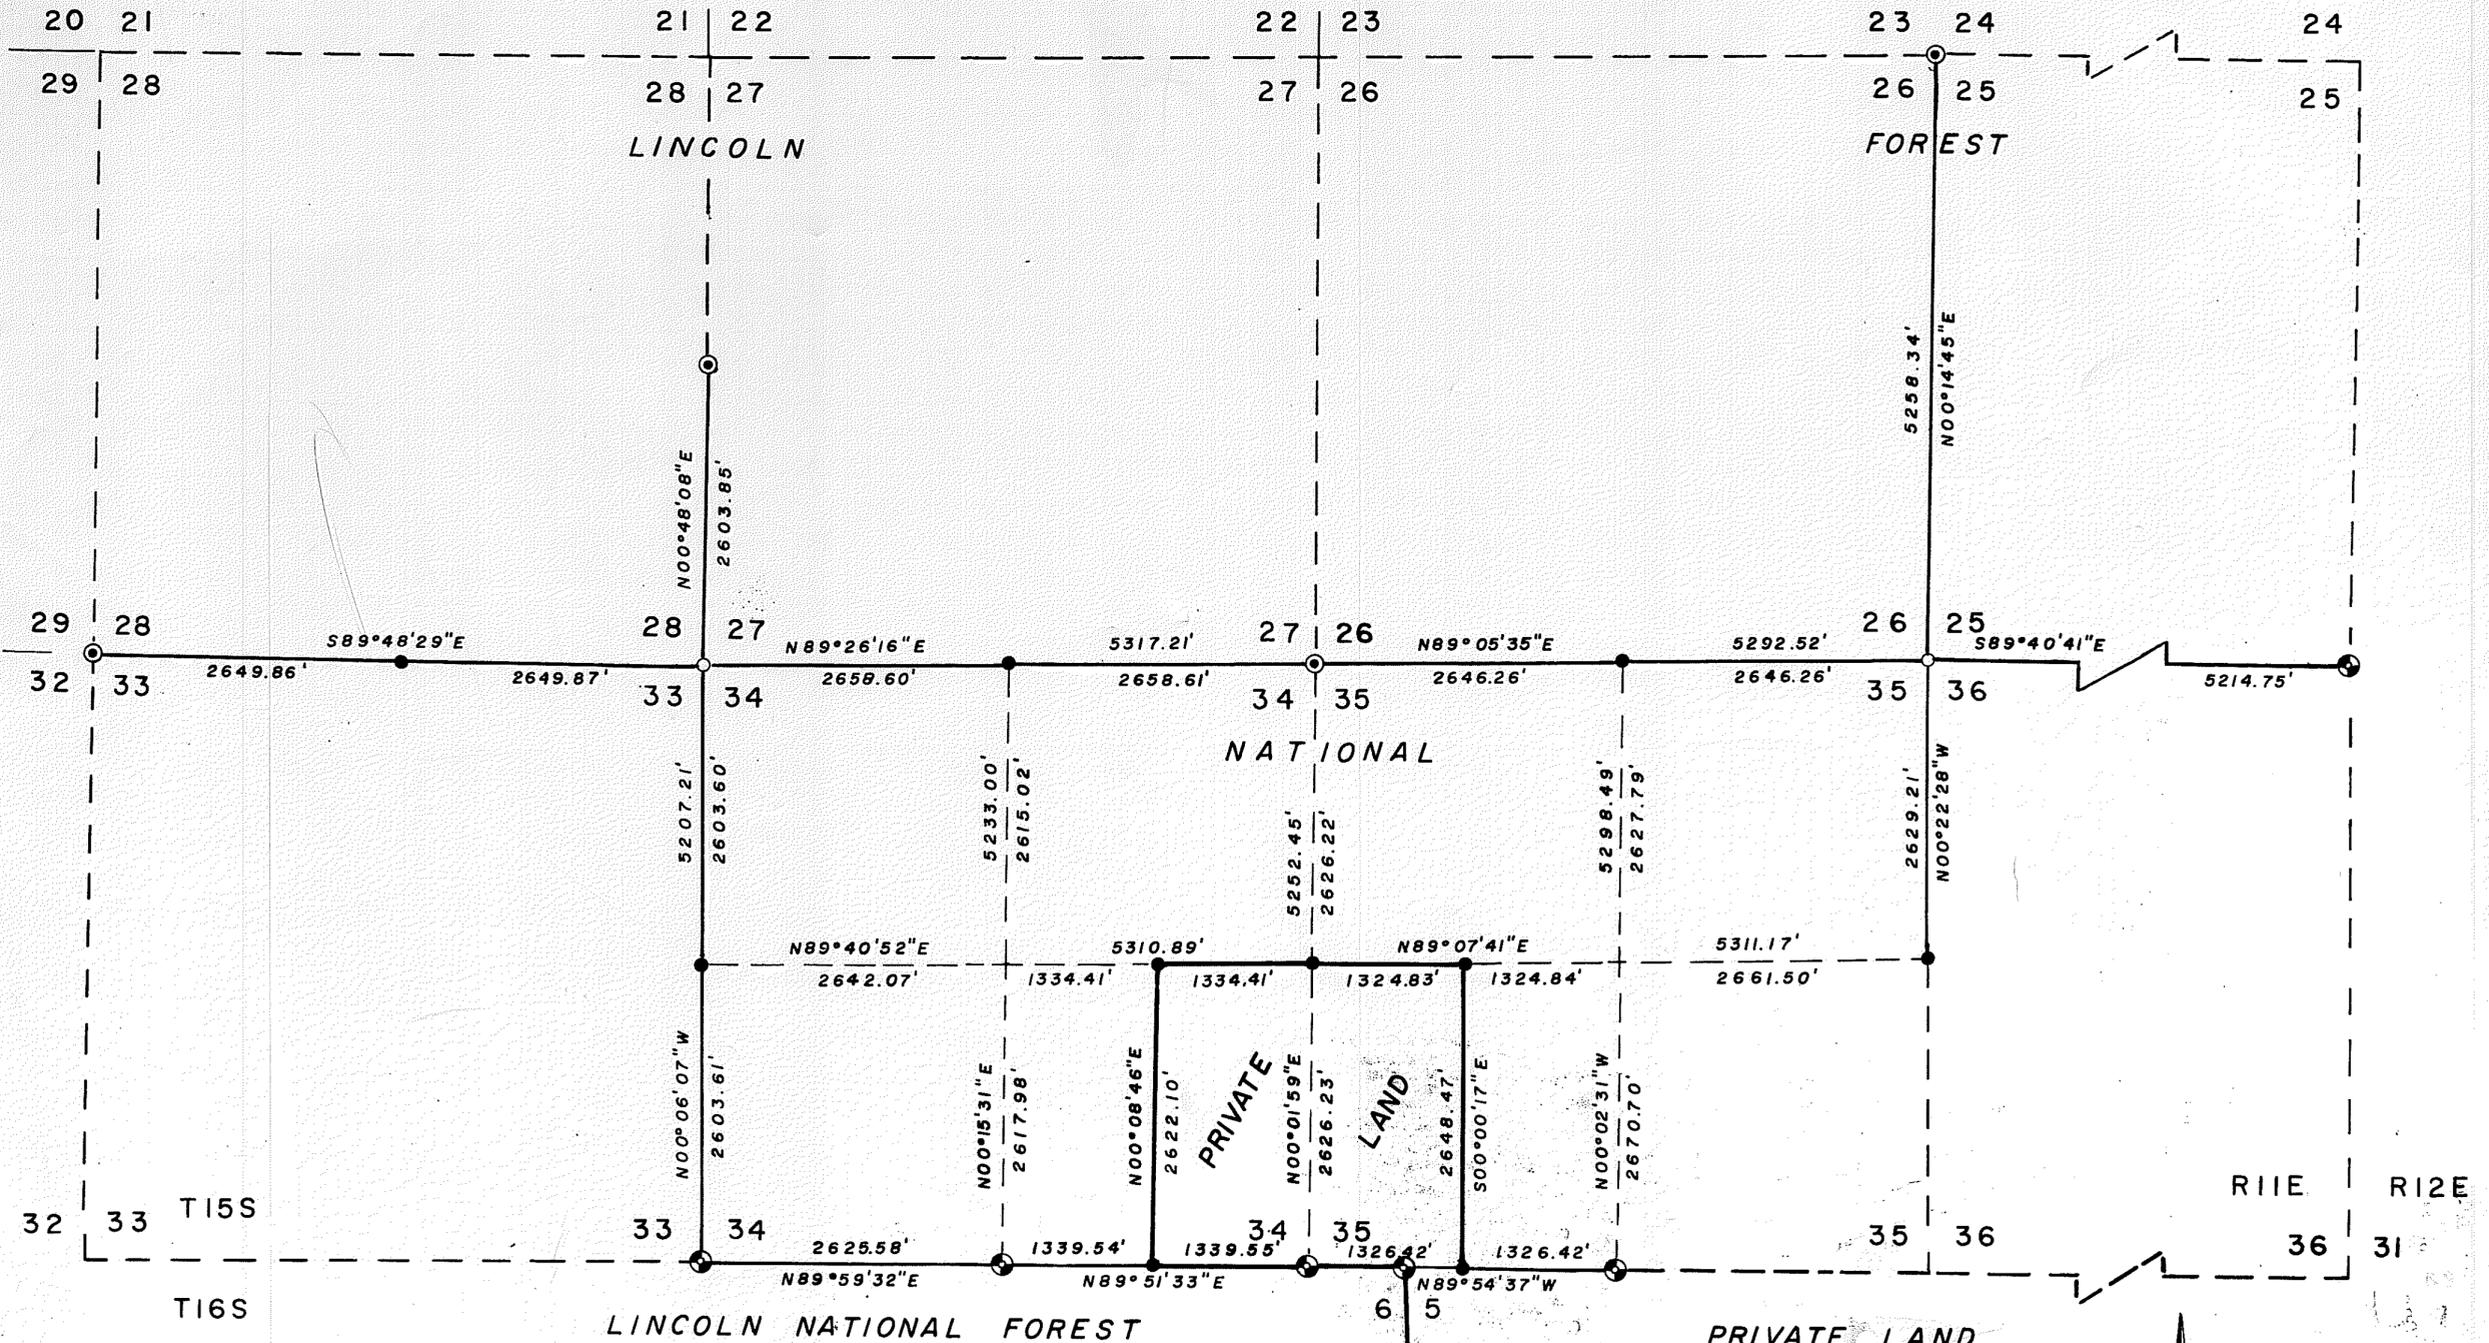


NOTE:

This survey was executed in accordance with the instructions set forth in the B.L.M. "Manual of Instructions For the Survey of The Public Lands of The United States 1973." Using a 5 second direction theodolite and electronic measuring equipment. The directions of lines was determined by angular measurement from an initial bearing shown between the corners of Sections 5 and 6, T 16 S., R 11 E., and Sections 34 and 35, T 15 S., R 11 E., on the Daniel engineering plat for section 6, T 16 S., R 11 E., dated June 27, 1984.

U.S.D.A. Forest Service Aluminum Cap
U.S.G.L.O. Brass Cap
Corner Remonumented or Monumented
Proportioned Corner Not Monumented
National Forest Boundary
Portion of Survey
Original Survey Line Not Included in This Survey

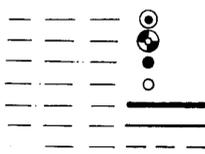


This is to certify that I am a registered professional engineer and land surveyor of the State of New Mexico and that this Plat was prepared from field notes of an actual survey made by me or under my direction and the same is true and correct to the best of my knowledge and belief, and meets the minimum requirements of the standards for land surveys in New Mexico as adopted by the New Mexico State Board of Registration for Professional Engineers and Land Surveyors.

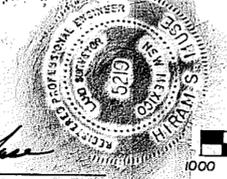

Records of Otero County, New Mexico
Book No. 37 Page 33
Hiram S. Muse
Mary D. Quinter

18098

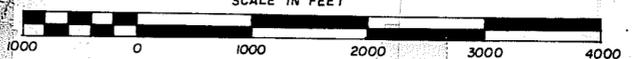

H.S. MUSE & COMPANY
LAND SURVEYING & ENGINEERING
1214. NEW YORK AVE. 434-1369
ALAMOGORDO, NEW MEXICO 88310

SCALE: 1" = 1000'
DATE: 5/15/87
DRAWN BY: LEK
CHECKED BY: HSM
JOB NO. 87111

HIRAM S. MUSE P.E.L.S. NO. 5219