

RESURVEY, SUBDIVISION AND MONUMENTATION OF  
SECTION 3, T.18 S., R.14 E., N.M.P.M.,  
OTERO COUNTY, NEW MEXICO  
THE LINCOLN NATIONAL FOREST PROPERTY LINE

Notes

This survey was executed in accordance with the instructions set forth in the B.L.M. "Manual of Instructions For the Survey of the Public Lands of the United States 1973." Using a 5 second direction theodolite and electronic measuring equipment. The direction of lines was determined by angular measurement from an initial bearing shown between the corner of sections 33 and 34, T. 17 S., R. 14 E., and the 1/2 corner of sections 3 and 4, T. 18 S., R. 14 E., on the U.S. Forest Service plat for sections 4 and 5, T. 18 S., R. 14 E., and dated March 2, 1978.

Record refers to the U.S.G.L.O. survey of 1941.


- U.S.G.L.O. BRASS CAP ————●
- CORNER REMONUMENTED OR MONUMENTED ————●
- 1/2" REBAR ————○
- NATIONAL FOREST BOUNDARY ————
- PORTION OF SURVEY ————

THIS IS TO CERTIFY THAT I AM A REGISTERED PROFESSIONAL ENGINEER AND LAND SURVEYOR OF THE STATE OF NEW MEXICO AND THAT THIS PLAT WAS PREPARED FROM FIELD NOTES OF AN ACTUAL SURVEY MADE BY ME OR UNDER MY DIRECTION AND THE SAME IS TRUE AND CORRECT TO THE BEST OF MY KNOWLEDGE AND BELIEF.

*Hiram S. Muse*  
HIRAM S. MUSE P.E.L.S. NO. 5219



STATE OF NEW MEXICO  
OTERO COUNTY  
FILED FOR RECORD IN MY OFFICE  
15<sup>th</sup> July 1987  
2:25  
Book No. 37 Page 34  
of  
Hiram S. Muse  
18429

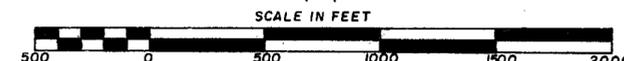

**H.S. MUSE & COMPANY**  
LAND SURVEYING & ENGINEERING  
1214 NEW YORK AVE. 434-1369  
ALAMOGORDO, NEW MEXICO 88310

SCALE: 1" = 500'  
DATE: 6/24/87  
DRAWN BY: MTH  
CHECKED BY: HSM  
JOB NO. 87121