
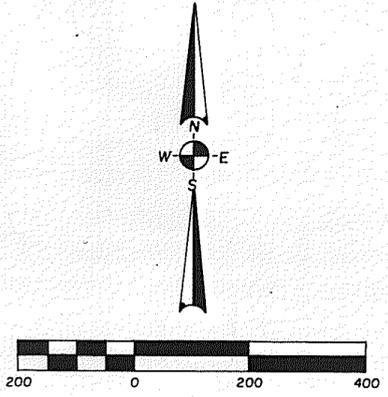


**PARTIAL SURVEY AND MONUMENTATION
OF SECTION 30, A PORTION OF THE
LINCOLN NATIONAL FOREST PROPERTY LINE**
SITUATED IN T.16S., R.13E., NEW MEXICO PRINCIPAL MERIDIAN, NEW MEXICO

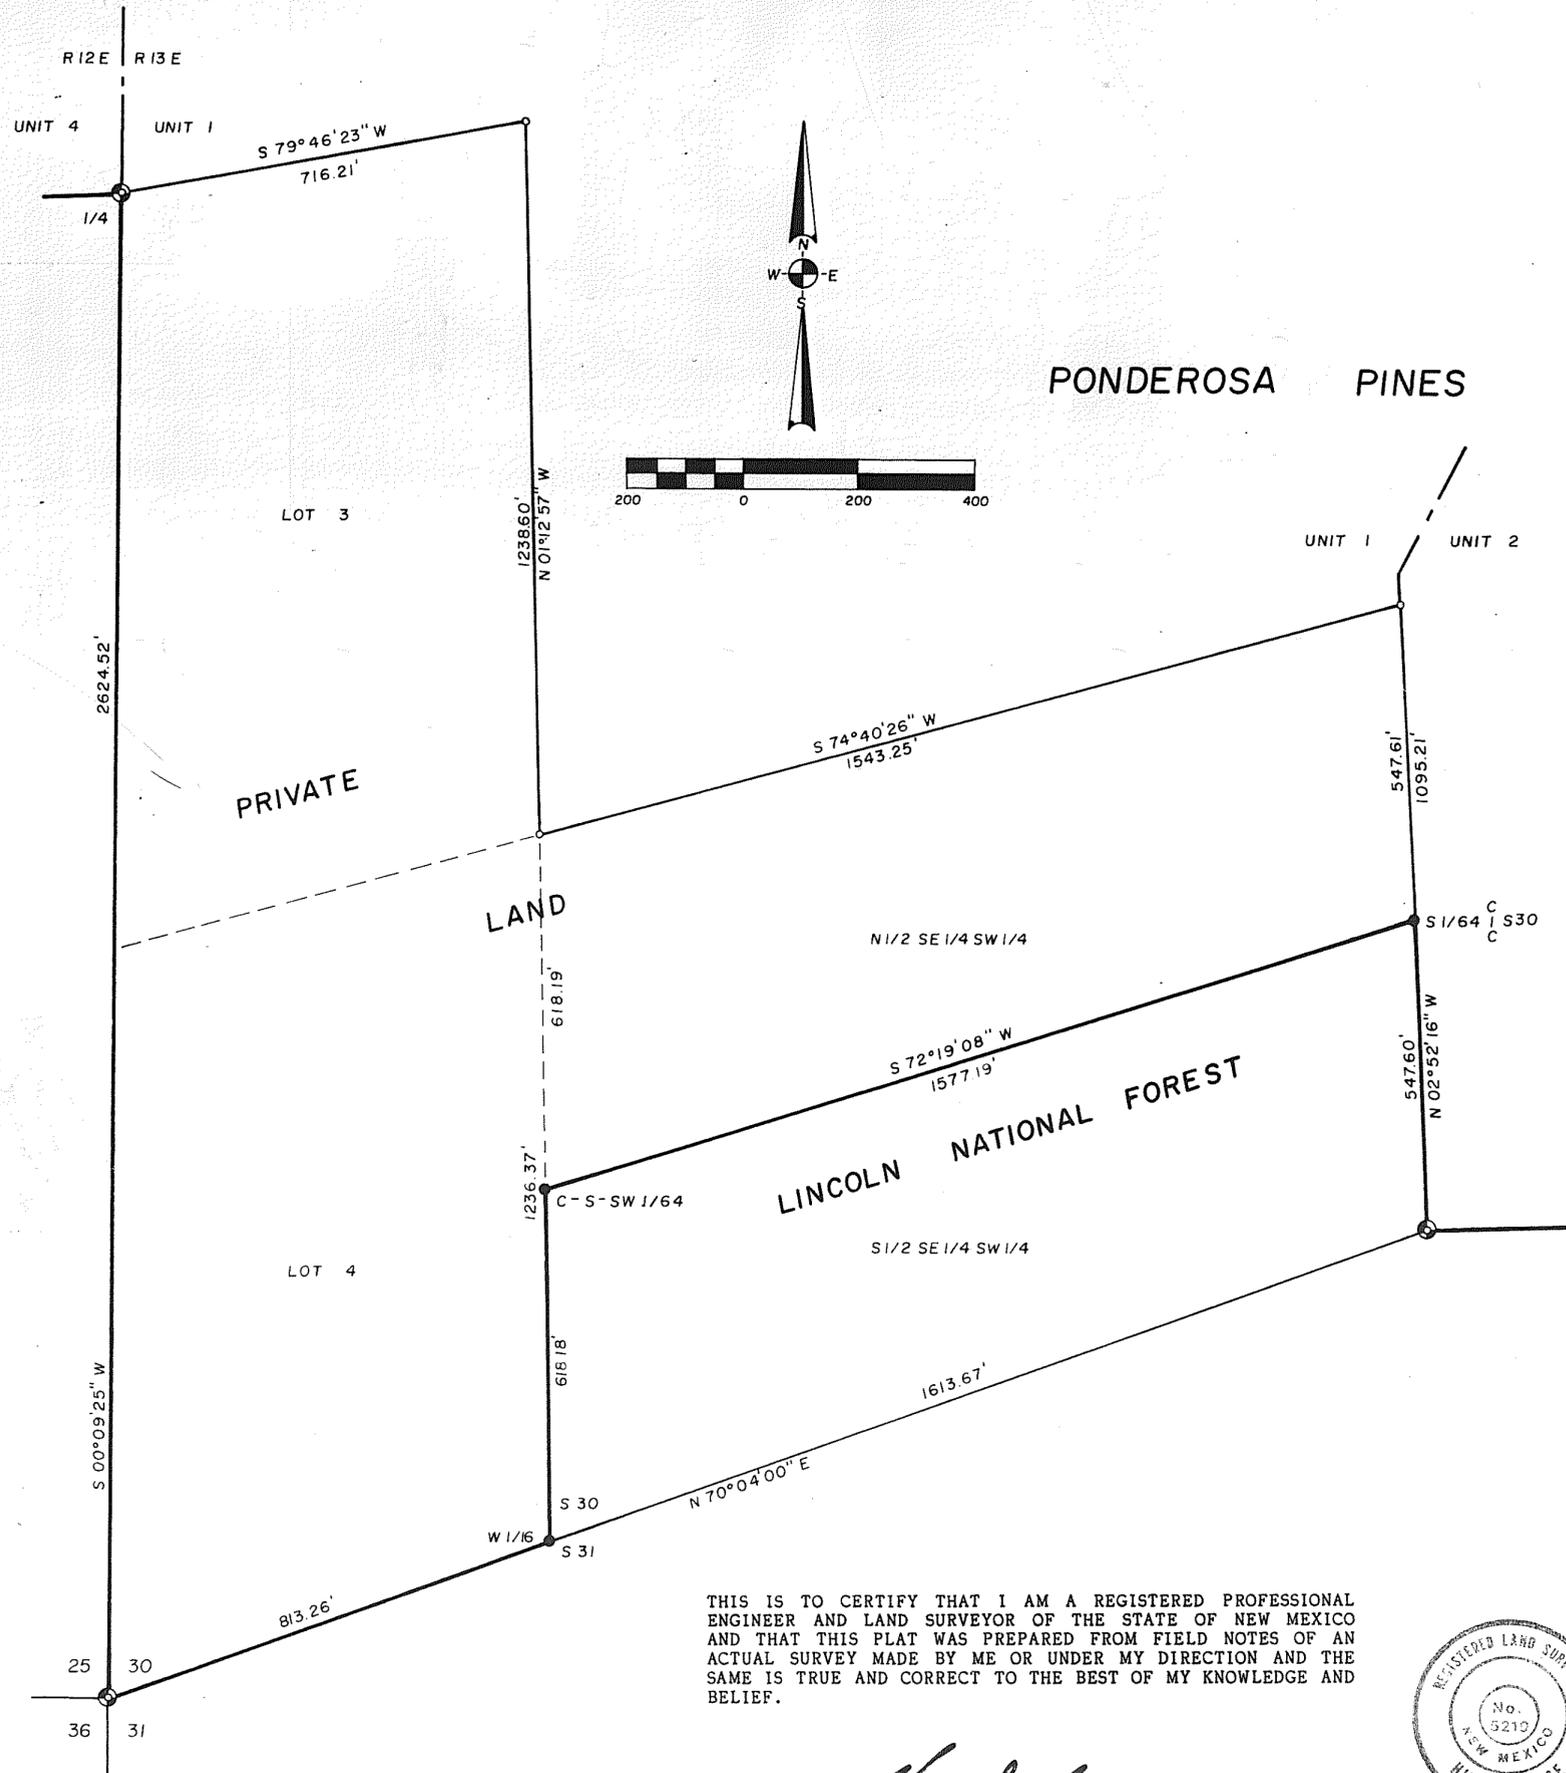

- CORNER REMONUMENTED OR MONUMENTED
- FOUND GLO BRASS CAP OR BLM BRASS CAP
- FOUND 3/8" REBAR
- NATIONAL FOREST BOUNDARY
- PORTION OF SURVEY

NOTE:
The boundaries of Ponderosa Pines, units 1 and 2 were surveyed by Gayle Jewell, Registration No. 4071, and filed in the Otero County Courthouse in 1973. Bearings shown on this plat are based on an adjusted bearing shown on this recorded plat.
This survey was executed using a one-second directional theodolite and electronic distance measuring equipment. All distances are shown in feet. The corners shown as monumented or remonumented are a standard U.S. Department of Agriculture Forest Service aluminum cap, 2 1/2" in diameter, 30" long set 26" in ground.

THIS IS TO CERTIFY THAT I AM A REGISTERED PROFESSIONAL ENGINEER AND LAND SURVEYOR OF THE STATE OF NEW MEXICO AND THAT THIS PLAT WAS PREPARED FROM FIELD NOTES OF AN ACTUAL SURVEY MADE BY ME OR UNDER MY DIRECTION AND THE SAME IS TRUE AND CORRECT TO THE BEST OF MY KNOWLEDGE AND BELIEF.

Hiram S. Muse
HIRAM S. MUSE P.E.L.S. NO. 5219



FILED FOR RECORD IN THE
7 Jan. 88
10:20 a.m.
38 18
Andrew C. Wyham
00122

H.S. MUSE & COMPANY
LAND SURVEYING & ENGINEERING
1214 NEW YORK AVE. 434-1369
ALAMOGORDO, NEW MEXICO 88310
SCALE: 1" = 200'
DATE: 8-3-87
DRAWN BY: GLV
CHECKED BY: HSM
JOB NO. 87140