
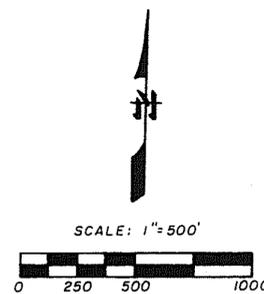


# A PORTION OF THE LINCOLN NATIONAL FOREST PROPERTY LINE RESURVEY, SUBDIVISION & MONUMENTATION OF SECTION 11, T16 S, R13 E, NMPM

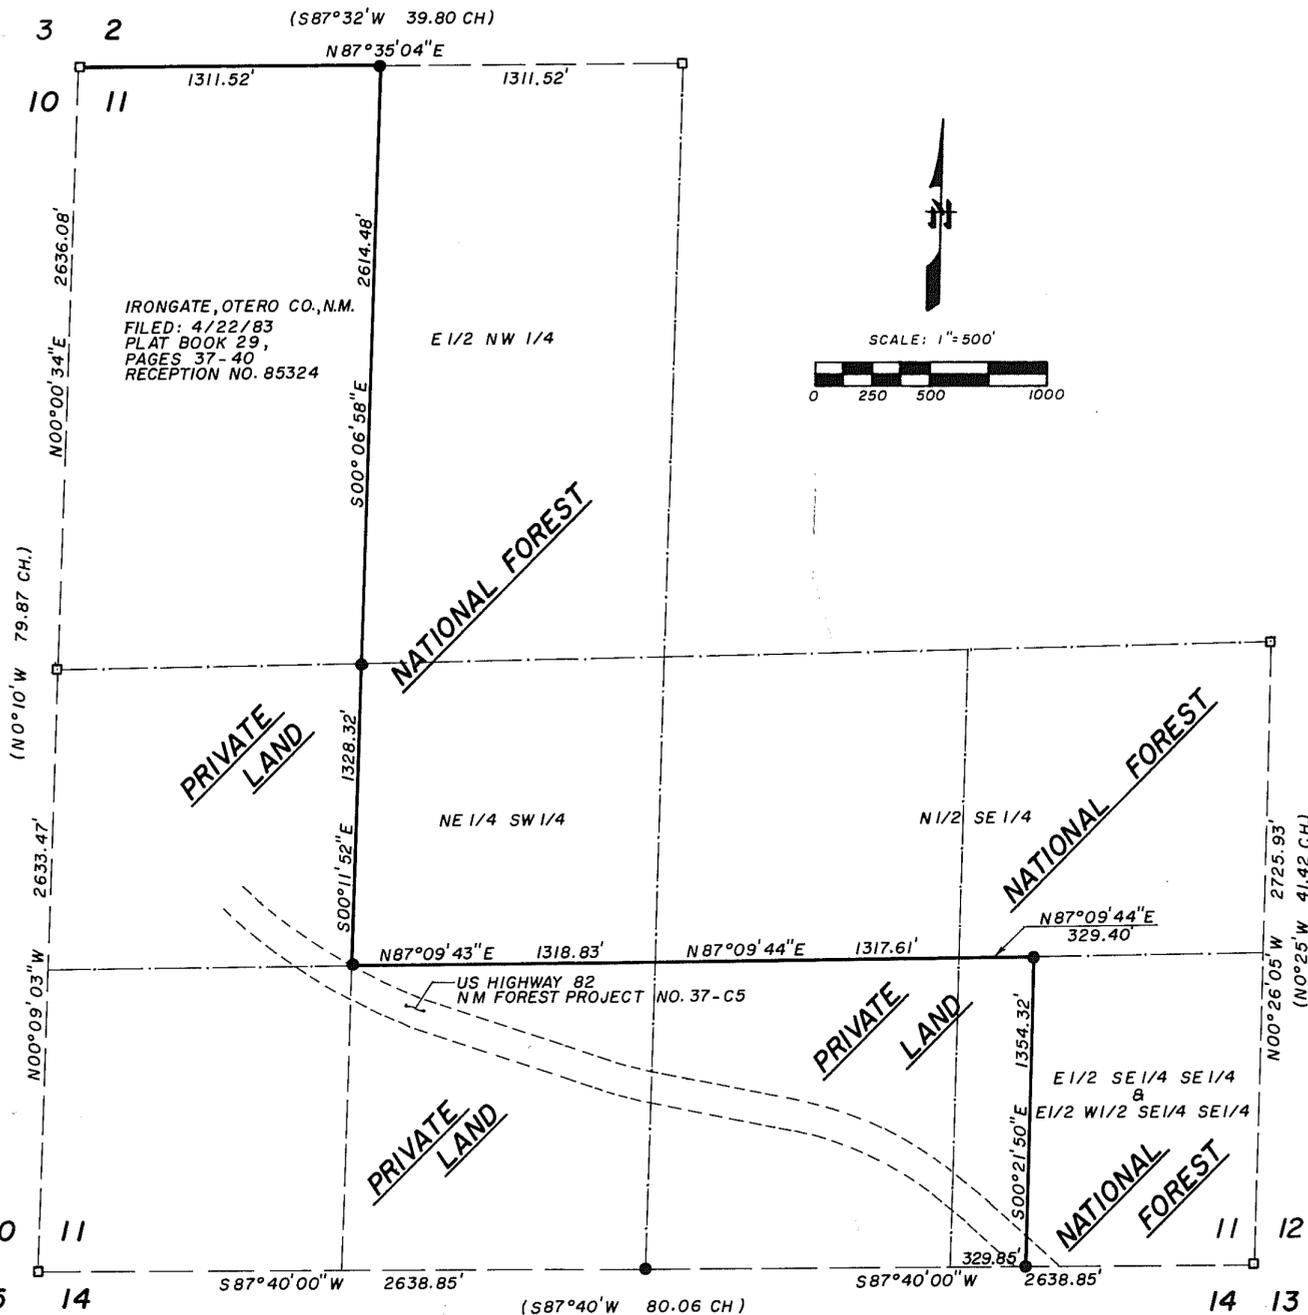

THIS PLAT REPRESENTS A RECORD OF THE RESURVEY, SUBDIVISION, AND MONUMENTATION OF SECTION 11, T16S, R13E, NMPM, NEW MEXICO, WHICH CONSTITUTES A PORTION OF THE PROPERTY LINES OF THE LINCOLN NATIONAL FOREST.

ALL SURVEY WORK HAS BEEN IN STRICT ACCORDANCE WITH THE "MANUAL OF INSTRUCTIONS FOR THE SURVEY OF THE PUBLIC LANDS OF THE UNITED STATES, 1973" PREPARED BY THE BUREAU OF LAND MANAGEMENT. AZIMUTH IS BASED ON USGLO BEARING FOR THE SOUTH LINE OF SECTION 11. DISTANCES HAVE BEEN MEASURED ELECTRONICALLY, THE DISTANCES AND BEARINGS SHOWN ON THIS PLAT WHICH WERE A RESULT OF THIS SURVEY ARE ACTUAL FIELD DATA. THE DISTANCES AND BEARINGS HAVE NOT BEEN BALANCED.

THE RESURVEY, SUBDIVISION, MONUMENTATION AND RECORD THEREOF IS FOR THE PURPOSE OF IDENTIFYING AND PERPETUATING THE EVIDENCE OF THE ORIGINAL SURVEY AND FOR LOCATING THE BOUNDARIES BETWEEN LINCOLN NATIONAL FOREST AND PRIVATE OWNED LAND.

### CERTIFICATE

THIS IS TO CERTIFY THAT I AM A REGISTERED LAND SURVEYOR OF THE STATE OF NEW MEXICO, THAT THIS PLAT WAS PREPARED FROM FIELD NOTES OF ACTUAL SURVEYS MADE BY ME OR UNDER MY DIRECTION AND THAT THE SAME IS TRUE AND CORRECT TO THE BEST OF MY KNOWLEDGE AND BELIEF.



STATE OF NEW MEXICO, S.S.  
 OTERO COUNTY  
 FILED FOR RECORD IN MY OFFICE  
 26 October 1989  
 1:00 P.M. and duly recorded  
 40 Page 20  
 Diana J. Duran  
 Registered Professional Land Surveyor  
 Otero County, New Mexico  
 9134

### LEGEND

- FOUND USGLO BRASS CAP
- SET USDA-FS ALUMINUM CAP
- NATIONAL FOREST BOUNDARY
- - - ORIGINAL SURVEY LINE NOT INCLUDED IN THIS SURVEY
- · · PROTRACTION LINES
- (S87°40'W 80.06 CH.) RECORD GLO BEARING & DISTANCE

<b>BURKE &amp; ASSOCIATES, P.C.</b> CONSULTING ENGINEERS SURVEYORS ALAMOGORDO, NEW MEXICO	SCALE: 1" = 500'
	DATE: 10/10/89
	DRAWN BY: BW
	CHECKED BY: KZ
	JOB NO.: 89185
SHEET 1 OF 1	