


SECTION 4 T15S R10E
BK 42 PG 5

A SURVEY PLAT OF THE N1/2 NW1/4 SE1/4
NW1/4 OF SEC. 4, T15S, R10E, NMPM

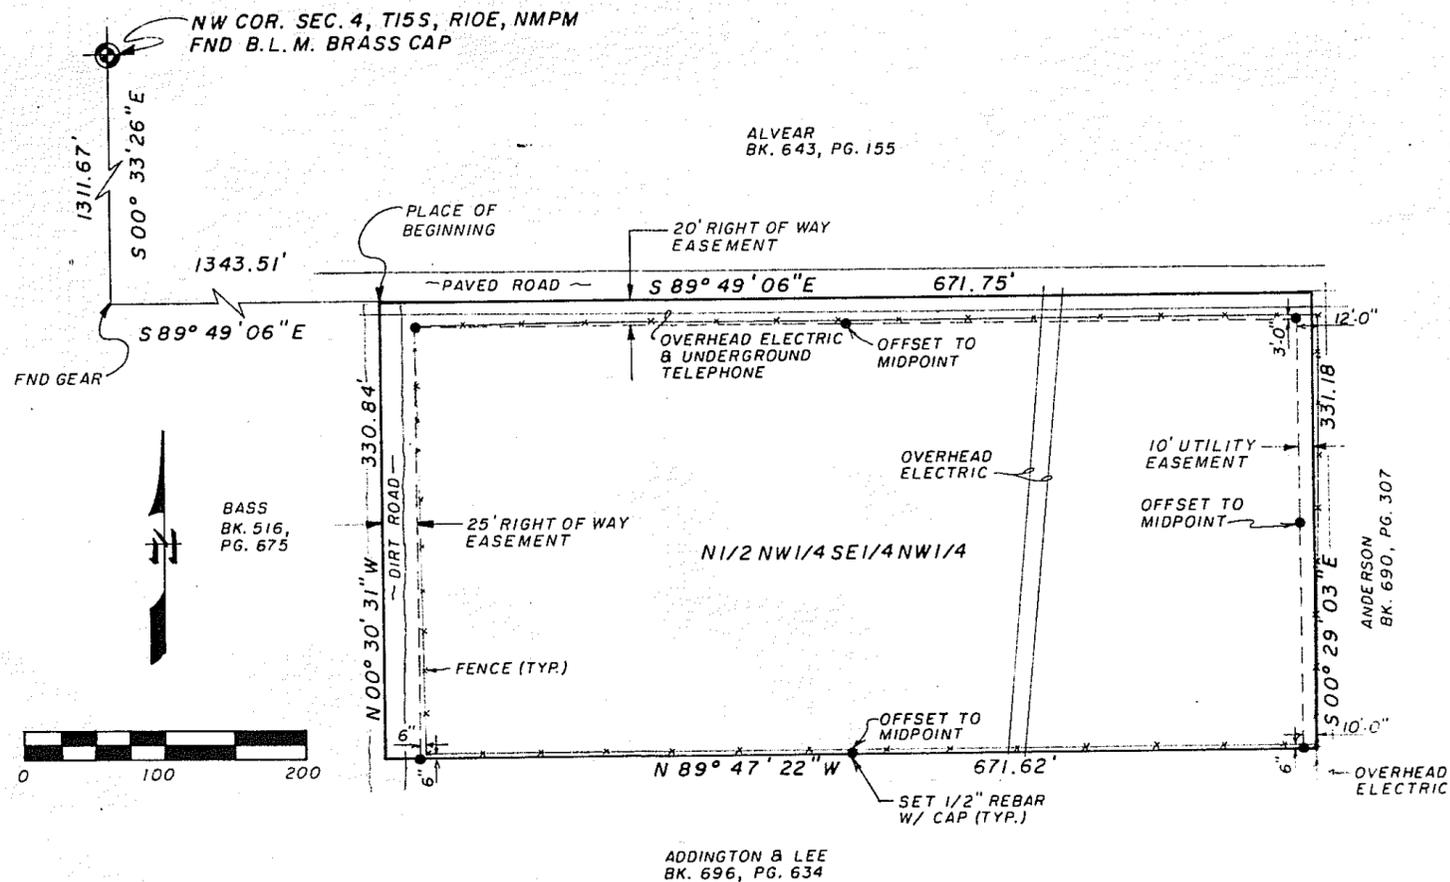

DESCRIPTION


THE N1/2 NW1/4 SE1/4 NW1/4 OF SECTION 4, T15S, R10E, NMPM, DESCRIBED BY METES AND BOUNDS AS FOLLOWS:

STARTING AT THE NORTHWEST CORNER OF SAID SECTION 4 AND GOING S 00° 33' 26\"

SUBJECT TO ANY RIGHTS-OF-WAY OR OTHER EASEMENTS AS GRANTED OR RESERVED BY INSTRUMENTS OF RECORD OR AS NOW EXISTING ON SAID TRACT.

CERTIFICATE

I, Klad Zimmerle, HEREBY CERTIFY THAT I AM A REGISTERED LAND SURVEYOR OF THE STATE OF NEW MEXICO, THAT THIS PLAT WAS PREPARED FROM FIELD NOTES OF ACTUAL SURVEYS MADE BY ME OR UNDER MY DIRECTION AND THAT THIS SURVEY AND PLAT MEETS THE MINIMUM STANDARDS FOR SURVEYING IN NEW MEXICO AND THAT THE SAME IS TRUE AND CORRECT TO THE BEST OF MY KNOWLEDGE AND BELIEF.

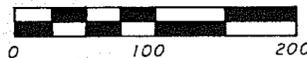

BASS
BK. 516,
PG. 675

ALVEAR
BK. 643, PG. 155

ANDERSON
BK. 690, PG. 307

ADDINGTON & LEE
BK. 696, PG. 634

NOTE: ALL REBAR SET ON EASEMENT LINES.

NOTE

BOOK AND PAGE NUMBERS REFERRED TO ARE OF THE RECORDS OF OTERO COUNTY, NEW MEXICO, OBTAINED FROM THE FILES OF THE OTERO COUNTY ASSESSOR'S OFFICE.

STATE OF NEW MEXICO } S.S.
OTERO COUNTY }
FILED FOR RECORD IN MY OFFICE
This 14th day of March 1991
At 1:30 o'clock P M and duly recorded
in Book No. 42 Page 5

the records of Otero County, New Mexico
by Diana J. Galloran
County Clerk, Otero County, New Mexico
By Denise G. Quessa
Deputy

91-1726



STOCKERT

BURKE & ASSOCIATES, P.C.
CONSULTING ENGINEERS
SURVEYORS

1909 CUBA AVE., SUITE 5
ALAMOGORDO, NEW MEXICO

SCALE: 1"=100'
DATE: 3/12/91
DRAWN BY: LAM
CHECKED BY: KZ
JOB NO: 91068
SHEET 1 OF 1