


SECTION 36 T17S R14E

BK 42 PG 47

SMALL TRACTS ACT SURVEY NEW MEXICO NO. 109
LOCATED IN N1/2 NW 1/4 NW1/4 of Section 36, T17S, R14E, Otero County, N.M.

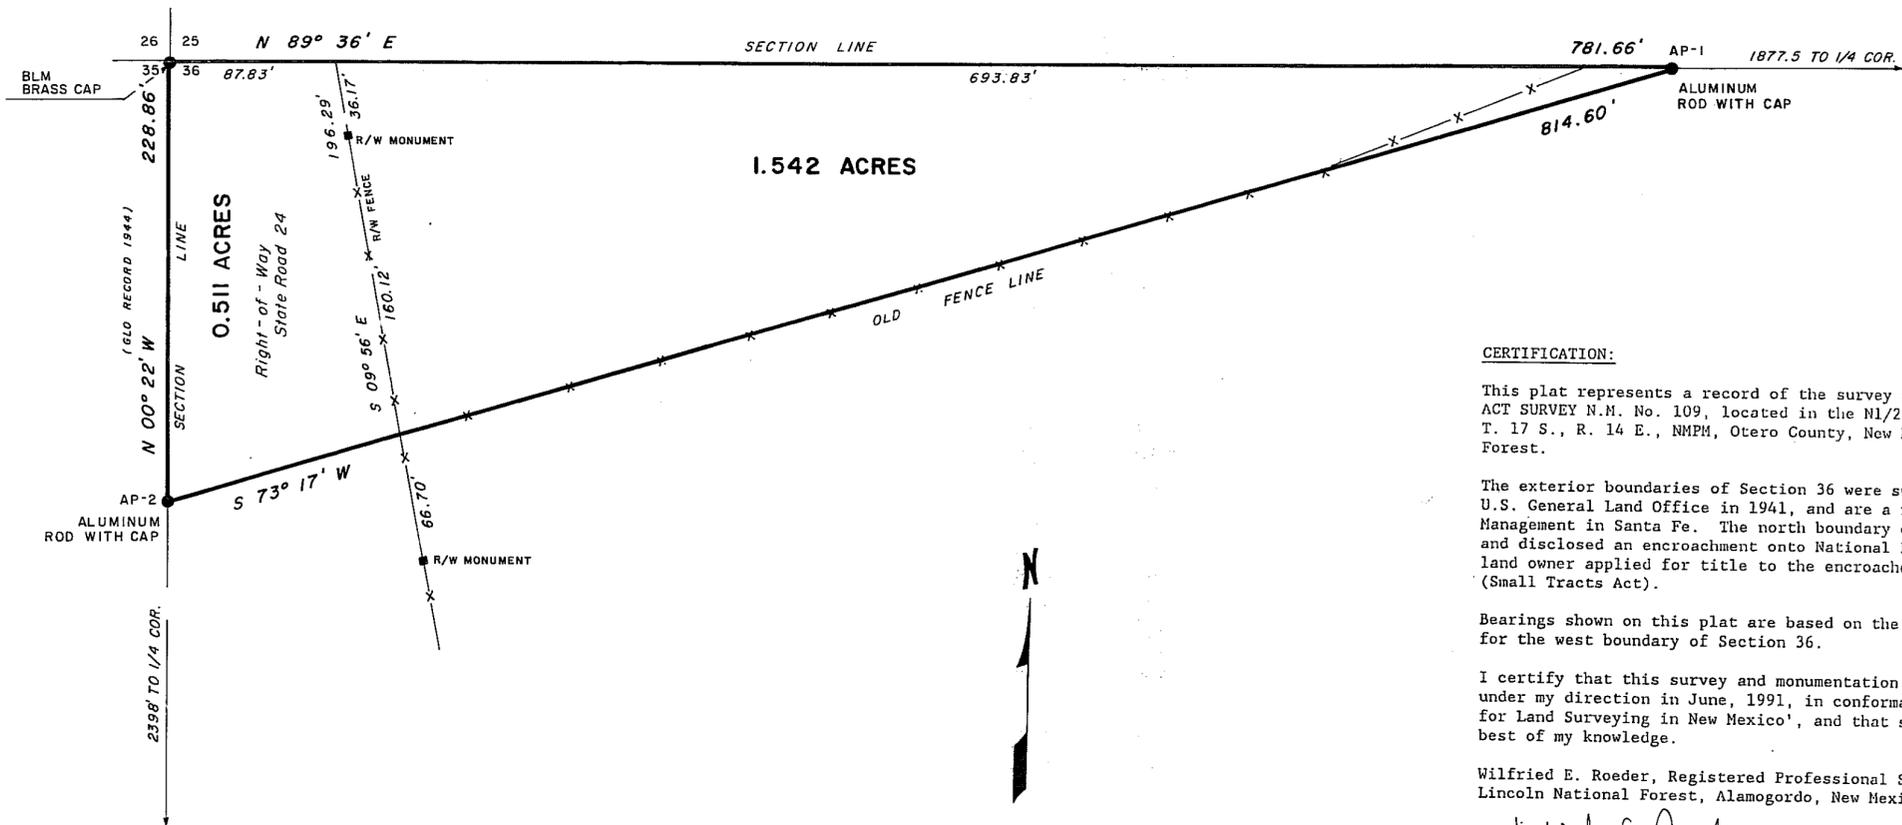

CERTIFICATION:

This plat represents a record of the survey and monumentation of SMALL TRACTS ACT SURVEY N.M. No. 109, located in the N1/2 NW1/4 NW1/4 of Section 36, in T. 17 S., R. 14 E., NMPM, Otero County, New Mexico, within the Lincoln National Forest.


The exterior boundaries of Section 36 were surveyed by A. Parker Warner of the U.S. General Land Office in 1941, and are a record of the Bureau of Land Management in Santa Fe. The north boundary of section 36 was posted in 1979 and disclosed an encroachment onto National Forest System land. The adjoining land owner applied for title to the encroached lands under Public Law 97-465 (Small Tracts Act).

Bearings shown on this plat are based on the official U.S.G.L.O. plat of 1944 for the west boundary of Section 36.

I certify that this survey and monumentation was made by me or my assistants under my direction in June, 1991, in conformance with the 'Minimum Standards for Land Surveying in New Mexico', and that same is true and correct to the best of my knowledge.

Wilfried E. Roeder, Registered Professional Surveyor, New Mexico No. 4691, Lincoln National Forest, Alamogordo, New Mexico.

Wilfried E. Roeder 10/02/91
Wilfried E. Roeder

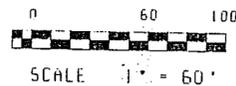

STATE OF NEW MEXICO } S.S.
 OTERO COUNTY }
 FILED FOR RECORD IN MY OFFICE
 This day of October 19 91
 At 12:35 o'clock A.M. and duly recorded
 in Book No. 42 Page 49-97
 the records of Otero County, New Mexico
Almanzo J. Quinn
 County Clerk, Otero County, New Mexico
 By *Christina N. ...* Deputy
 7994

THIS PLAT WAS PREPARED BY SOUTHWEST ENGINEERING INC. FROM INFORMATION PROVIDED BY LINCOLN NATIONAL FOREST U.S.D.A.

LINCOLN NATIONAL FOREST			
DATE 9/30/91	SCALE 1" = 60'	DRAWN BY MU	SHEET 1 OF 1
SOUTHWEST ENGINEERING, INC.			
475 ARCHULETA RD., LAS CRUCES, NEW MEXICO 88005 (505) 520-3301			
1000 ZUNI DR., ALAMOGORDO, NEW MEXICO 88310 (505) 437-1501			